
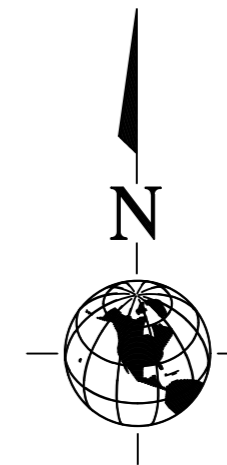


TOPOGRAPHICAL PLAN

BAY STABLES, NEW ROAD, HAMBLETON, FY6 9DT

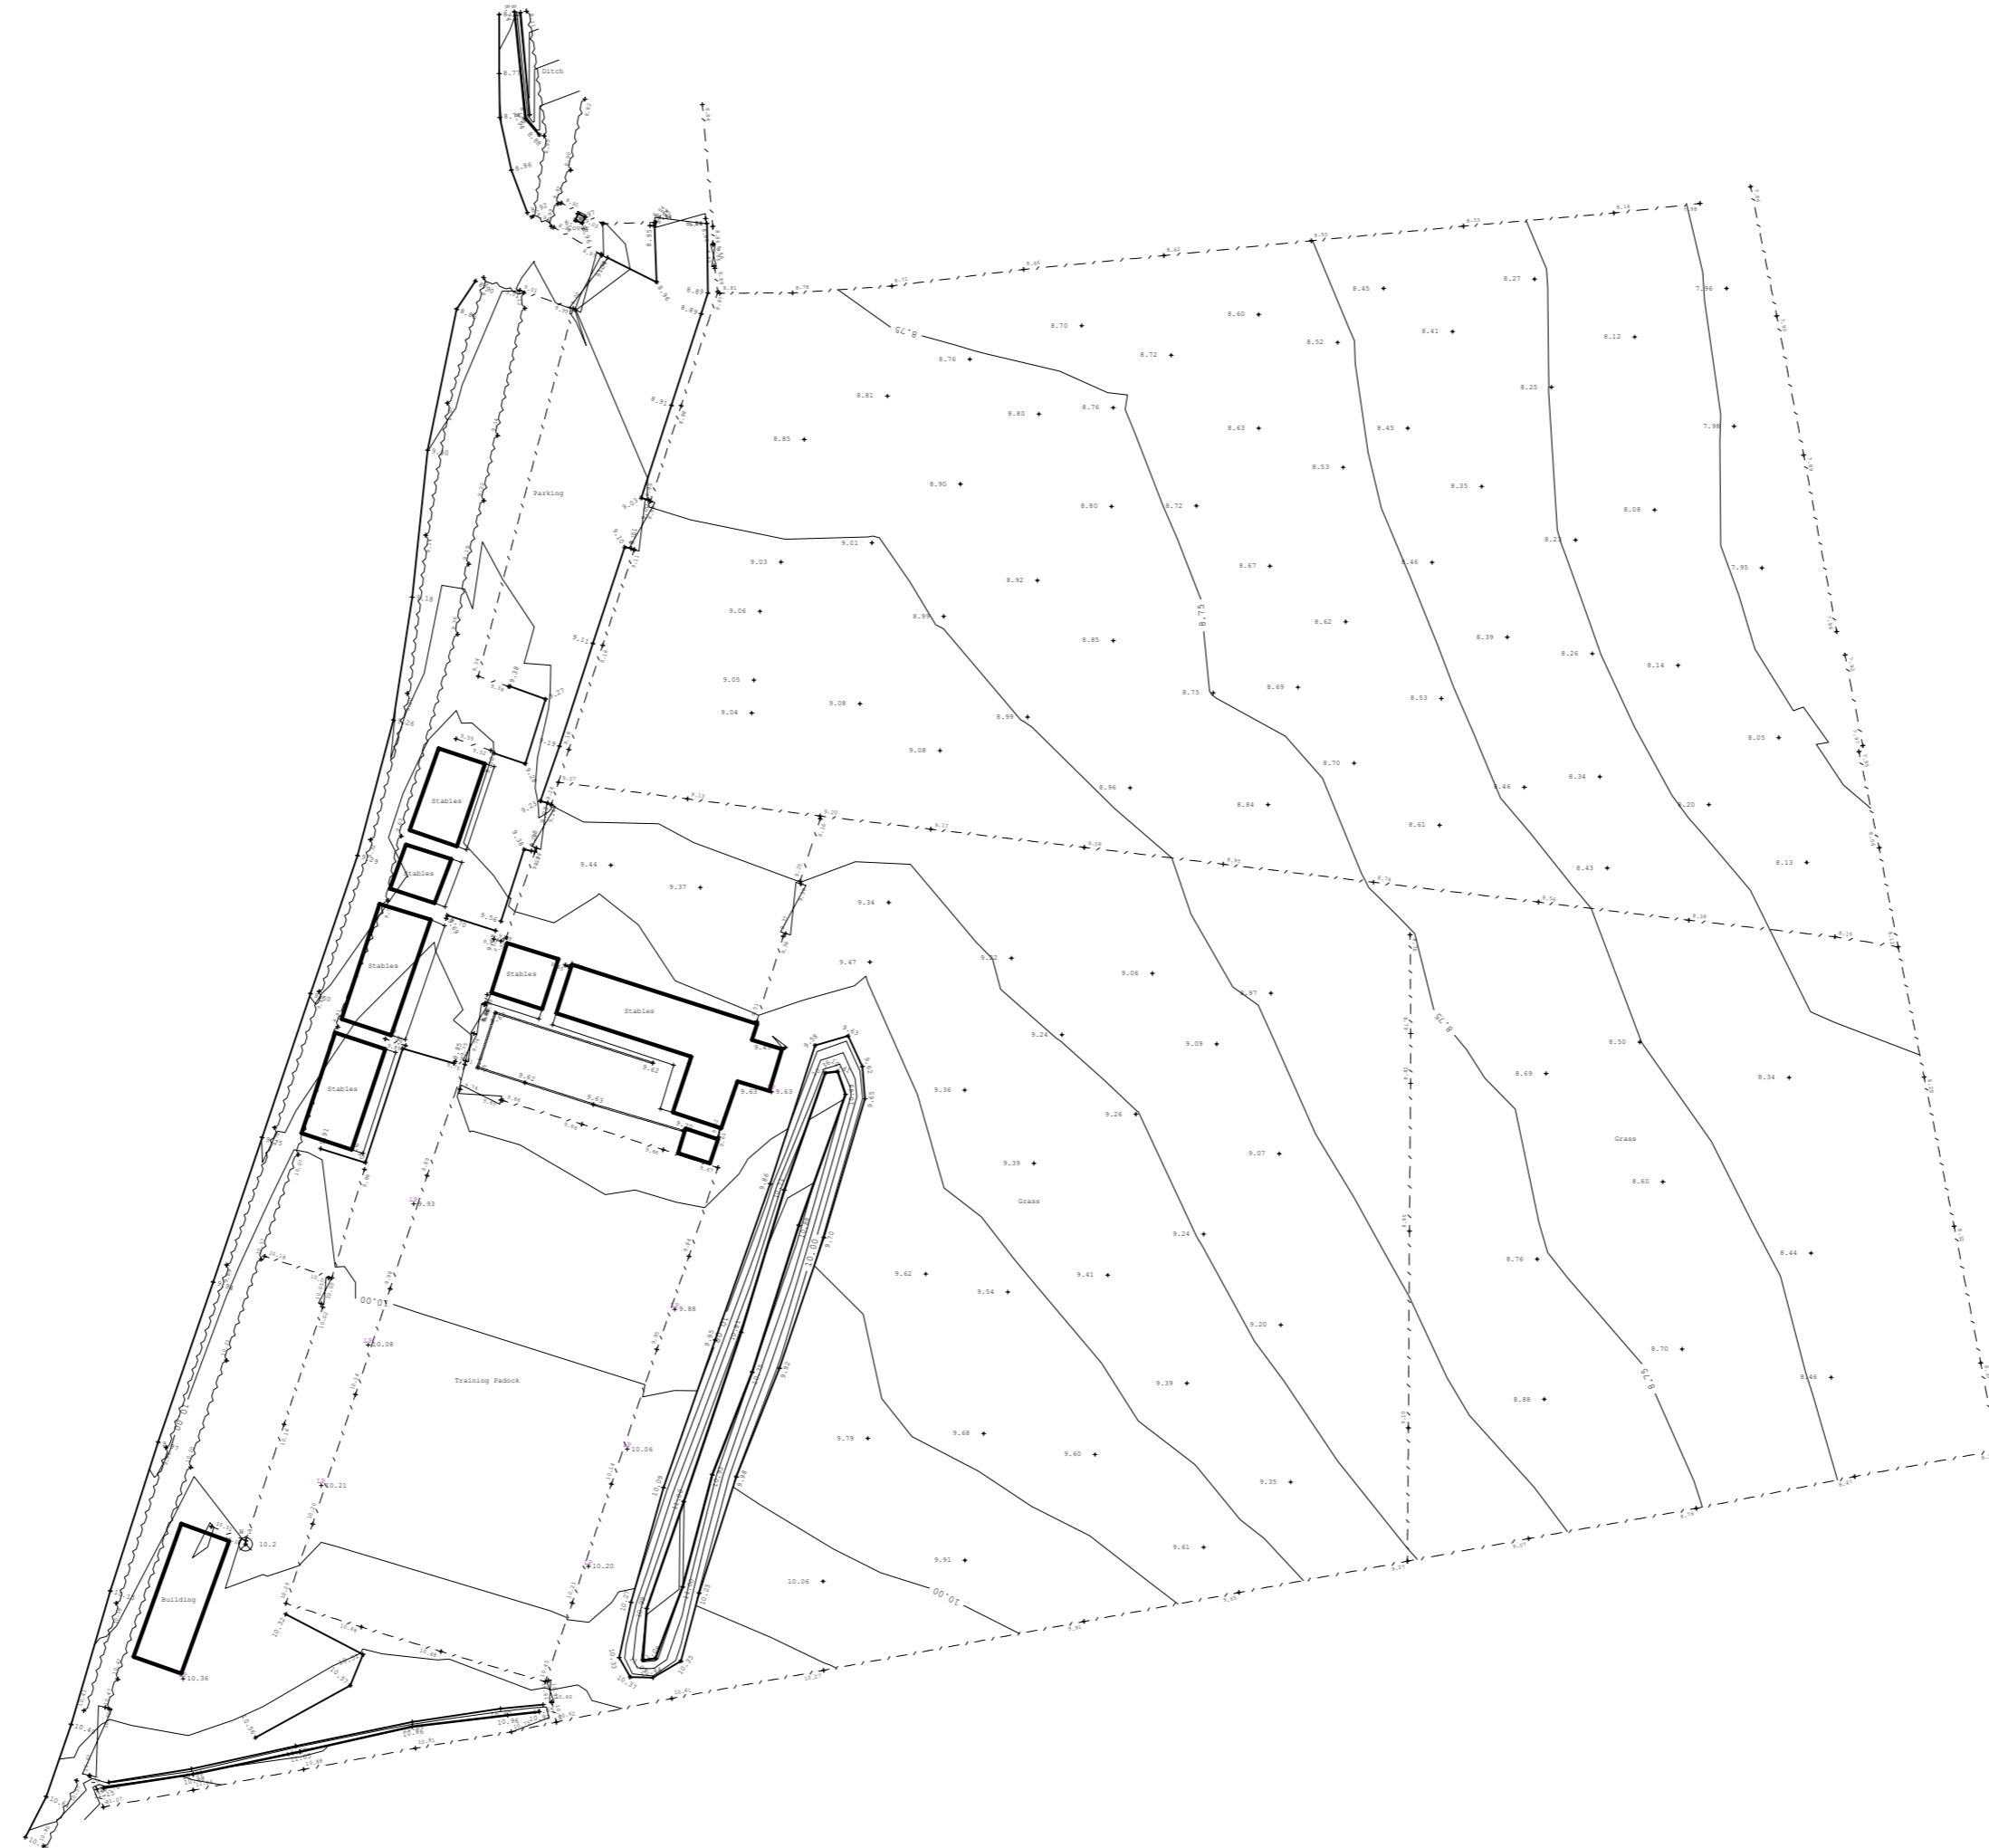

GA ASSOCIATES planning • architecture • design	
2 CROSTON VILLA HIGH STREET GARSTANG PRESTON PR3 1EA	
T: 01995 604514 E: info@GrahamAnthonyAssociates.com W: www.GrahamAnthonyAssociates.com	2019 MRS.K. NUTTALL PLANNING PURPOSES ONLY
TOPOGRAPHICAL PLAN: BAY STABLES, NEW ROAD, HAMBLETON, FY6 9DT	
DRAWING No: GA3313-TP-01	SCALE: 1:500 (A2) DATE: JUL '20
<small>ALL DIMENSIONS TO BE CHECKED ON SITE AND ANY DISCREPANCIES TO BE REPORTED TO GRAHAM ANTHONY ASSOCIATES PRIOR TO PROCEEDING WITH ANY WORKS. DO NOT SCALE OFF DRAWING AND REFER TO WRITTEN DIMENSIONS. THIS DRAWING IS SUBJECT TO COPYRIGHT ©</small>	