


LOCATION PLAN

BAY STABLES, NEW ROAD, HAMBLETON, FY6 9DT

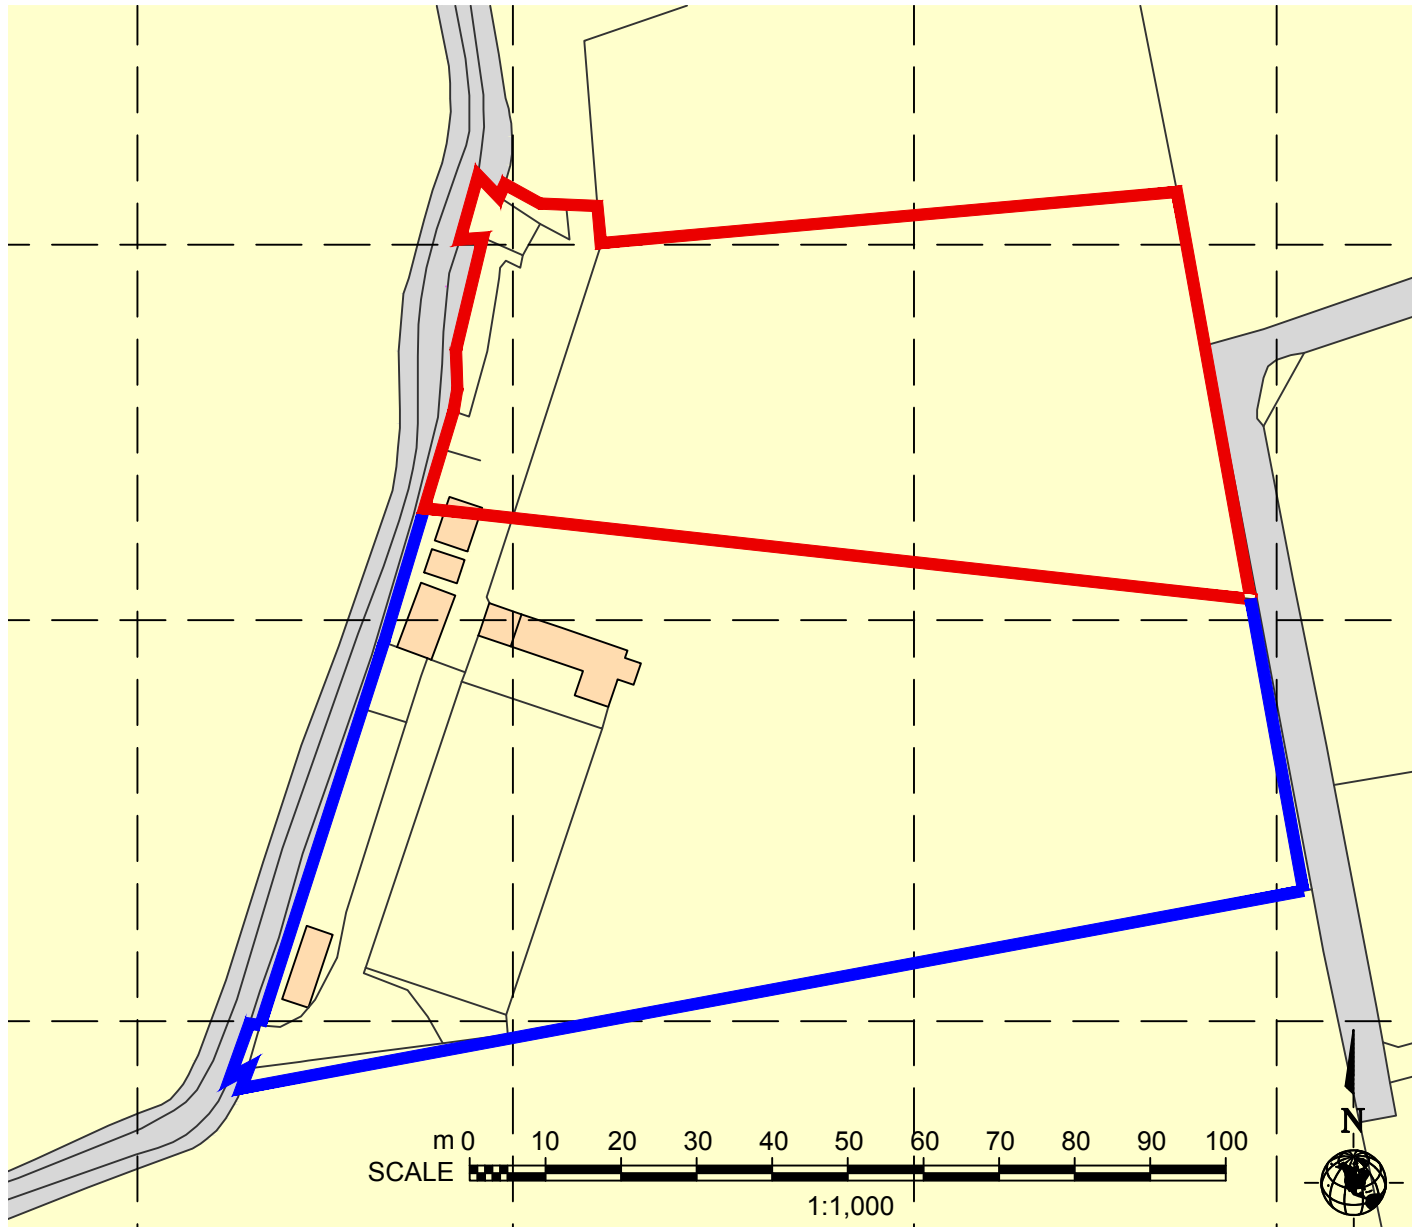

GA <small>planning • architecture • design</small> ASSOCIATES			
T: 01995 604514 E: info@GrahamAnthonyAssociates.com W: www.GrahamAnthonyAssociates.com		2 CROSTON VILLA HIGH STREET GARSTANG PRESTON PR3 1EA	
CLIENT MRS. K. NUTTALL	DWG STATUS PLANNING PURPOSES ONLY		
DRAWING TITLE / PROJECT LOCATION PLAN: BAY STABLES, NEW ROAD, HAMBLETON, FY6 9DT			
DRAWING No. GA3313-LP-01	SCALE(S) 1:1000 @ (A4)	DATE AUG '20	
<small>ALL DIMENSIONS TO BE CHECKED ON SITE AND ANY DISCREPANCIES TO BE REPORTED TO GRAHAM ANTHONY ASSOCIATES PRIOR TO PROCEEDING WITH ANY WORKS. DO NOT SCALE OFF DRAWING AND REFER TO WRITTEN DIMENSIONS. THIS DRAWING IS SUBJECT TO COPYRIGHT ©</small>			