



EXISTING

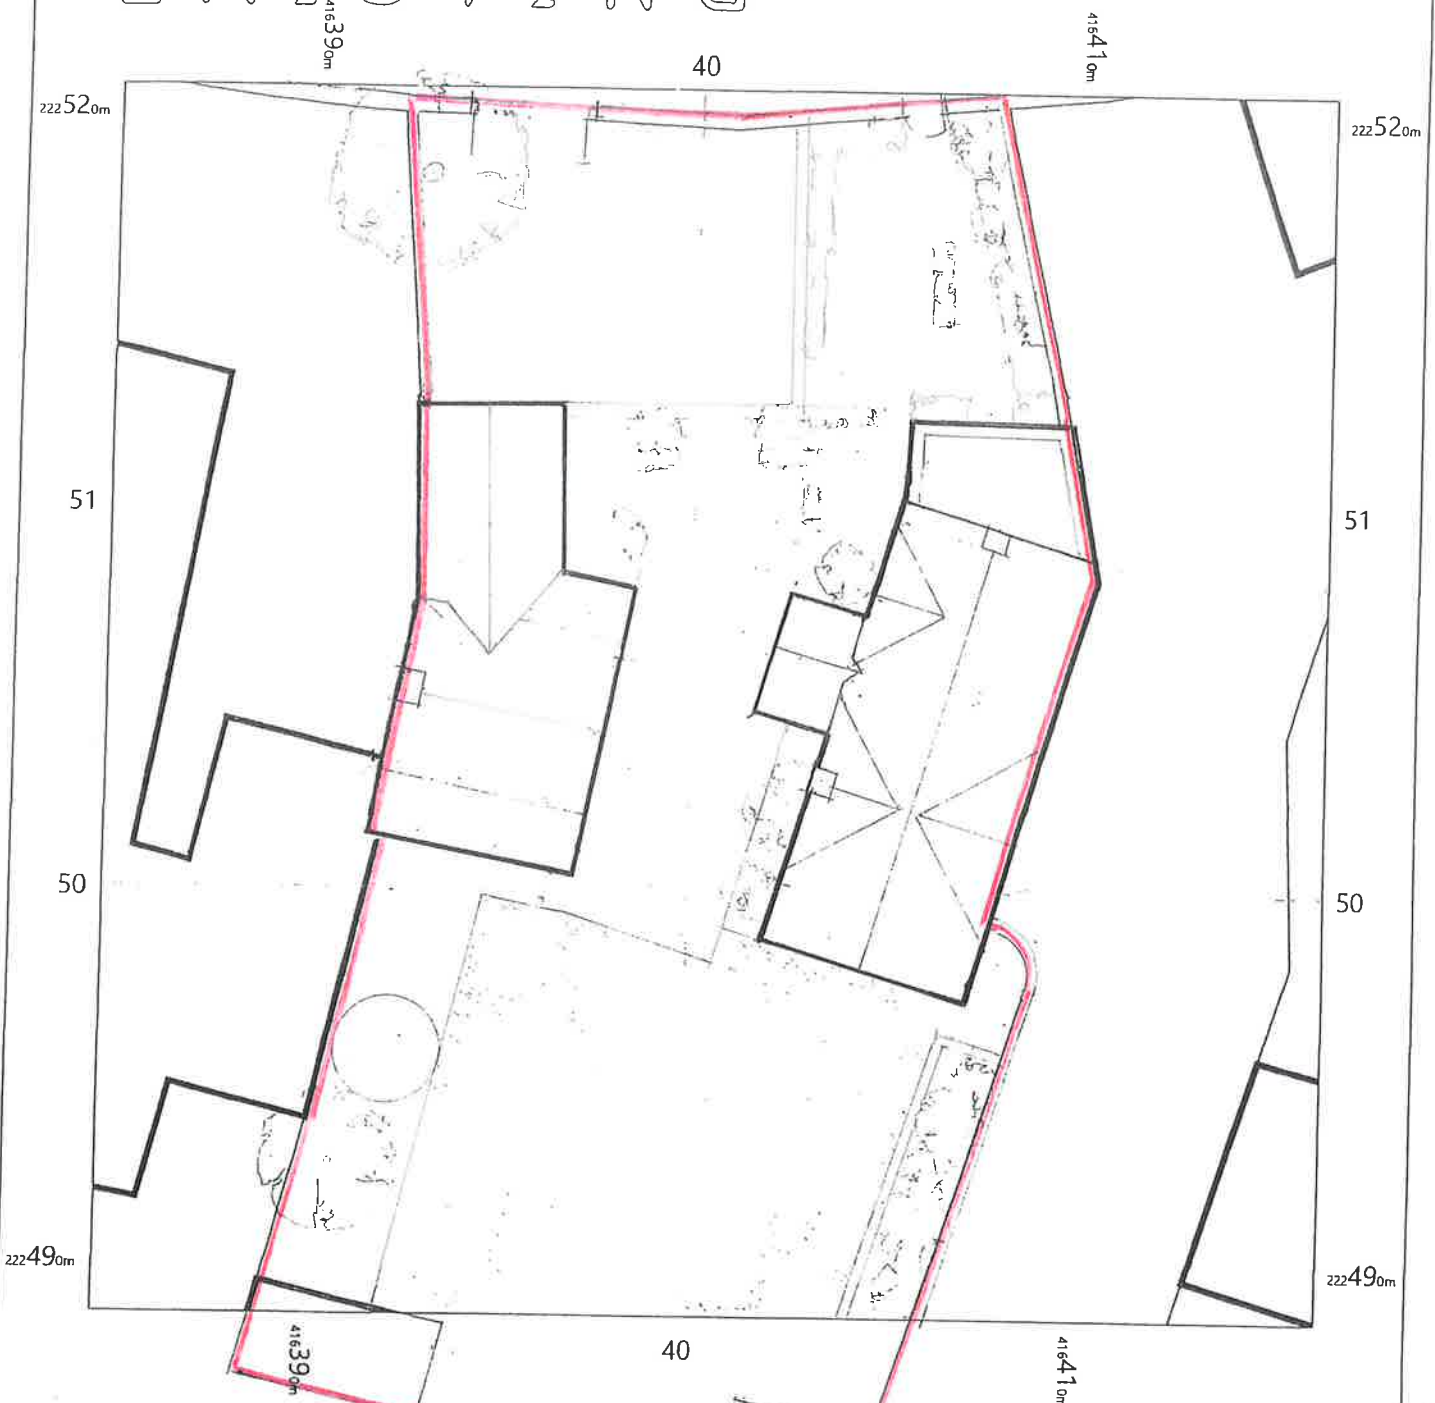


Site Layout Plan

SCALE
1/200 AT A3

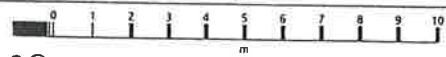

Drawing no. TDR02

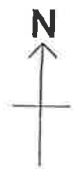

Lavandula Becky Hill
Cheltenham
Lower Slaughter
Gloucestershire
GL54 2HS

OS MasterMap 1250/2500/10000 scale
Friday, June 25, 2021, ID: BW1-00972274
www.blackwellmapping.co.uk

1:200 scale print at A4, Centre: 416401 E, 222505 N

©Crown Copyright Ordnance Survey, Licence no. 100041041



BLACKWELL'S
www.blackwellmapping.co.uk
TEL: 01865 333 677
maps.oxford@blackwell.co.uk