




PLAN - BASEMENT
scale 1:100

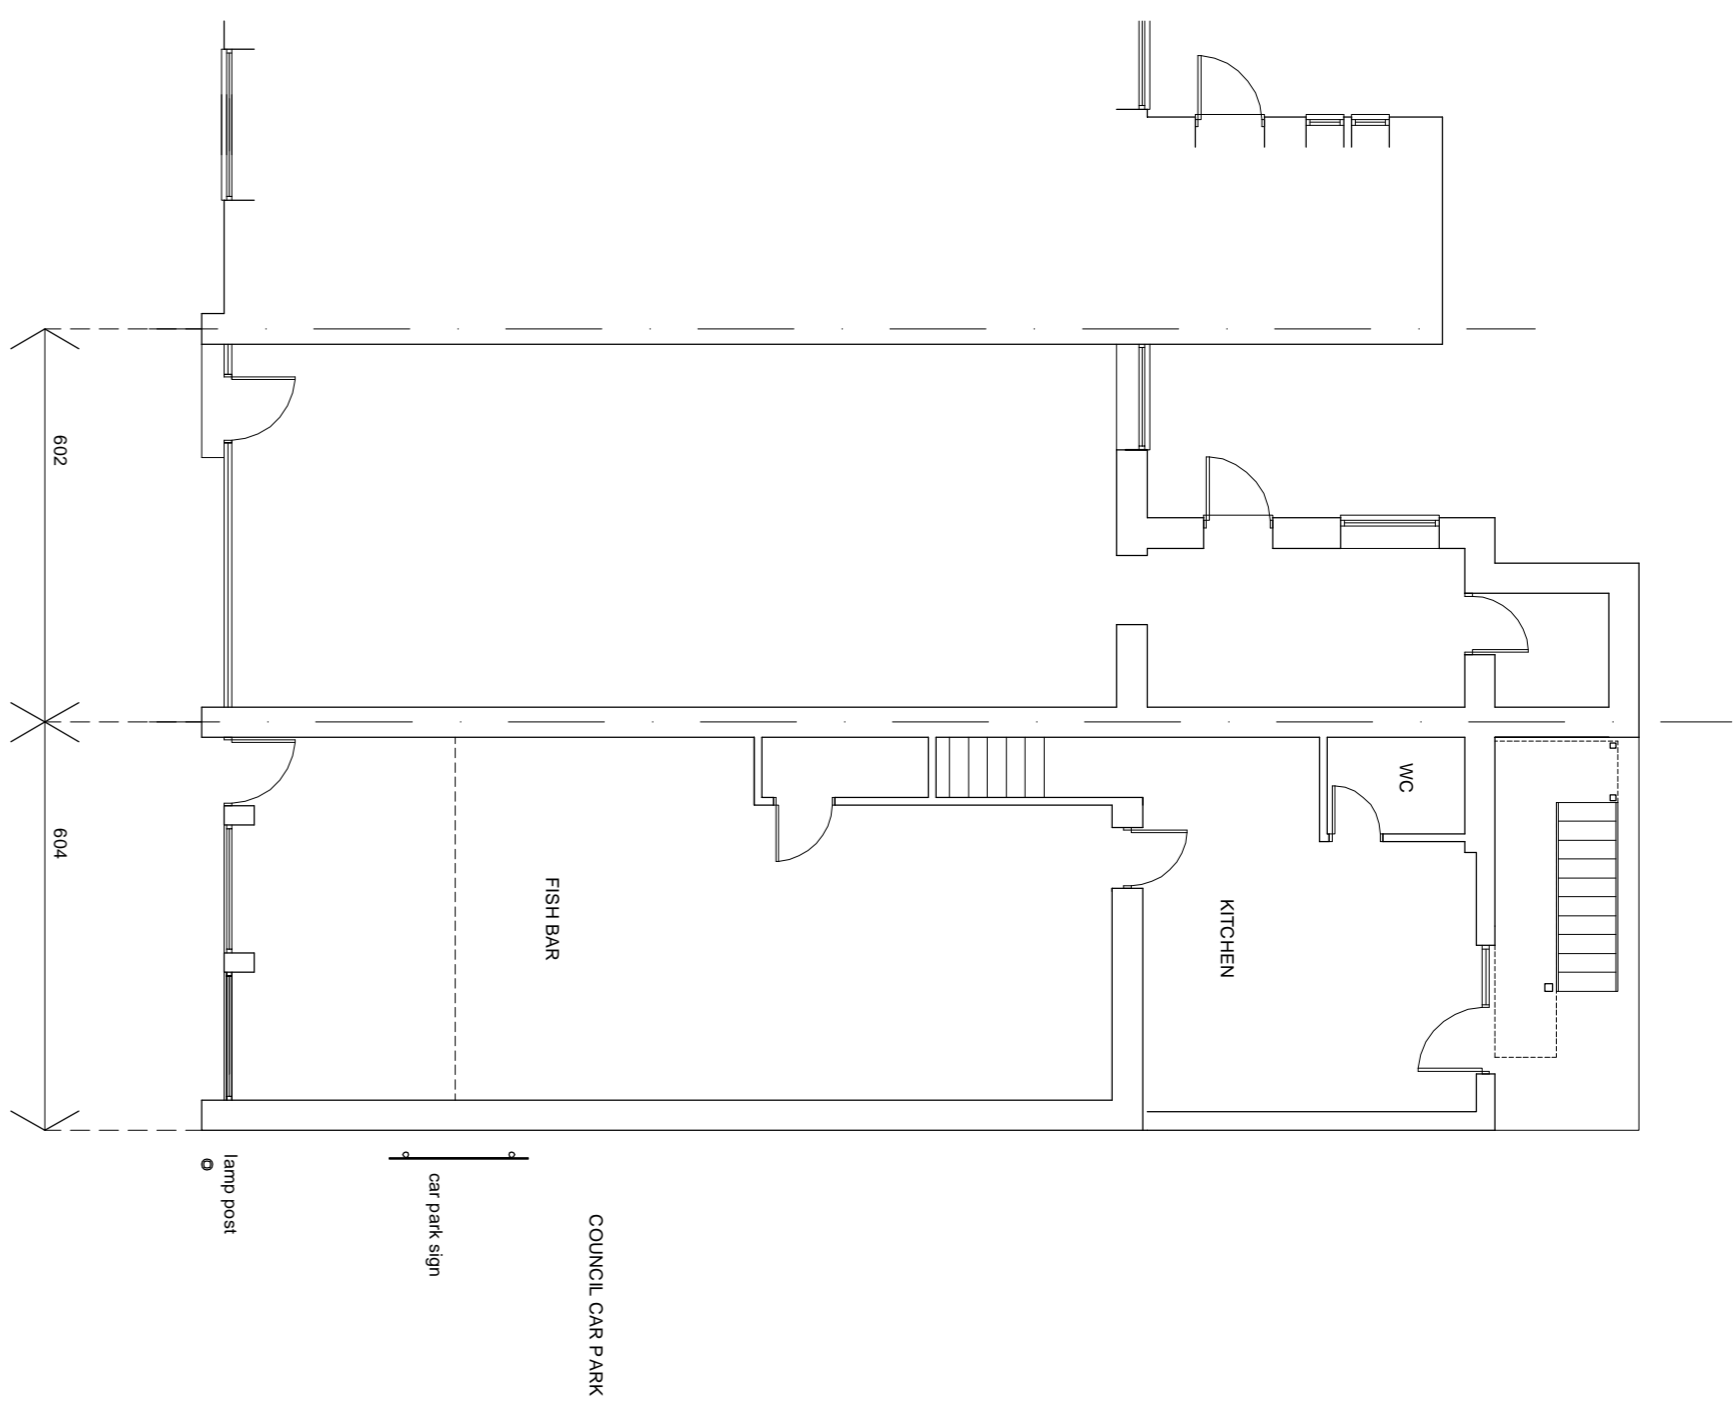


PLAN - GROUND FLOOR
scale 1:100

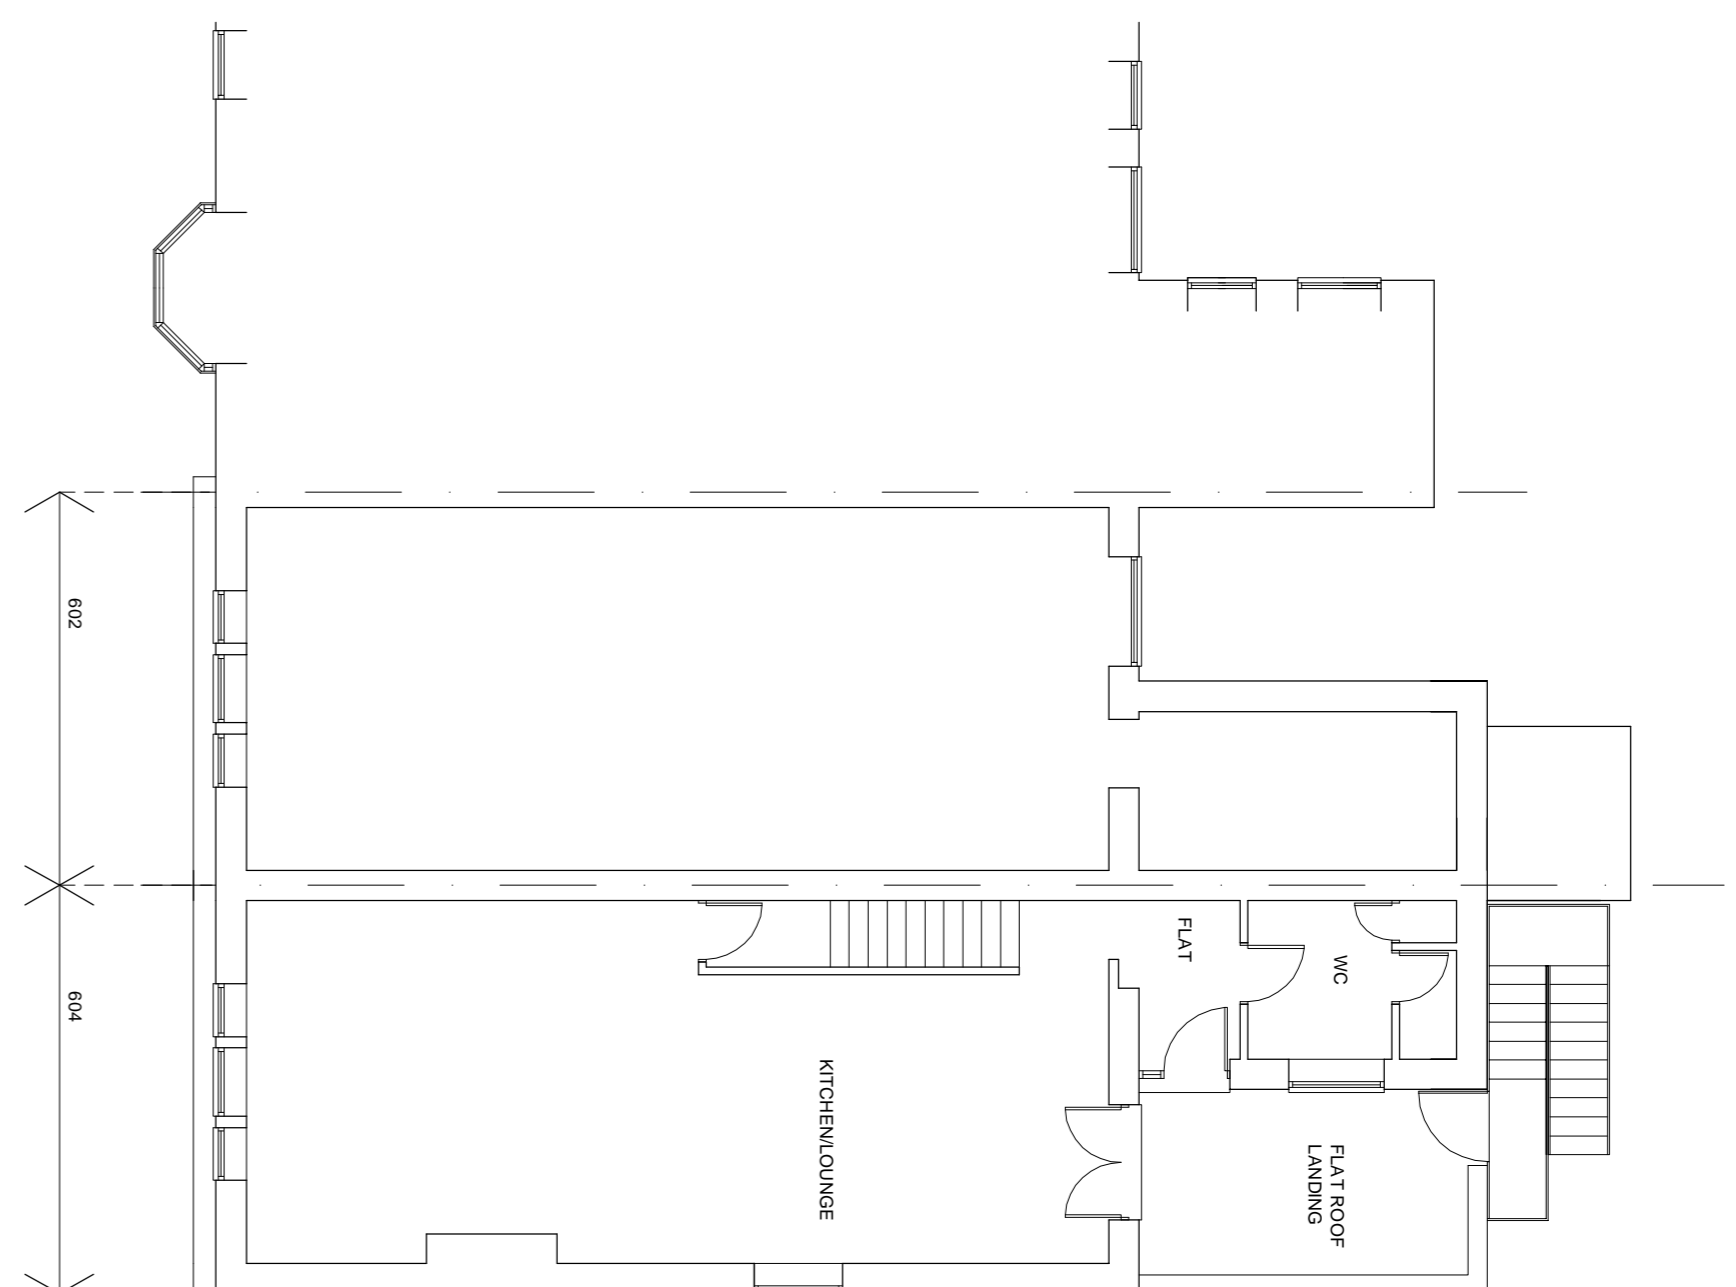



PLAN - LEVEL 1
scale 1:100

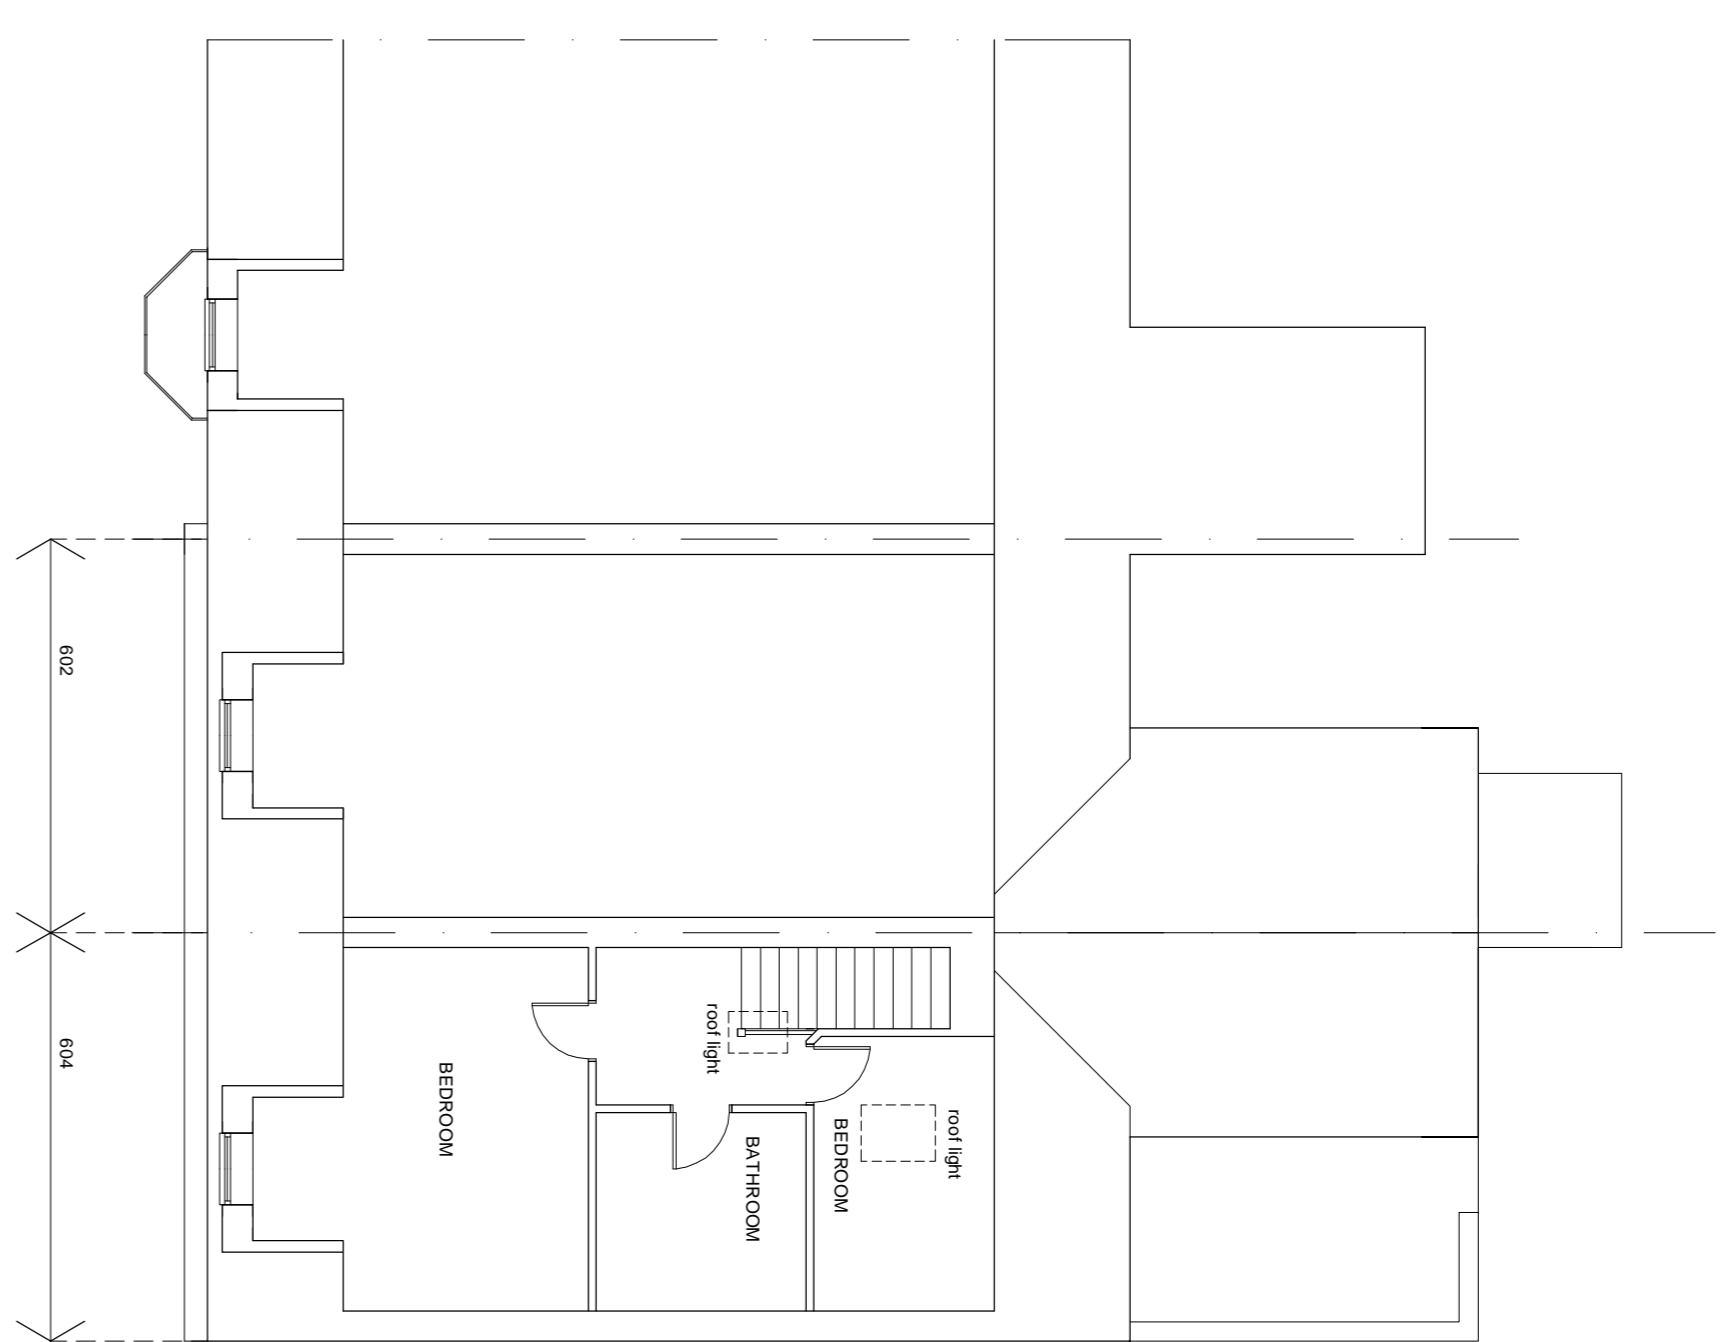


PLAN - LEVEL 2
scale 1:100

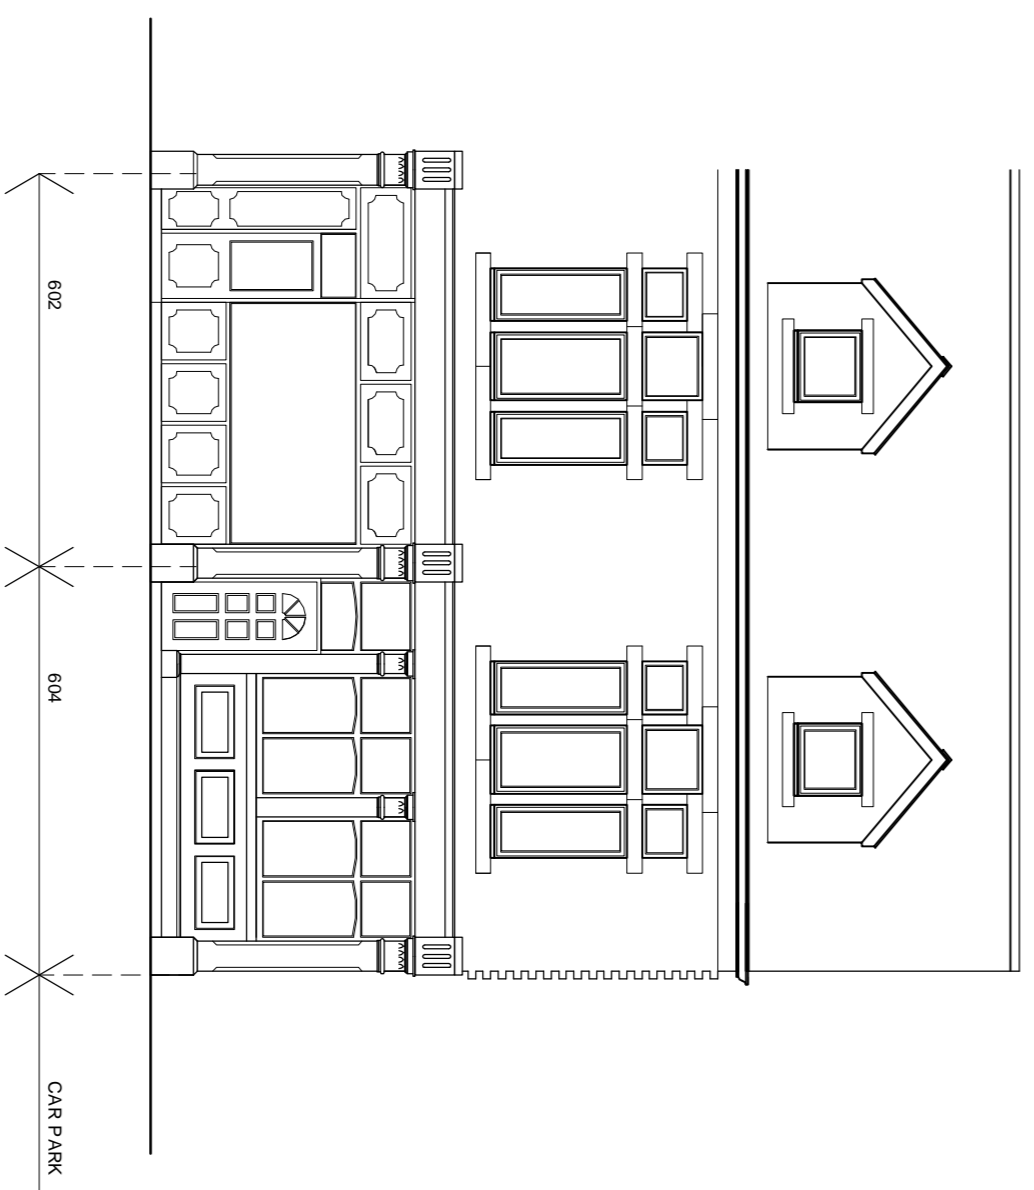


ELEVATION A - FRONT
scale 1:100

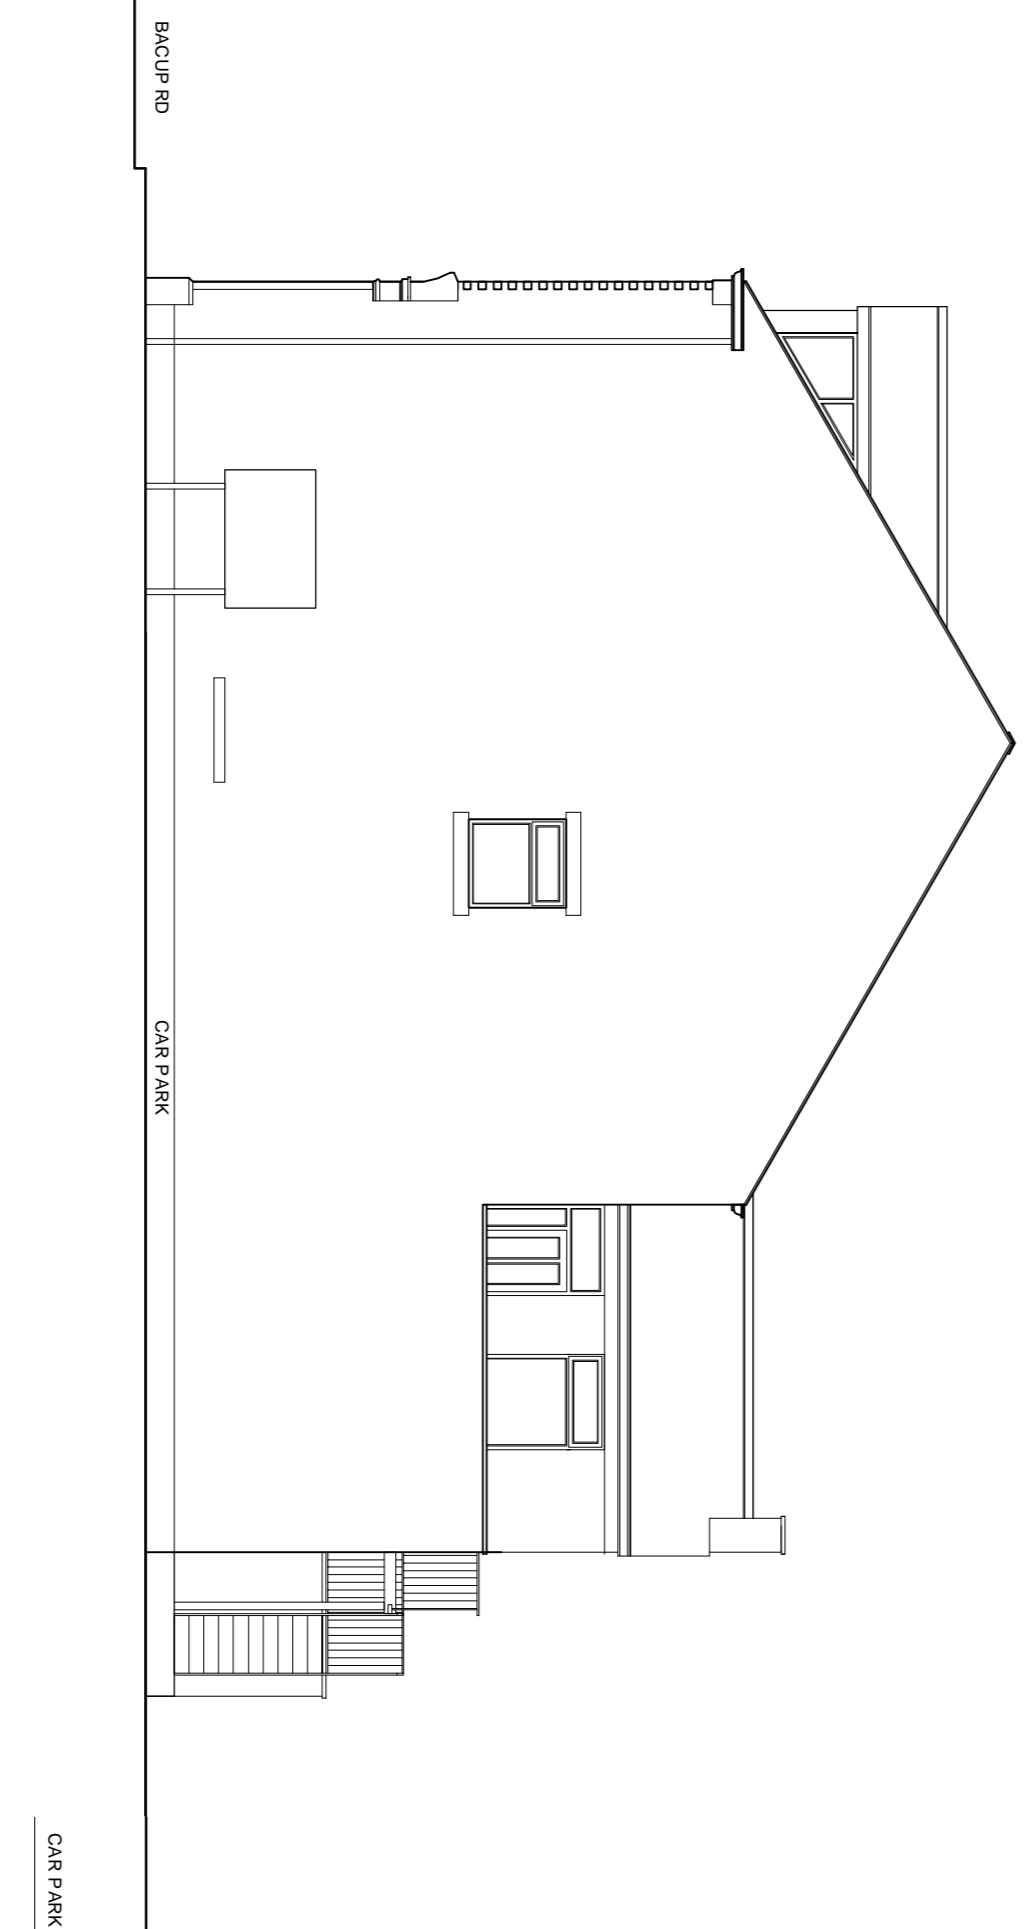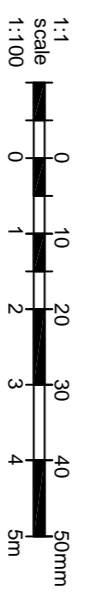


ELEVATION B - SIDE
scale 1:100

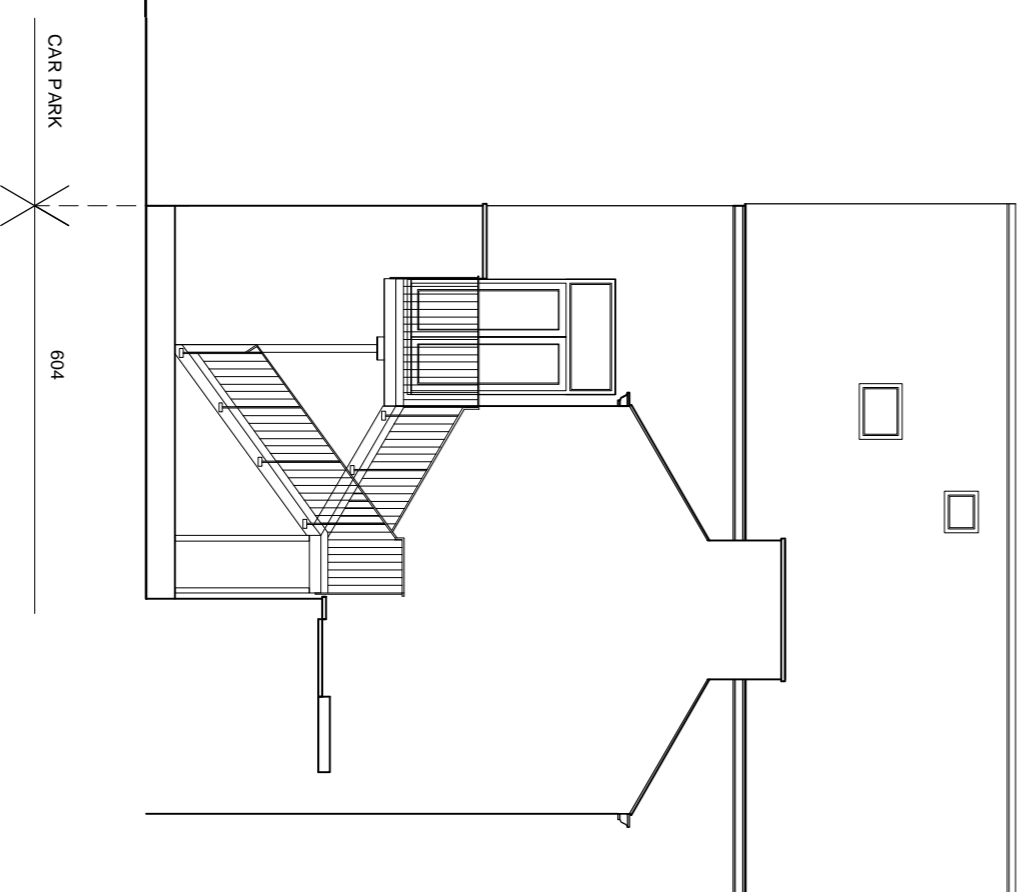

ELEVATION C - REAR
scale 1:100

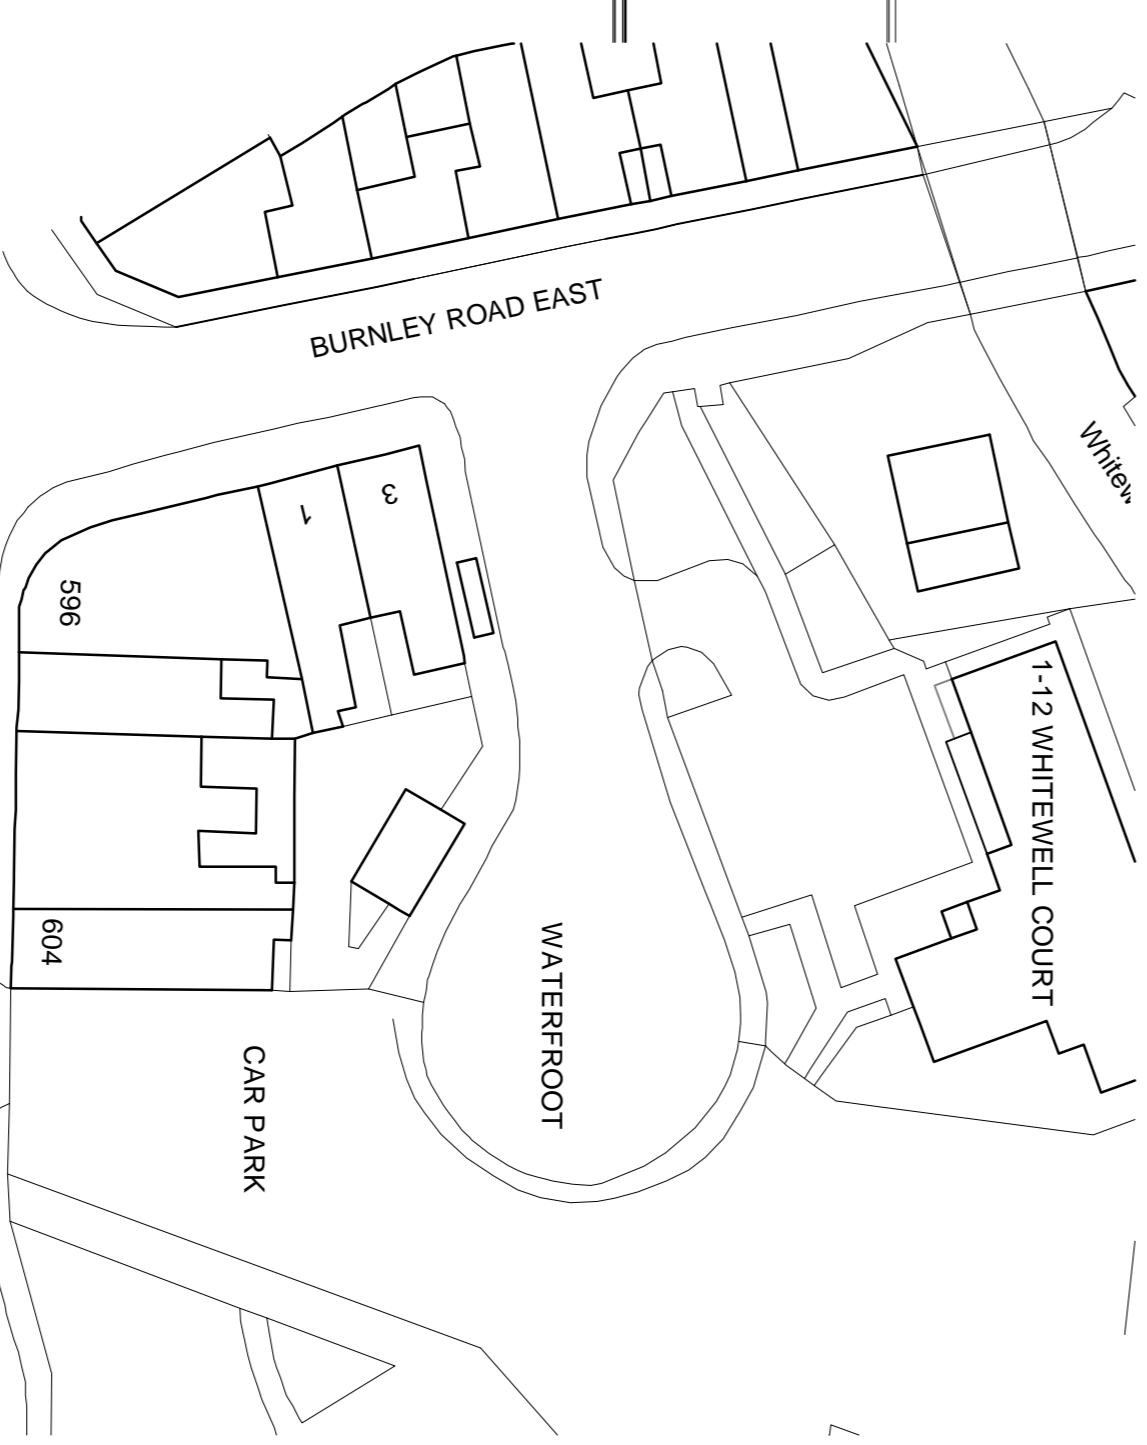

BLOCK PLAN
scale 1:500

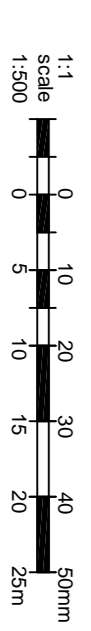

rev	date	description	by
RTJ	PK	09.03.22	



ACP Architects Ltd
Roma Pavla, Second Floor, 9 Waterloo Road,
Widnes, Cheshire, WA14 0JF
T: 01902 423428 F: 01902 427189
E: acp@acparchitects.co.uk

client: Mr. P. Gopiani
project title: Choice Indian Street Food
drawing title: 604 Bacup Road, Waterfoot, Rossendale, BB4 7EU
scale: 1:100@A1

project number: 22031
drawing number: 101
revision:

ACP Architects is a trading name of ACP Architectural Ltd. This drawing and the works depicted are the copyright of ACP Architects and may only be reproduced by written permission. All dimensions depicted are in millimetres unless otherwise stated. Only signed dimensions are to be used. The information on this drawing is solely applicable to the above project.