




PLAN - BASEMENT  
scale 1:100

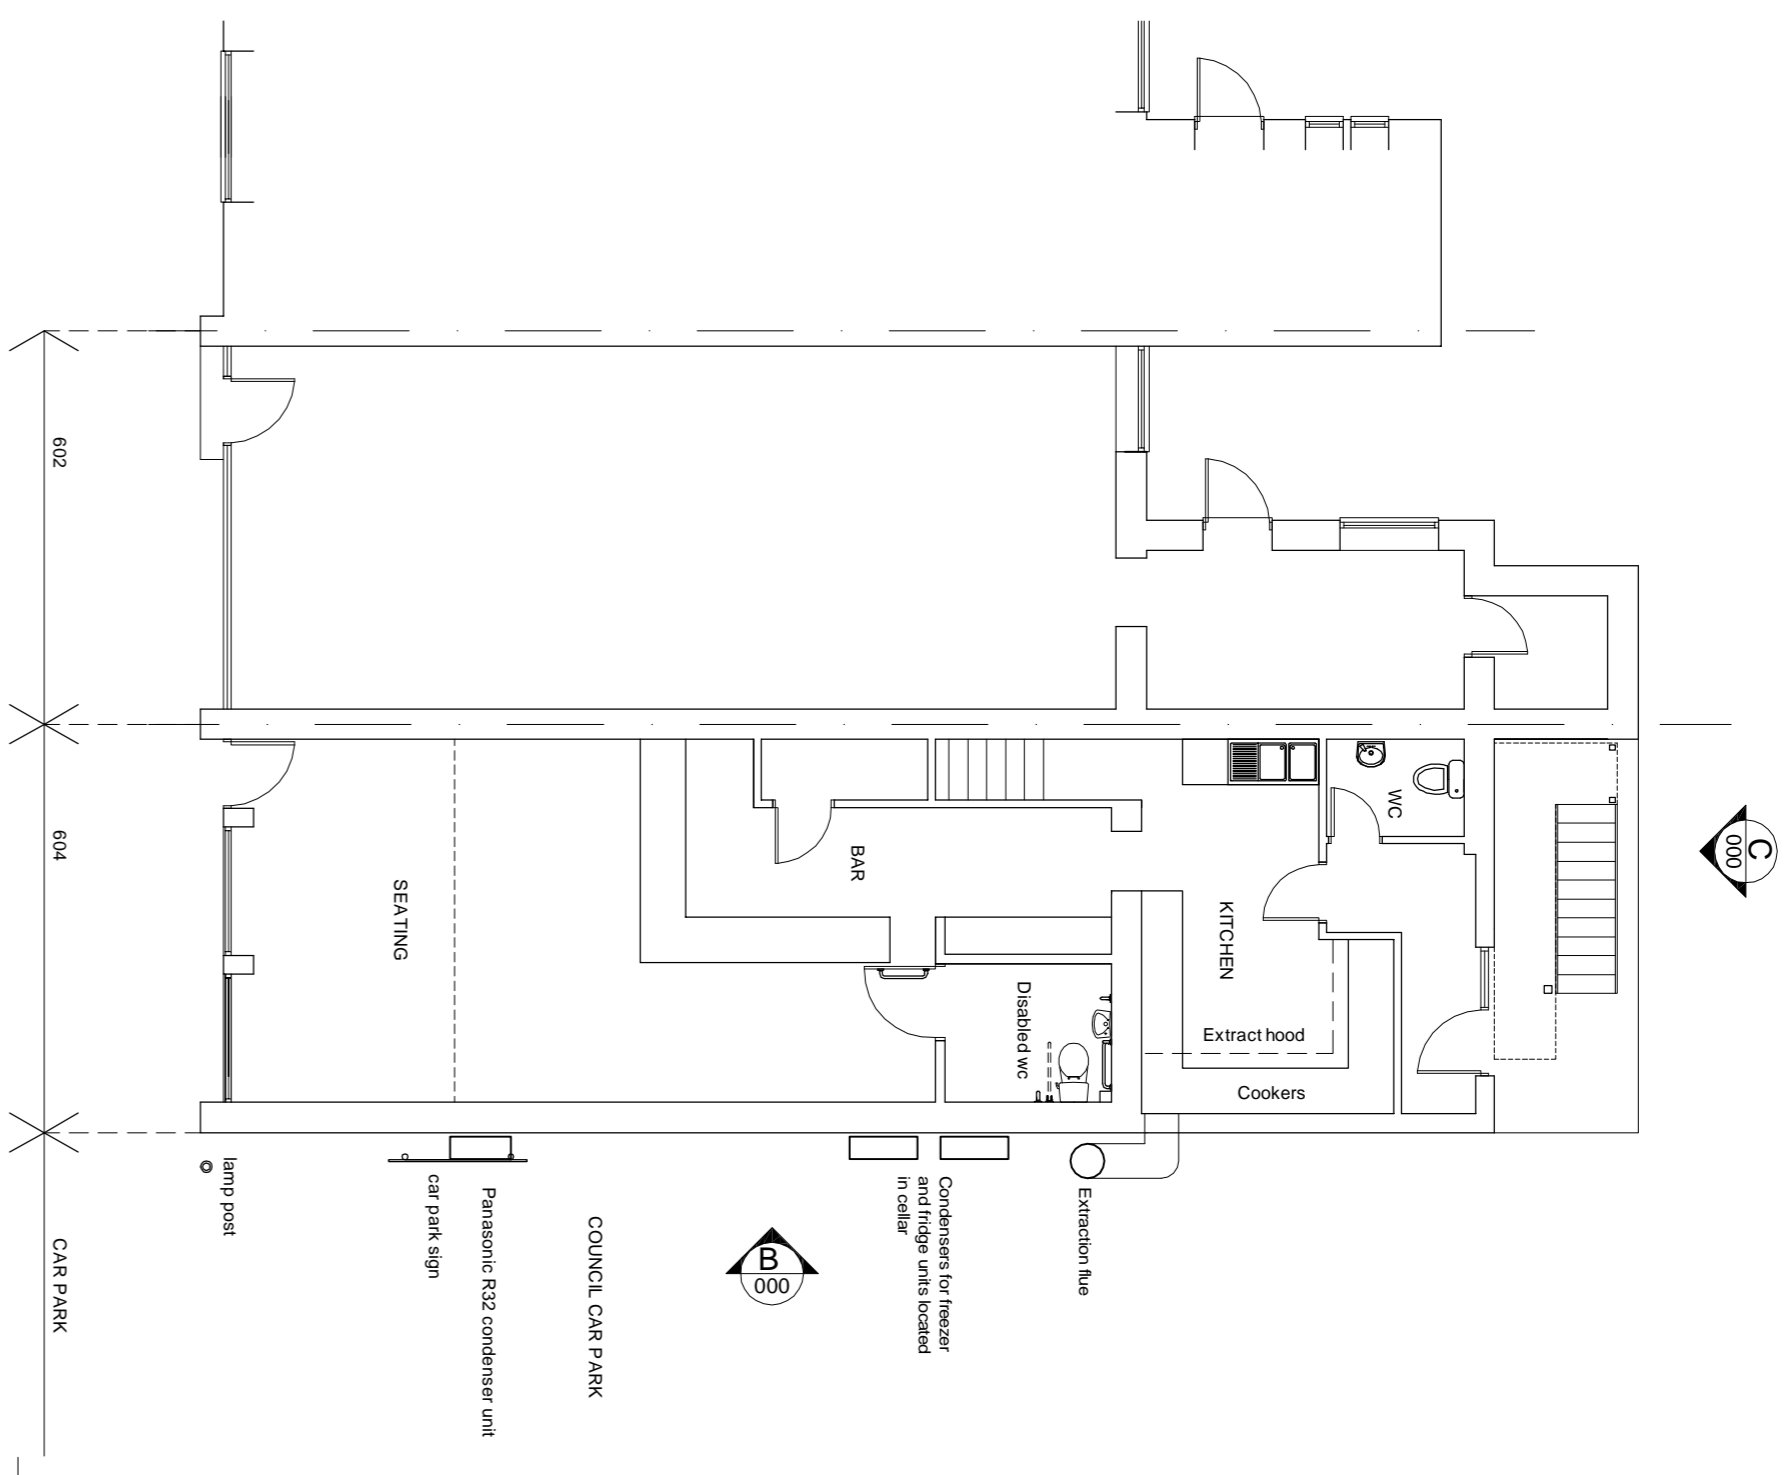


PLAN - GROUND FLOOR  
scale 1:100

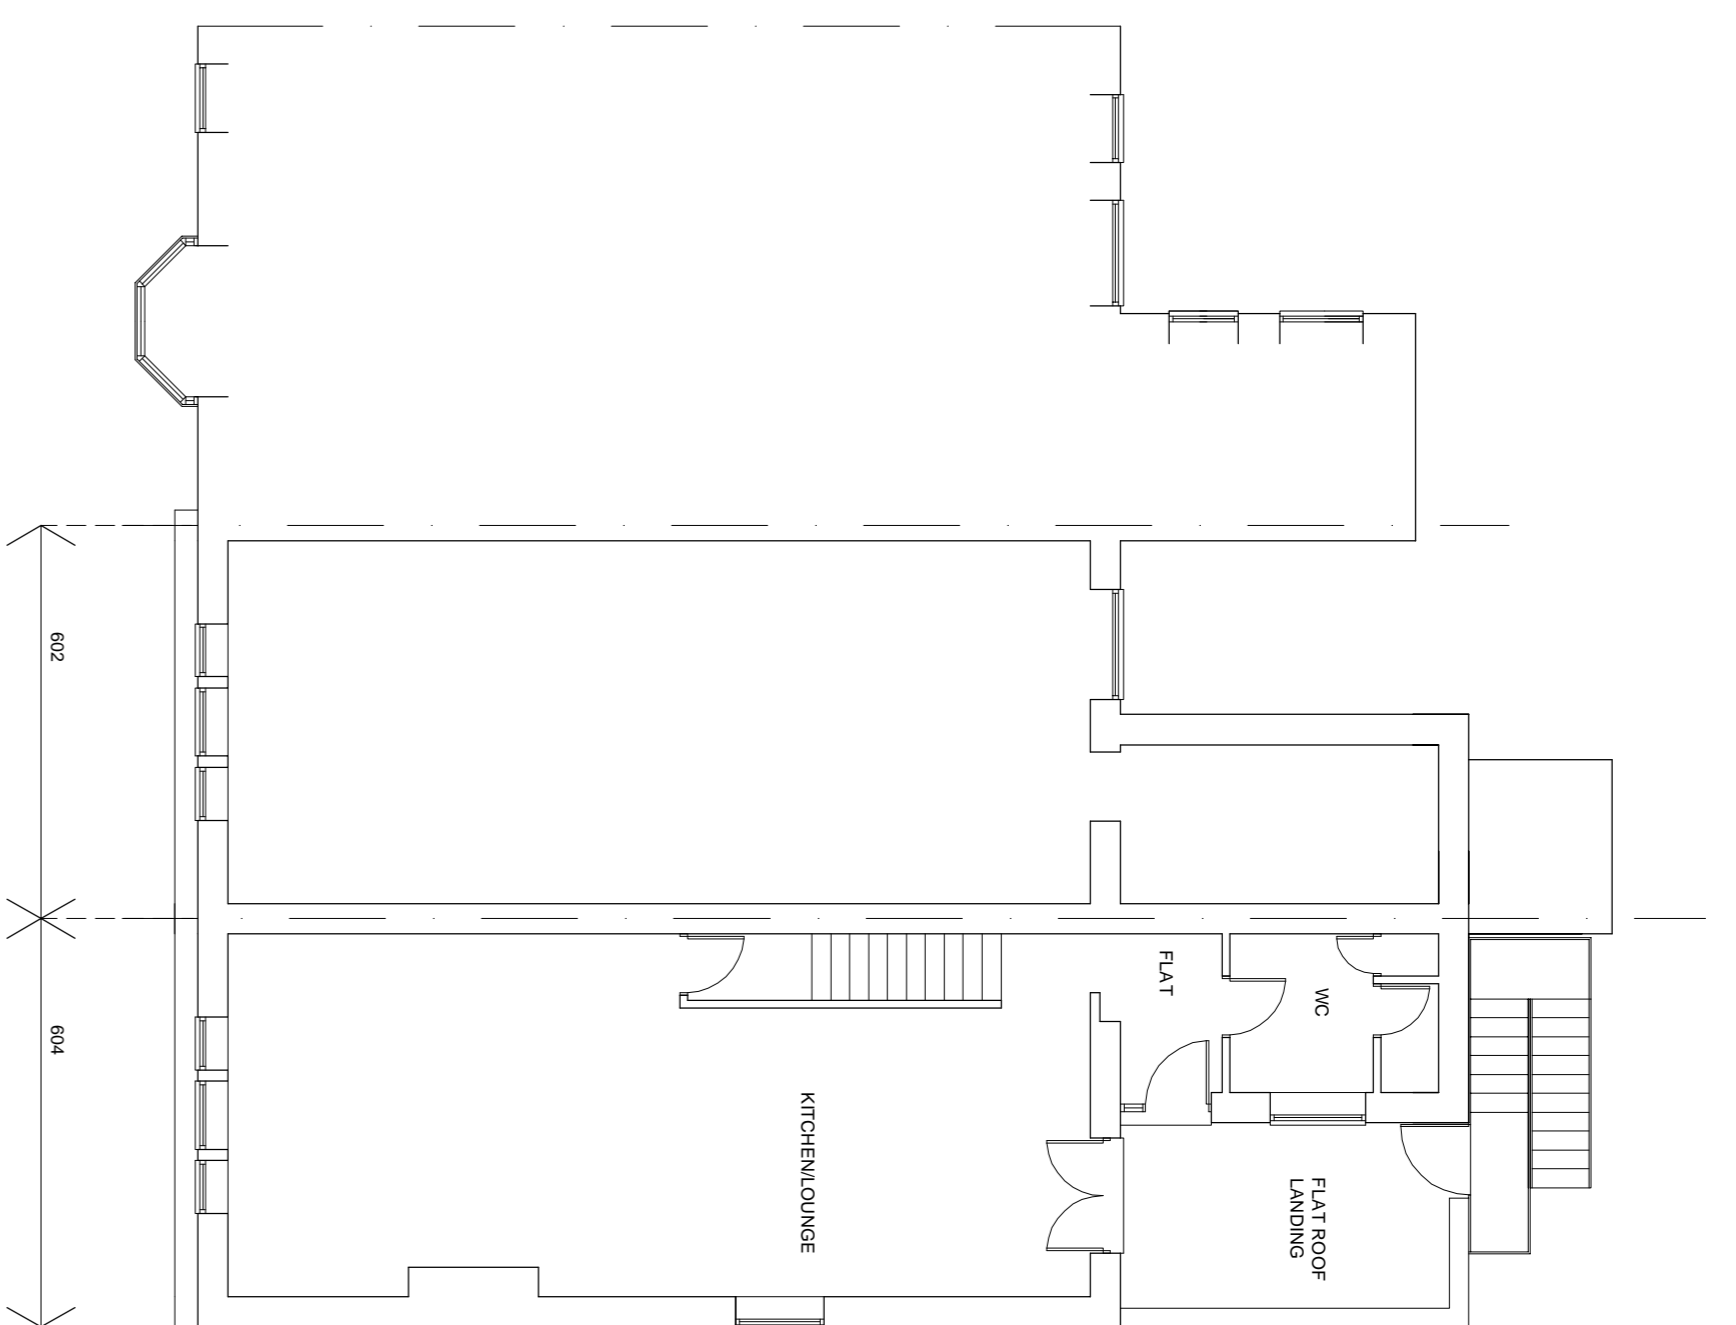



PLAN - LEVEL 1  
scale 1:100

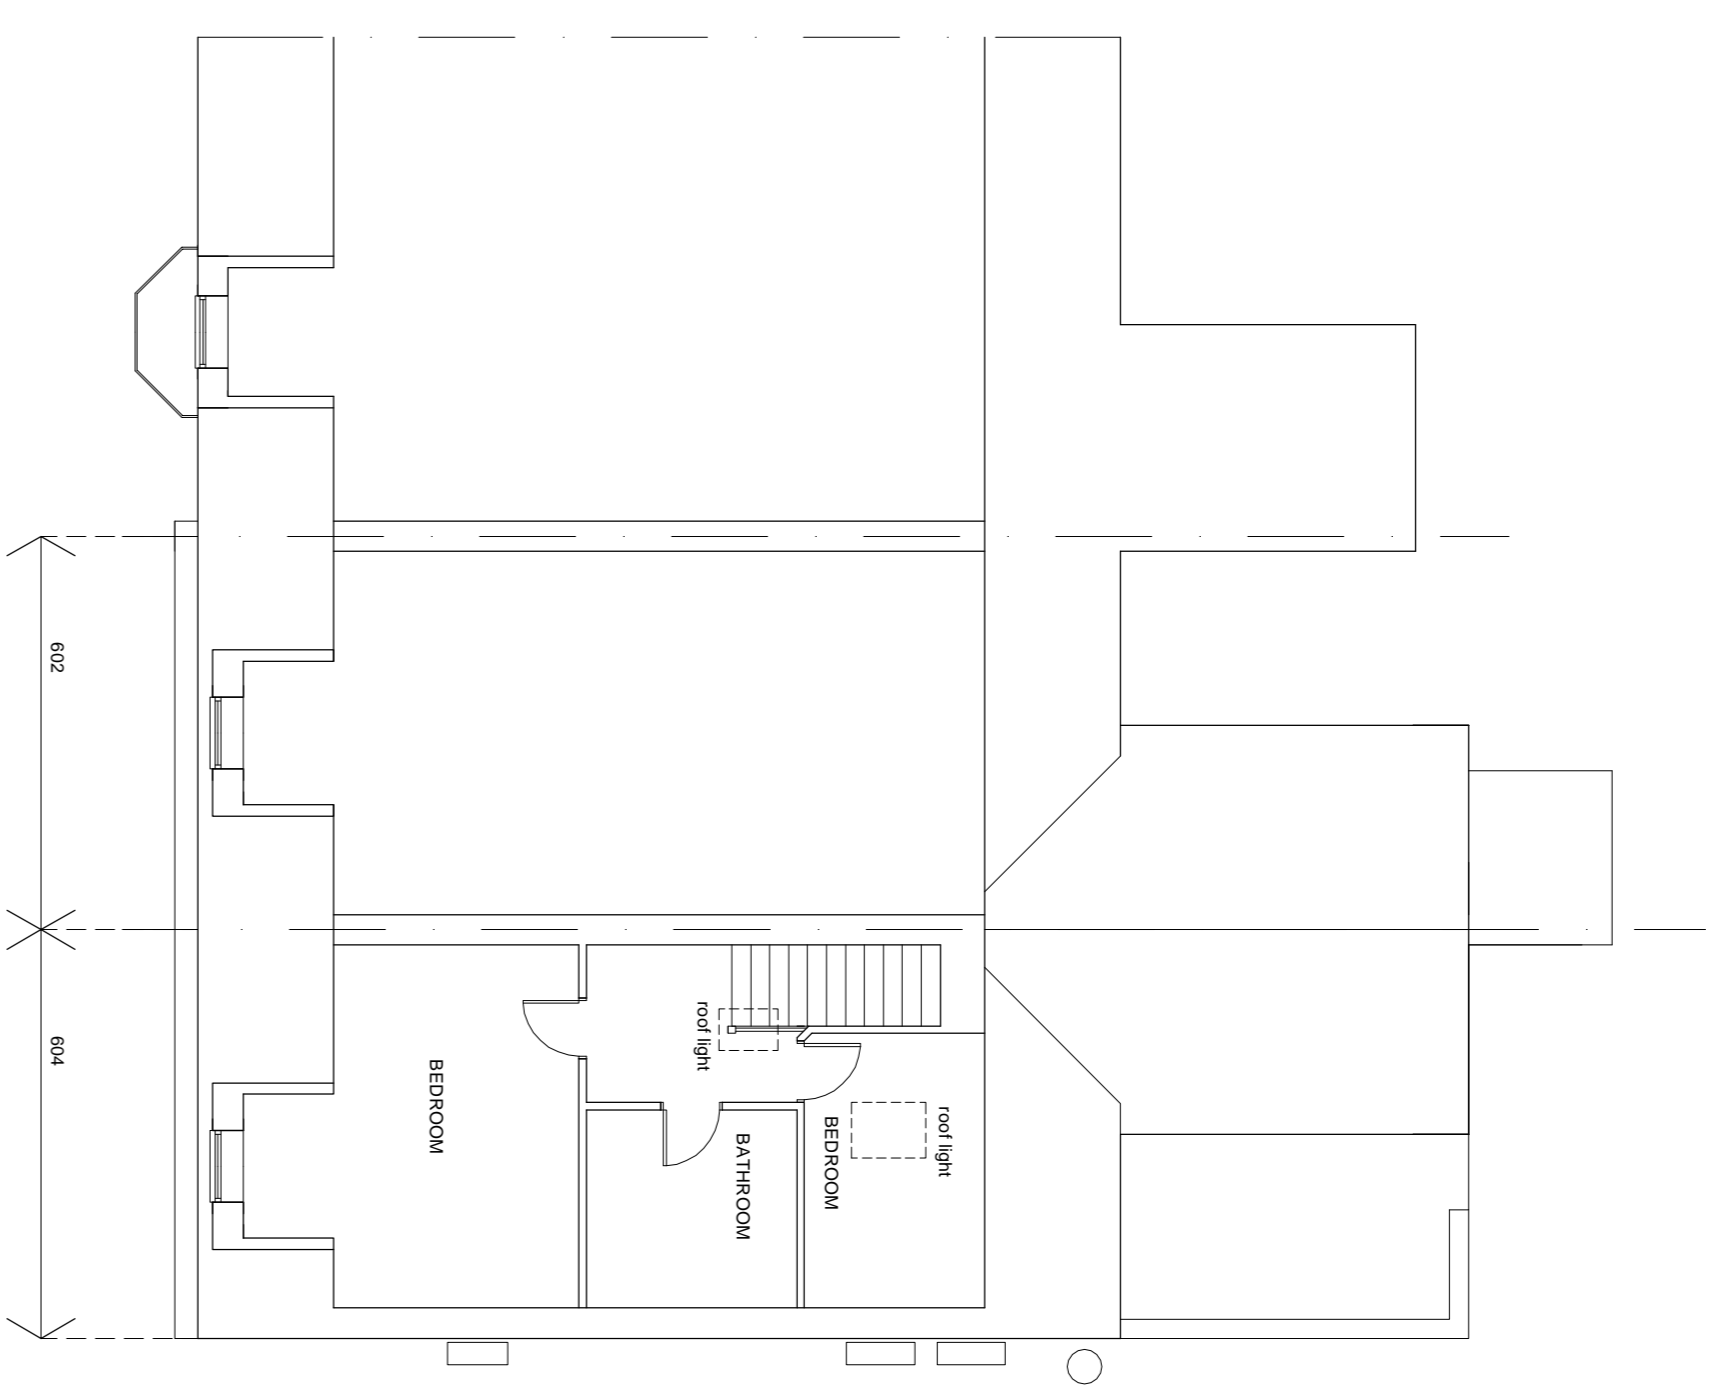


PLAN - LEVEL 2  
scale 1:100

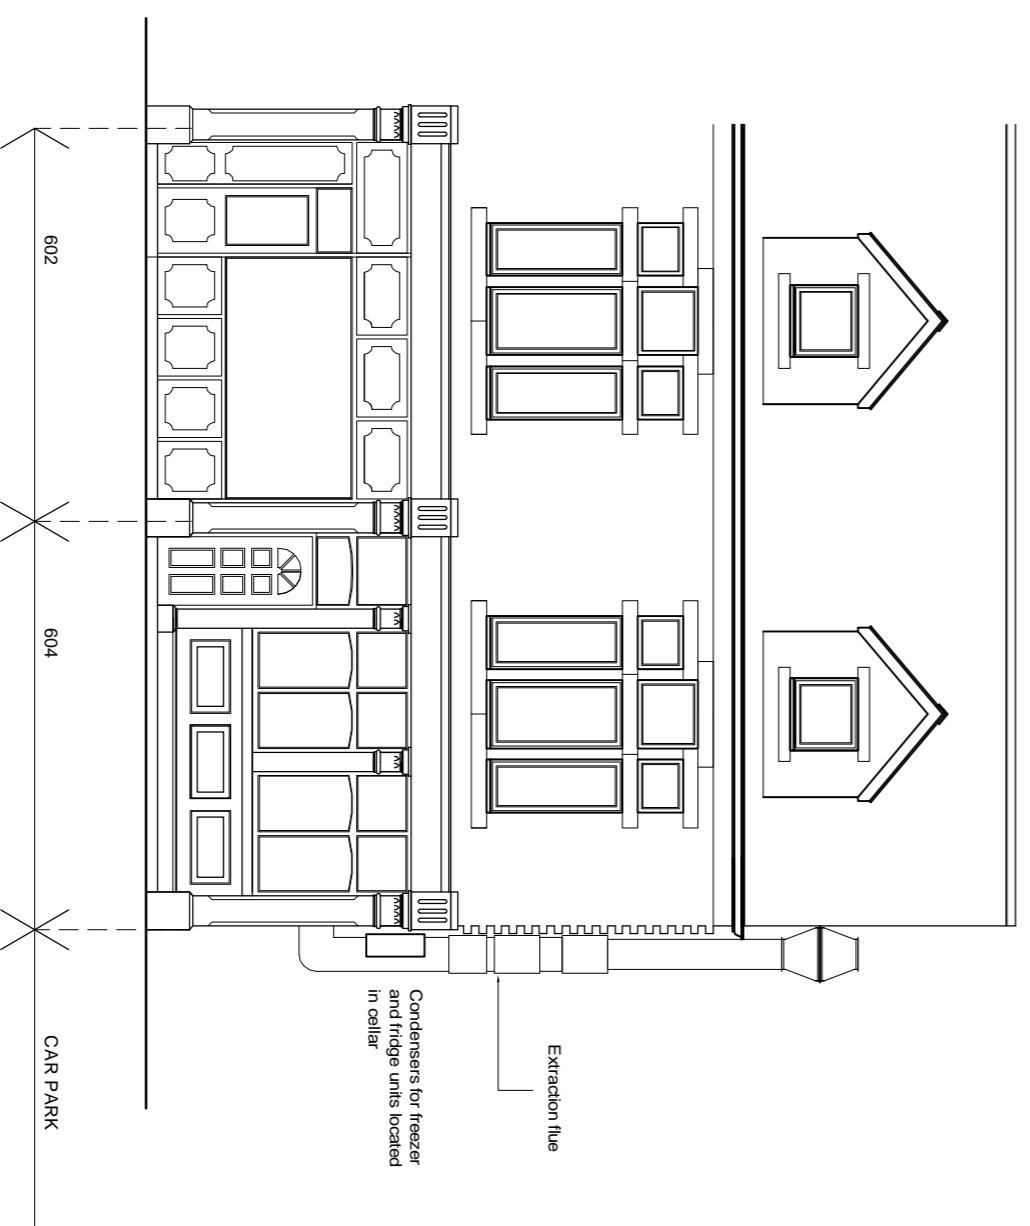


ELEVATION A - FRONT  
scale 1:100

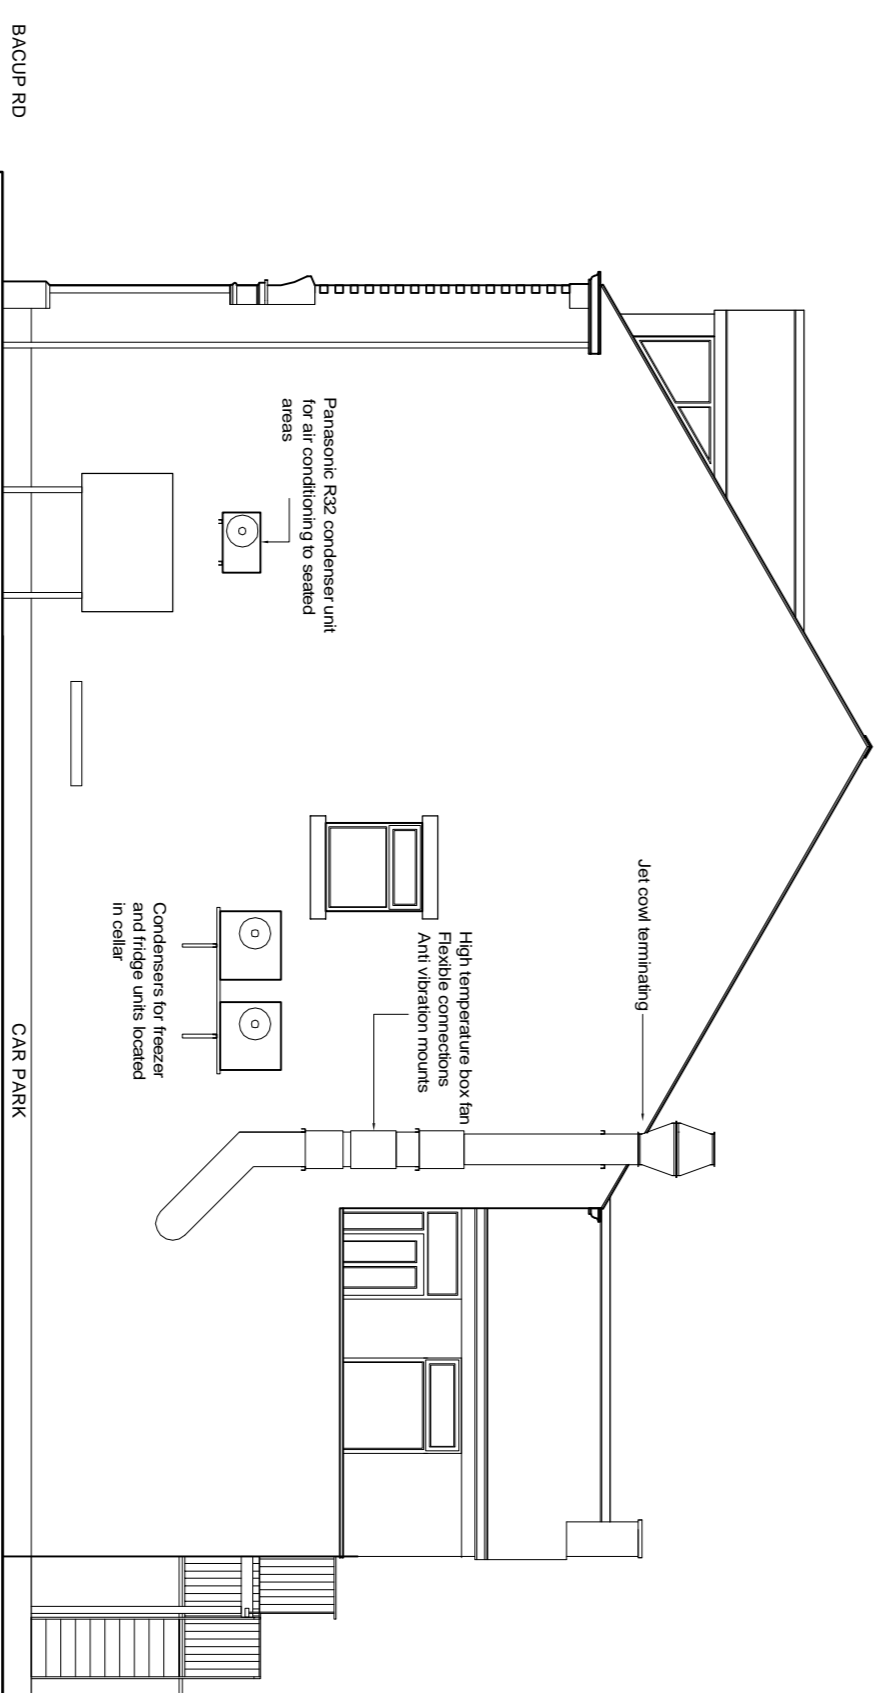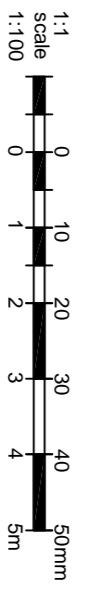


ELEVATION B - SIDE  
scale 1:100

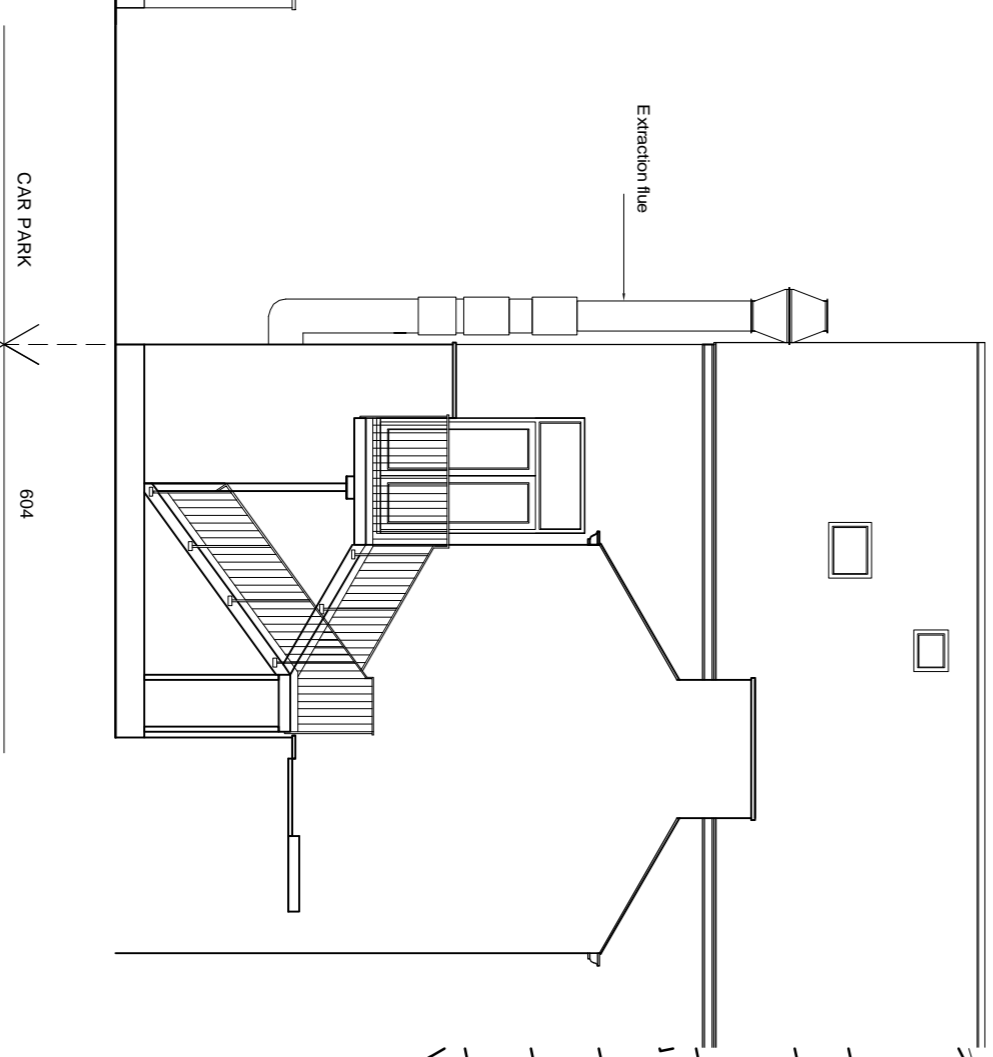

ELEVATION C - REAR  
scale 1:100

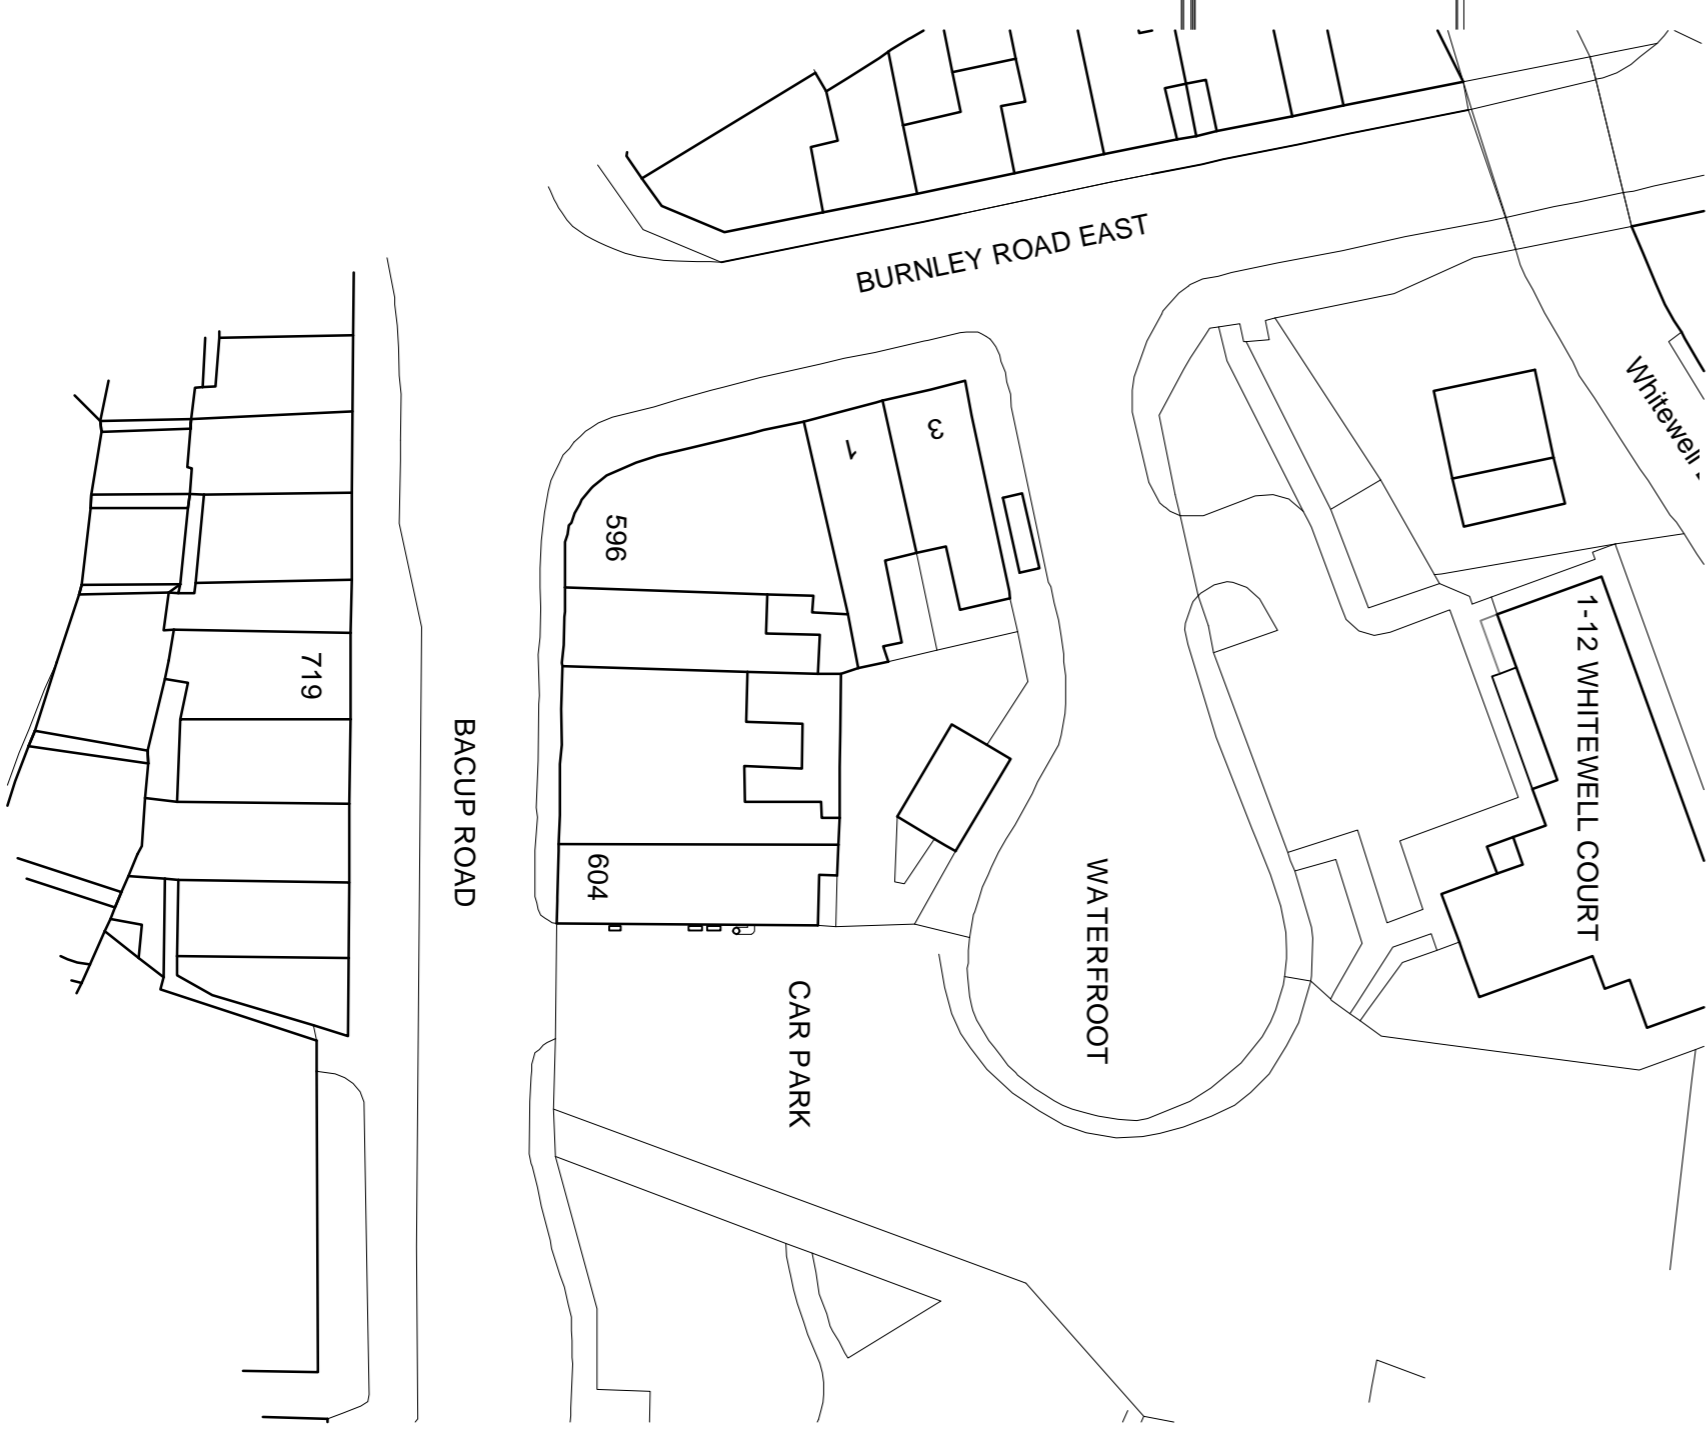

BLOCK PLAN  
scale 1:500

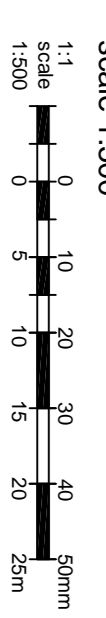

rev	date	description	drawn by	checked by	date	revision	by
RJT	PK				09.03.22		



ACP Architects Ltd  
Roma Pavva, Second Floor, 9 Waterfoot Road,  
Widley, B44 7JH  
T: 01902 423428 F: 01902 427189  
E: acp@acparchitects.co.uk

client: M. P. Gopani  
Choice Indian Street Food  
project title: Choice Indian Street Food  
604 Bacup Road, Waterfoot, Rossendale, B44 7JU  
drawing title: Proposed Plans and Elevations  
status: Planning  
scale: 1:100@A1  
drawing number: 22031  
project number: 200

ACP Architects is a trading name of ACP Architecture Ltd.  
This drawing and the works depicted are the copyright of ACP Architects and may only be reproduced by written permission. All dimensions depicted are immediately. Only figured dimensions are to be used. The information on this drawing is solely applicable to the above project.