



EXISTING GROUND FLOOR PLAN (1:100)




EXISTING FRONT ELEVATION (1:100)

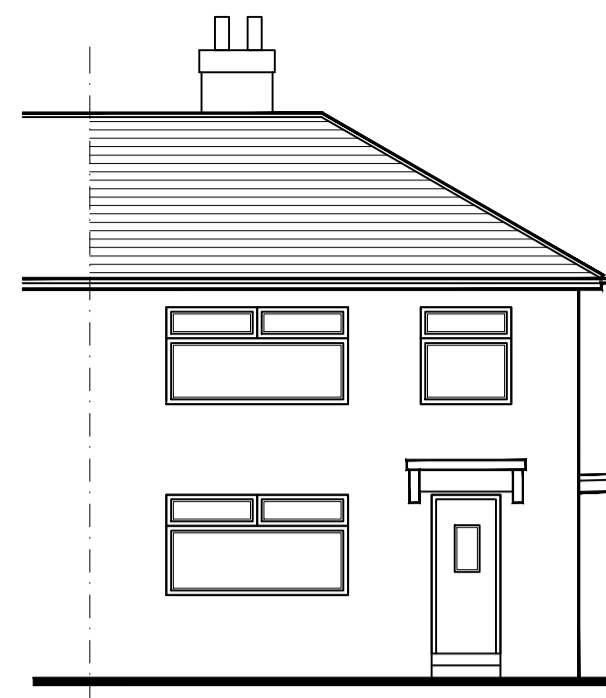


EXISTING REAR ELEVATION (1:100)

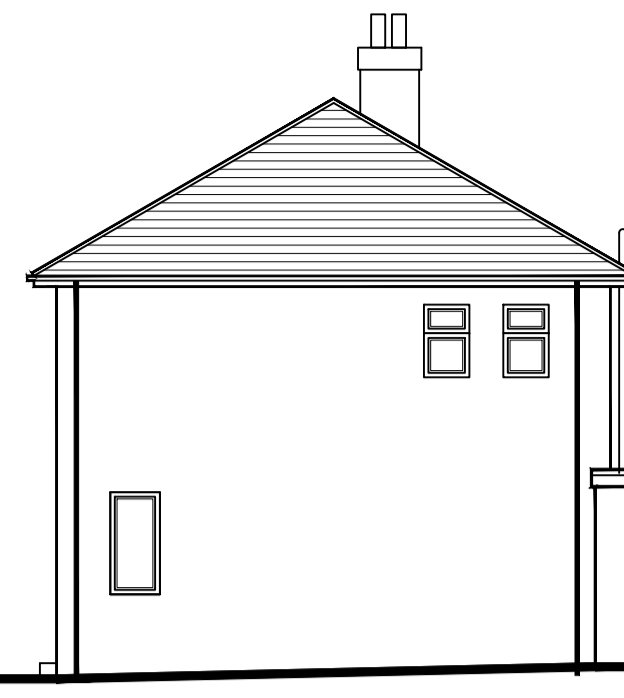


EXISTING RH GABLE ELEVATION (1:100)

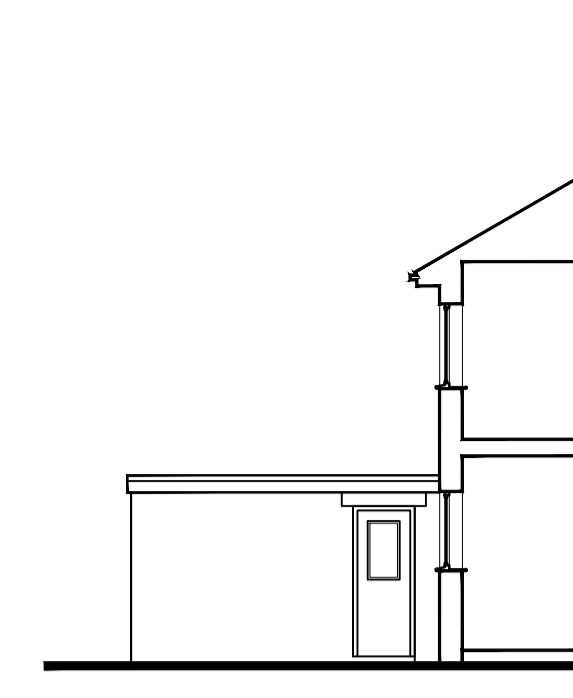


EXISTING LH RETURN GABLE ELEVATION (1:100)

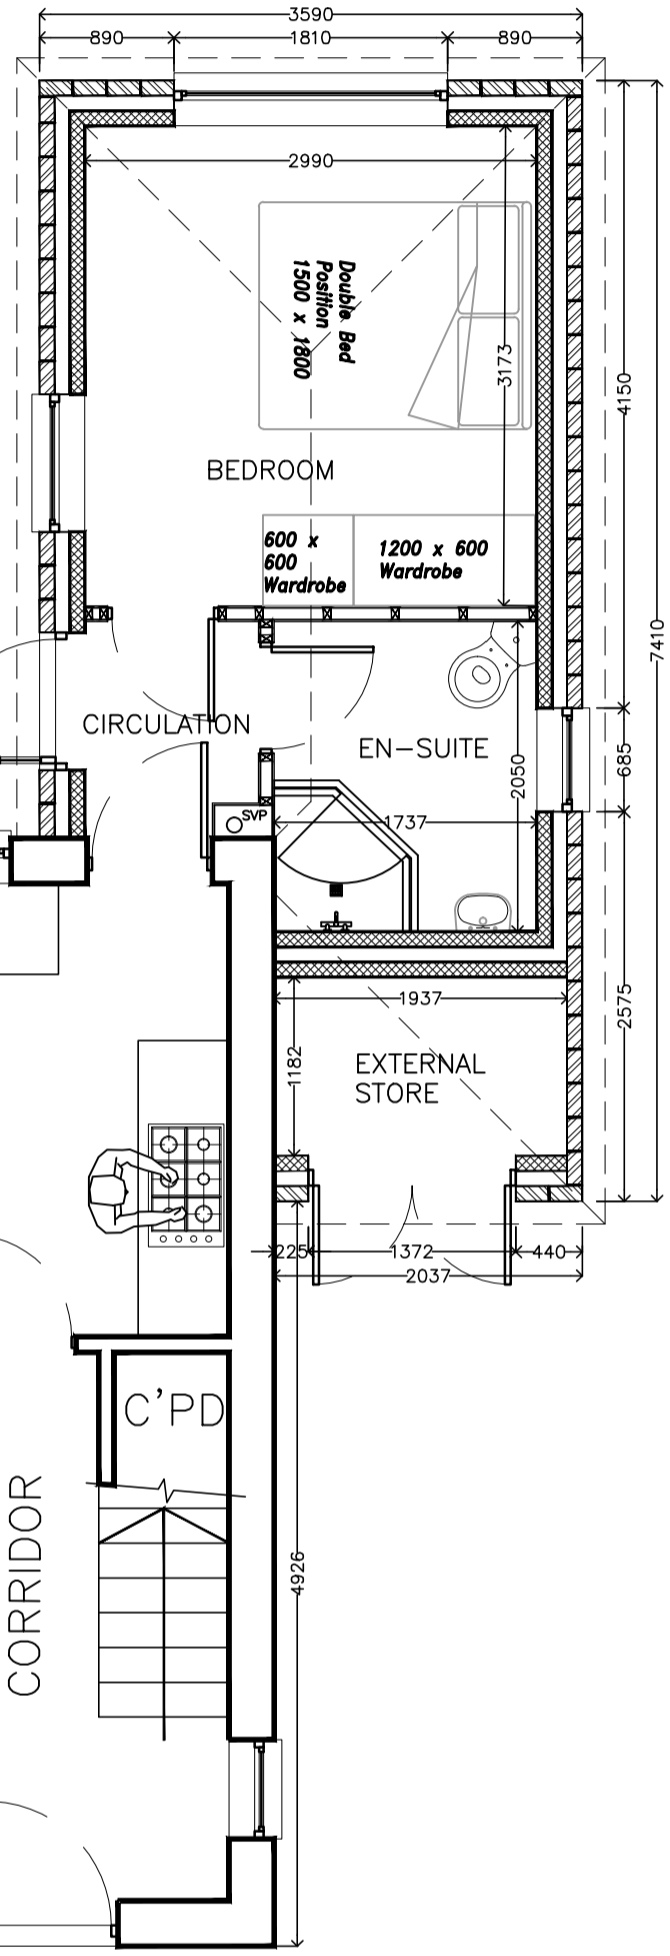


PROPOSED GROUND FLOOR PLAN (1:50)

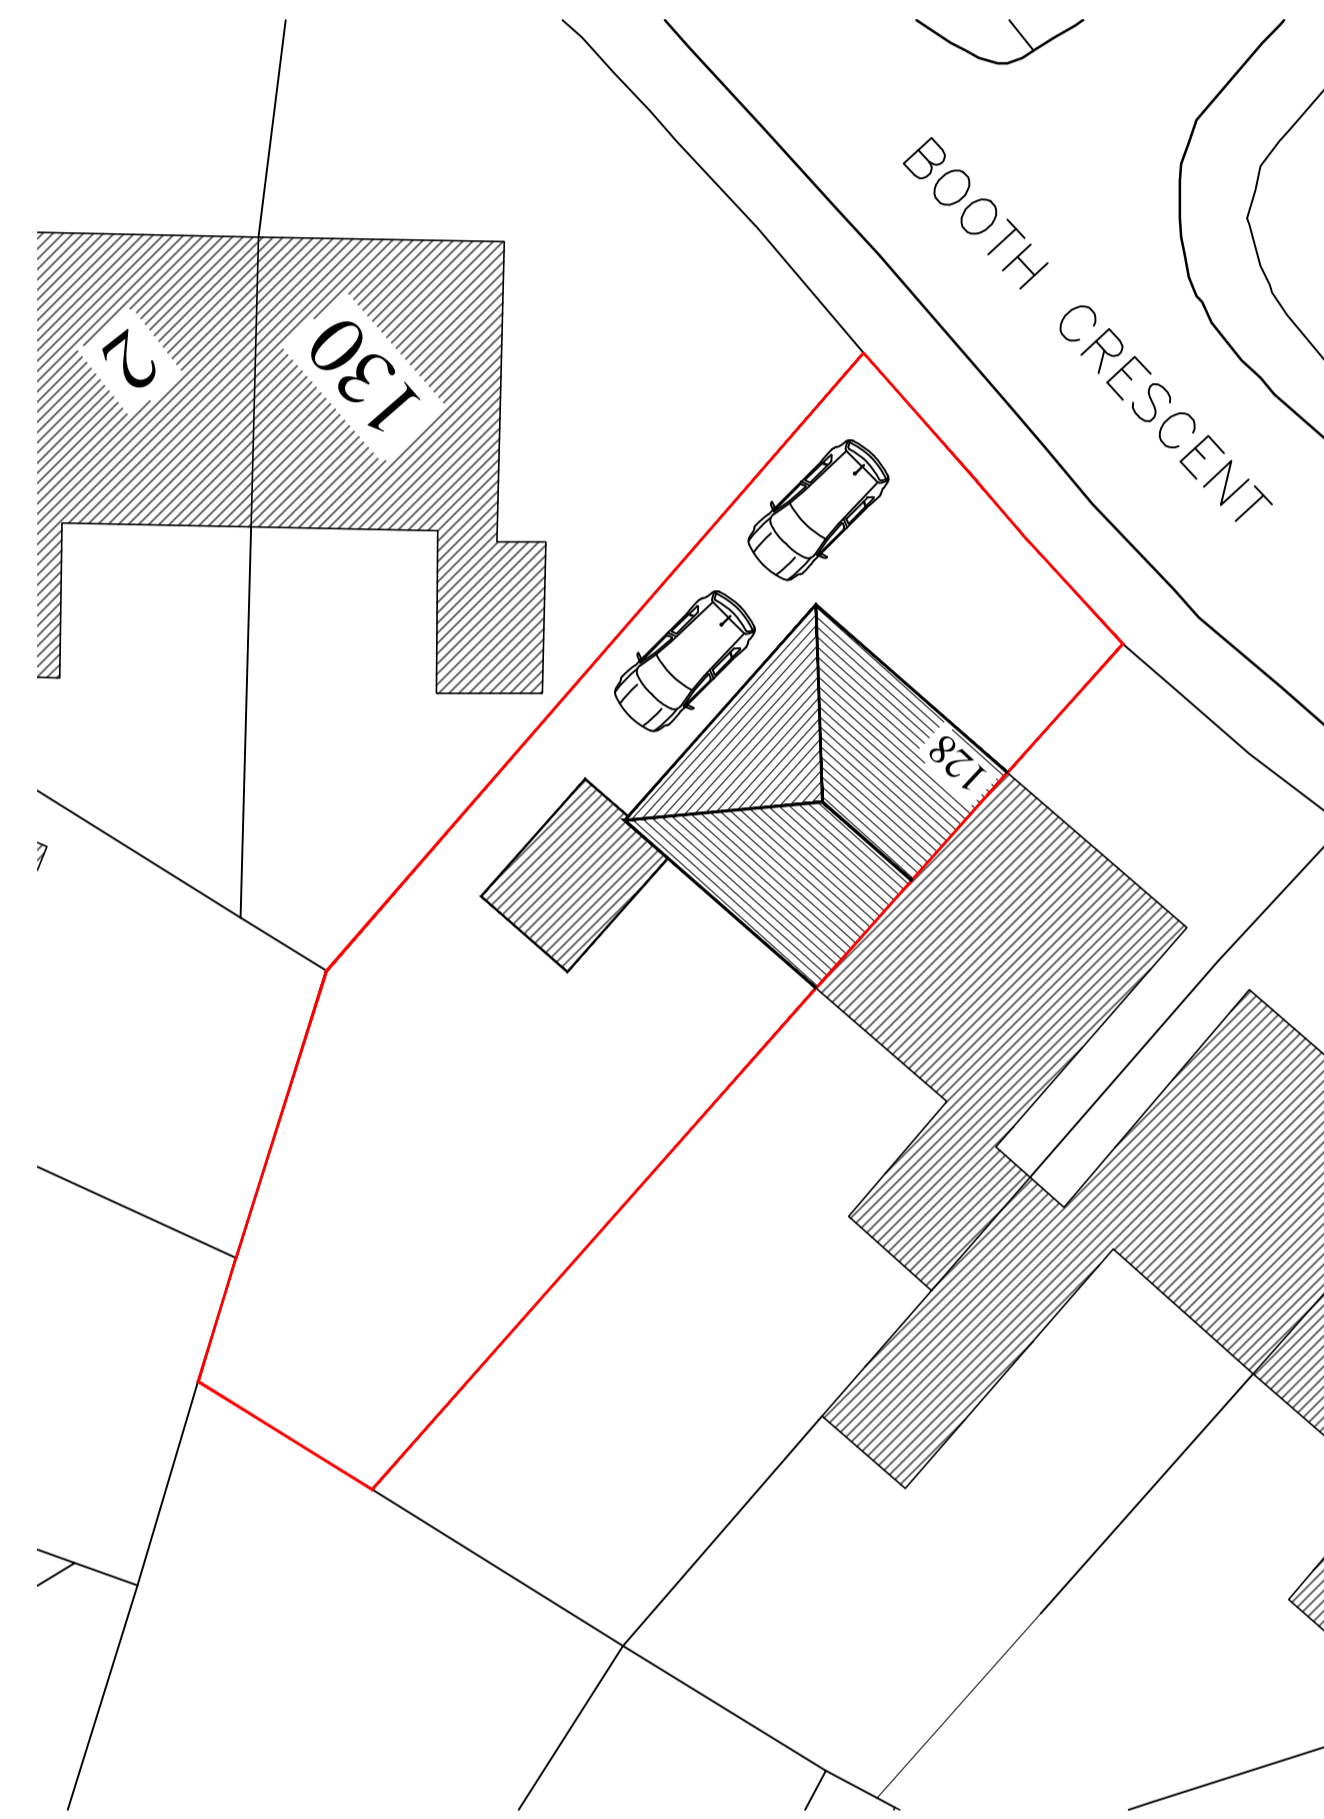

EXISTING SITE/BLOCK PLAN (1:200)

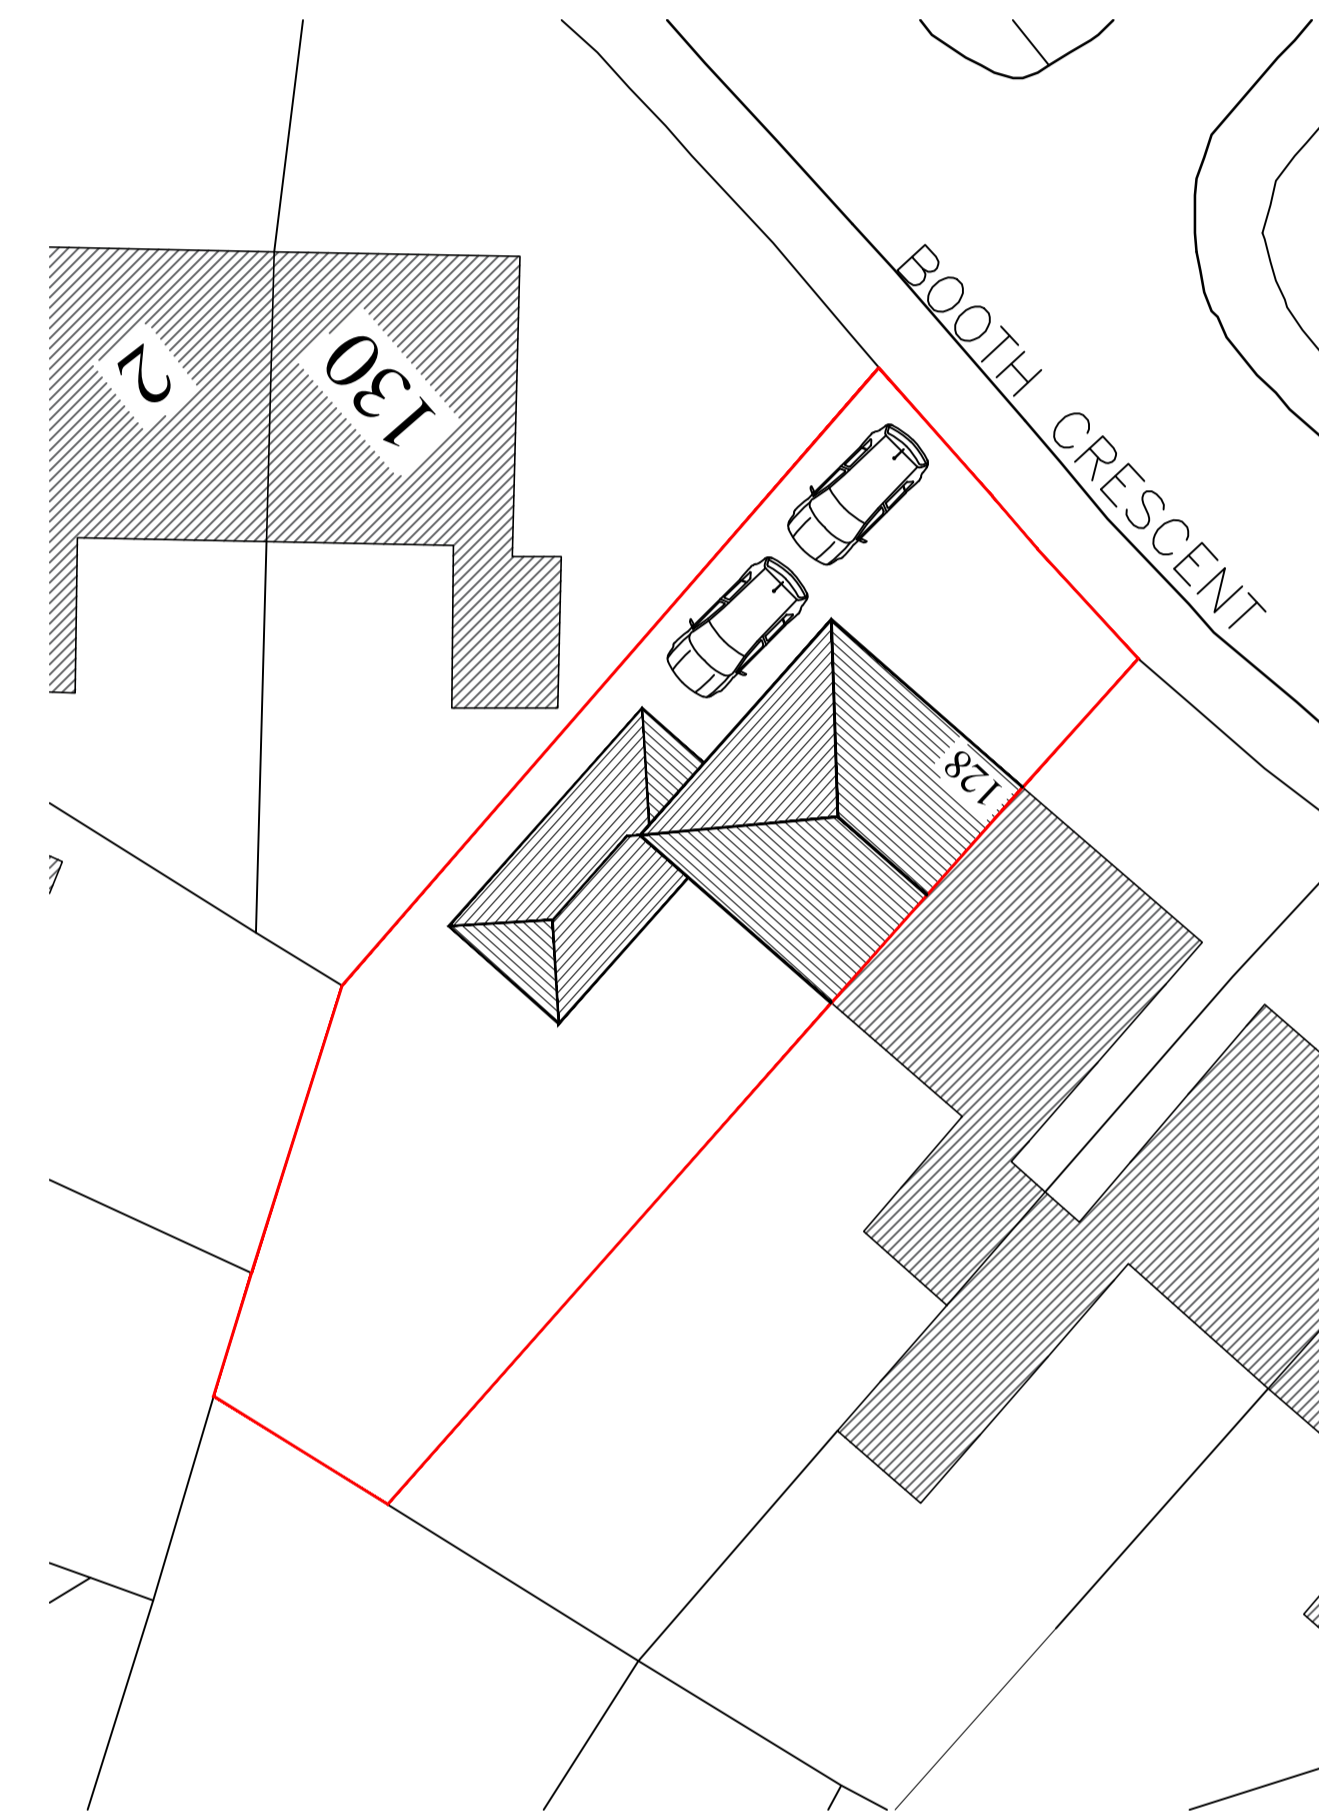

PROPOSED SITE/BLOCK PLAN (1:200)

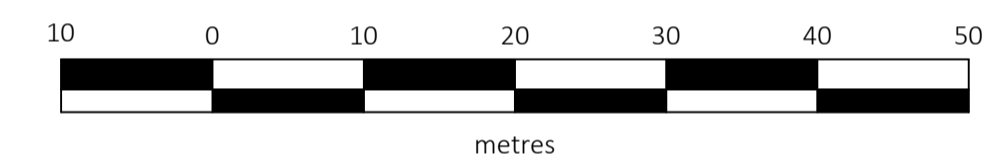


SITE PLAN (1:500)




PROPOSED FRONT ELEVATION (1:50)


New roof to match existing with terracotta clay tiles
UPVC fascia, soffits and rainwater goods to match existing
Walls to be red brick to match existing (note existing are imperial sized bricks)

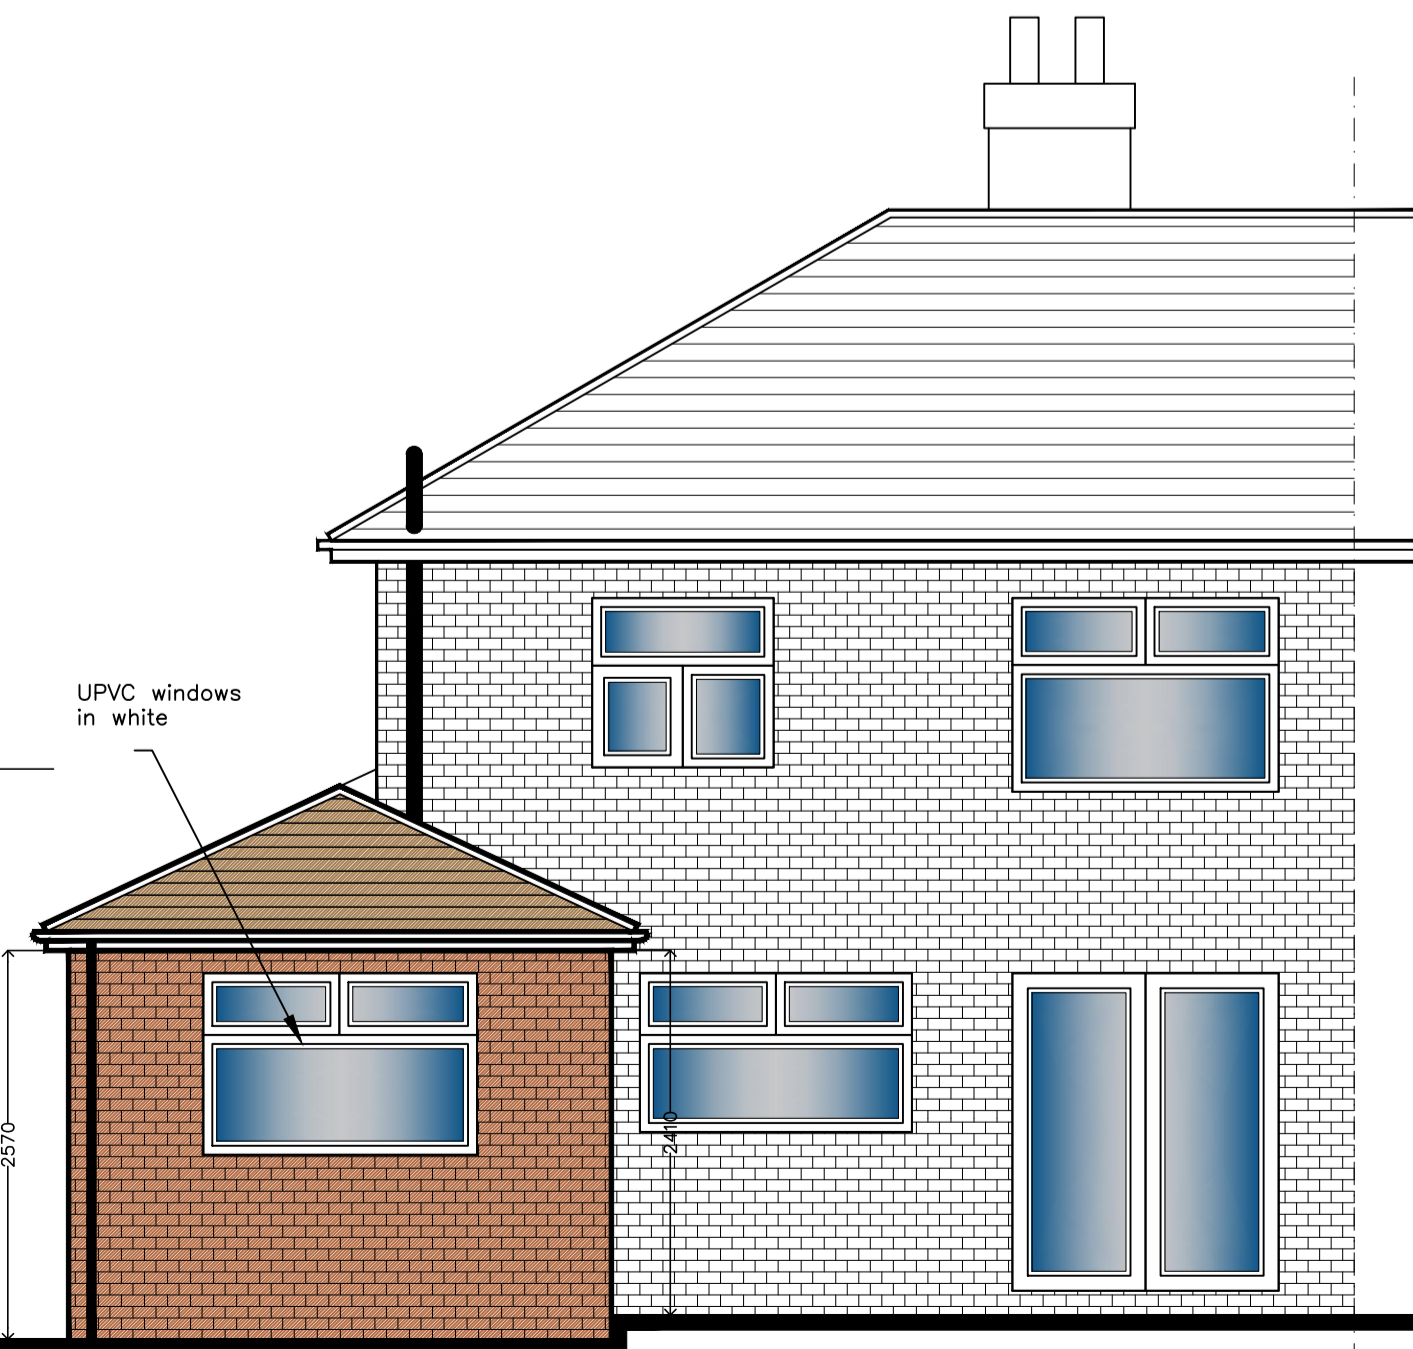

PROPOSED REAR ELEVATION (1:50)

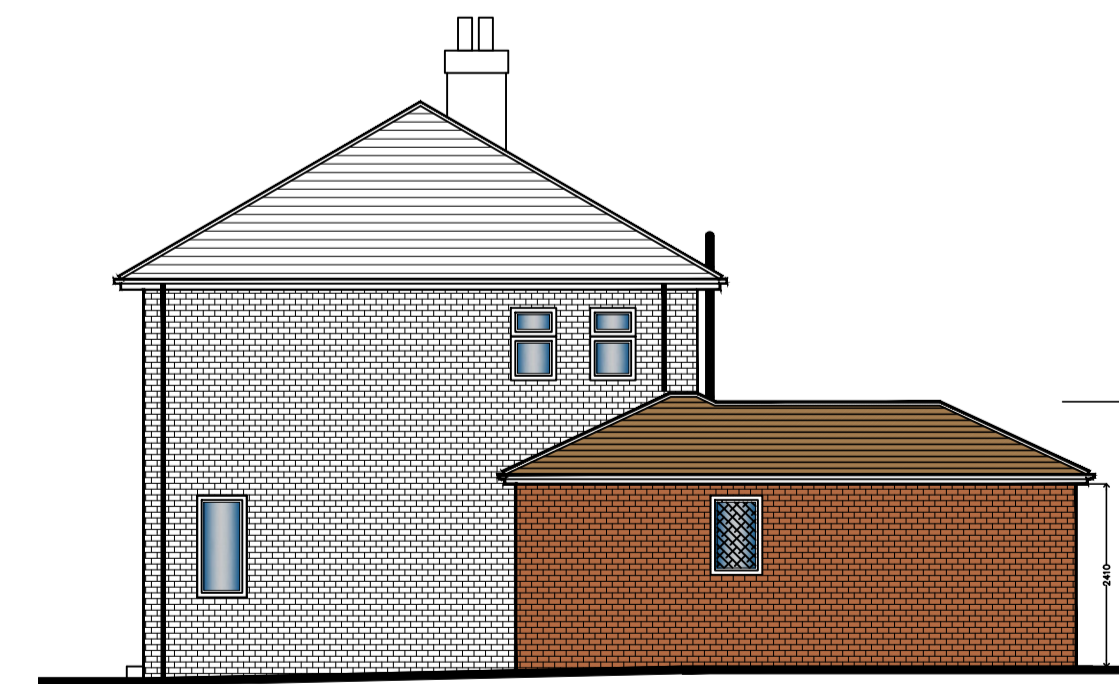

PROPOSED RH GABLE ELEVATION (1:100)

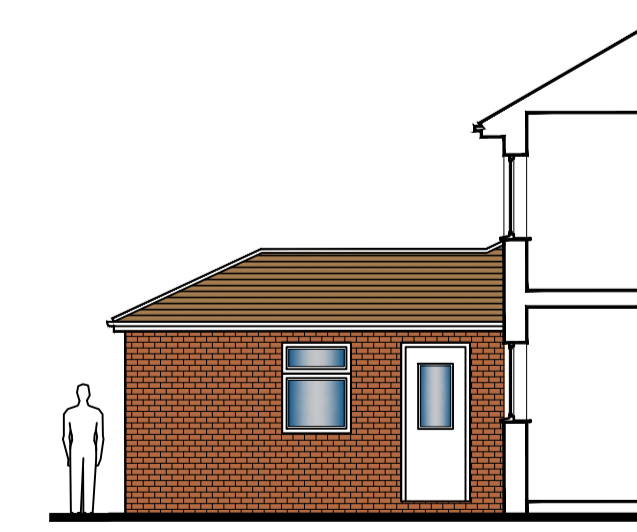

EXISTING LH RETURN GABLE ELEVATION (1:100)

For Planning Purposes Only

Client			
Charlotte Aspen			
Project			
Removal of existing rear extension and erection of single storey rear extension 128 Booth Crescent, Waterfoot BB4 9BU			
Job No.	Area	File Ref	
2021/140			
Title			
Existing & Proposed Plans & Elevations			
2021/140-01			rev. A
Date	Drn.	Scale	Checked
15.03.22	B. Edmondson	AS Noted@A1	

eds
edmondson design services

20 Fernhill Drive
Stacksteads, Bacup
Lancashire
OL13 8JS
tel 01706 870944
mob: 07528809176
e:info@eds20.co.uk

This drawing is solely owned by edmondson design services and will remain so until the project is completed. It is not to be used, copied, or reproduced in any way without the express written approval of edmondson design services.