
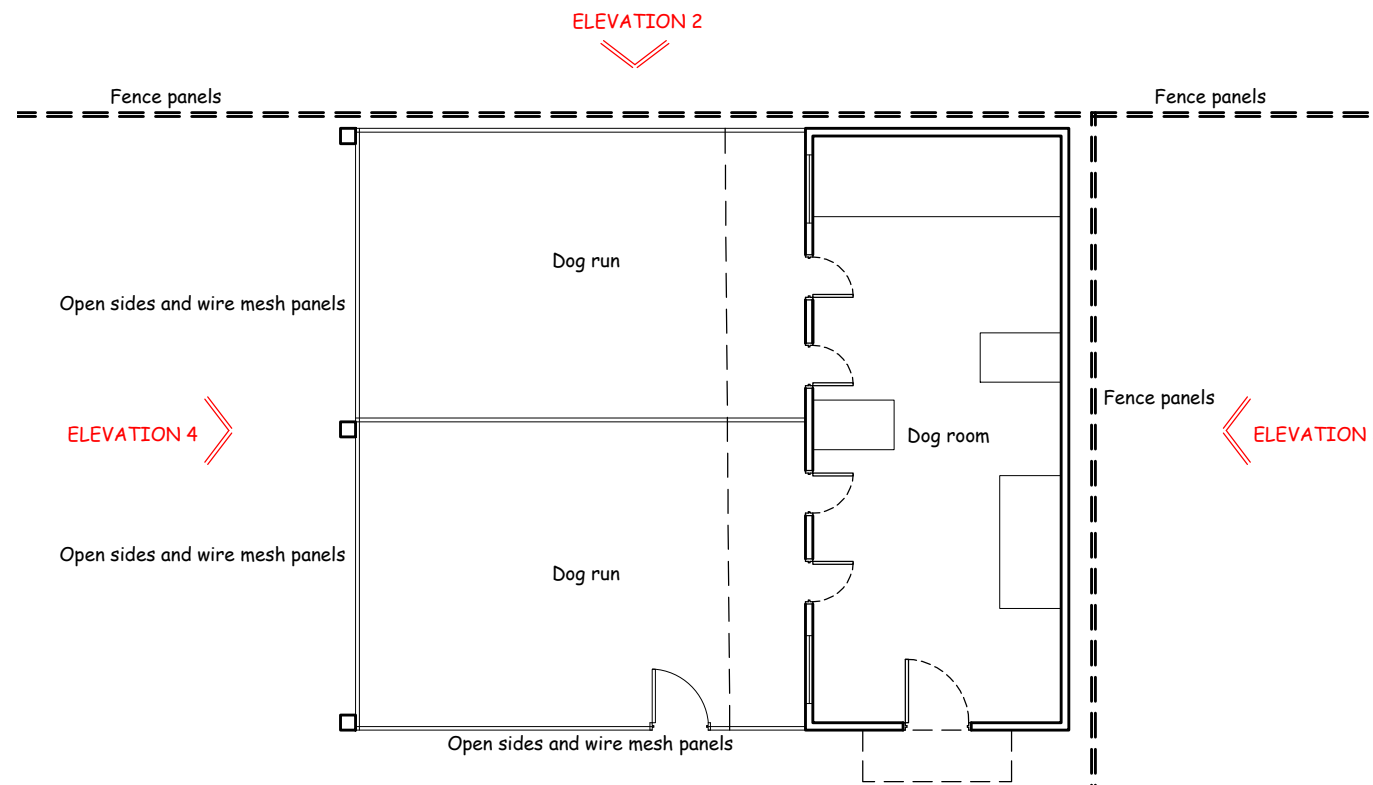
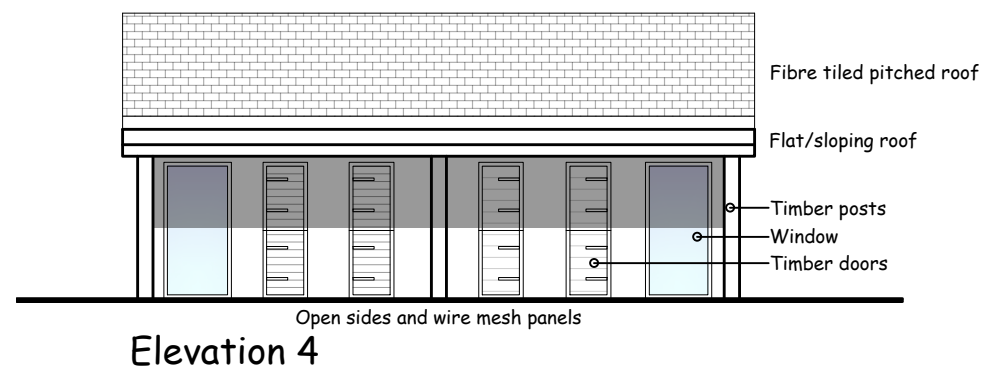


Do not scale from this drawing for construction purposes. Check all dimensions on site before setting out. This drawing is copyright and may not be reproduced without permission of the owner.

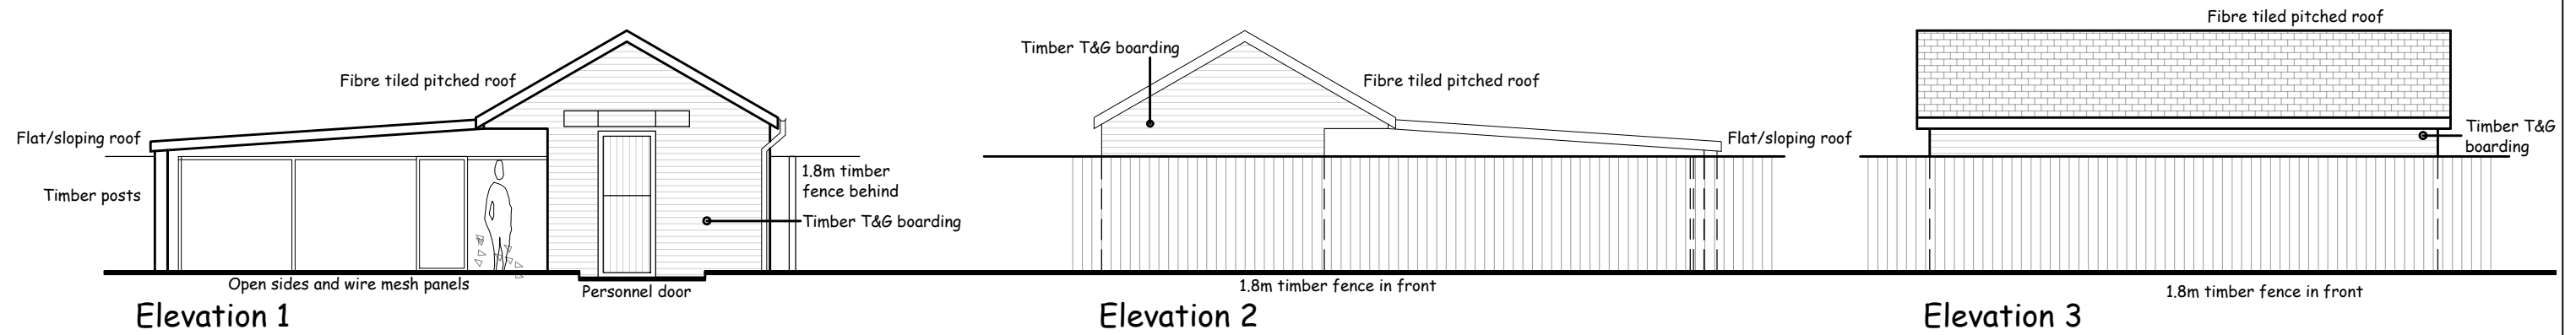

Rev.	Description	Date
A	Doors added to elevation 4	30/03/22

HEAL
 PLANNING APPEALS

Hooper Enterprise Associates Ltd
 St. Mary's Place, Shrewsbury, Shropshire. SY1 1DZ.

Project:
 1 Orchard Croft, Llandrinio, SY22 6US

Title:
 Elevations and Plan

Date: Feb 2022

Drawing No:

Scale: 1:100

HP-OC-02 A