

LOCATION PLAN 1:1250@A3




NOTES:

- Application boundary
- A. Existing front garden and driveway
- B. Proposed first floor extension (above existing garage)
- C. Proposed single storey rear extension
- D. Existing rear garden/patio



STREET VIEW OF EXISTING PROPERTY

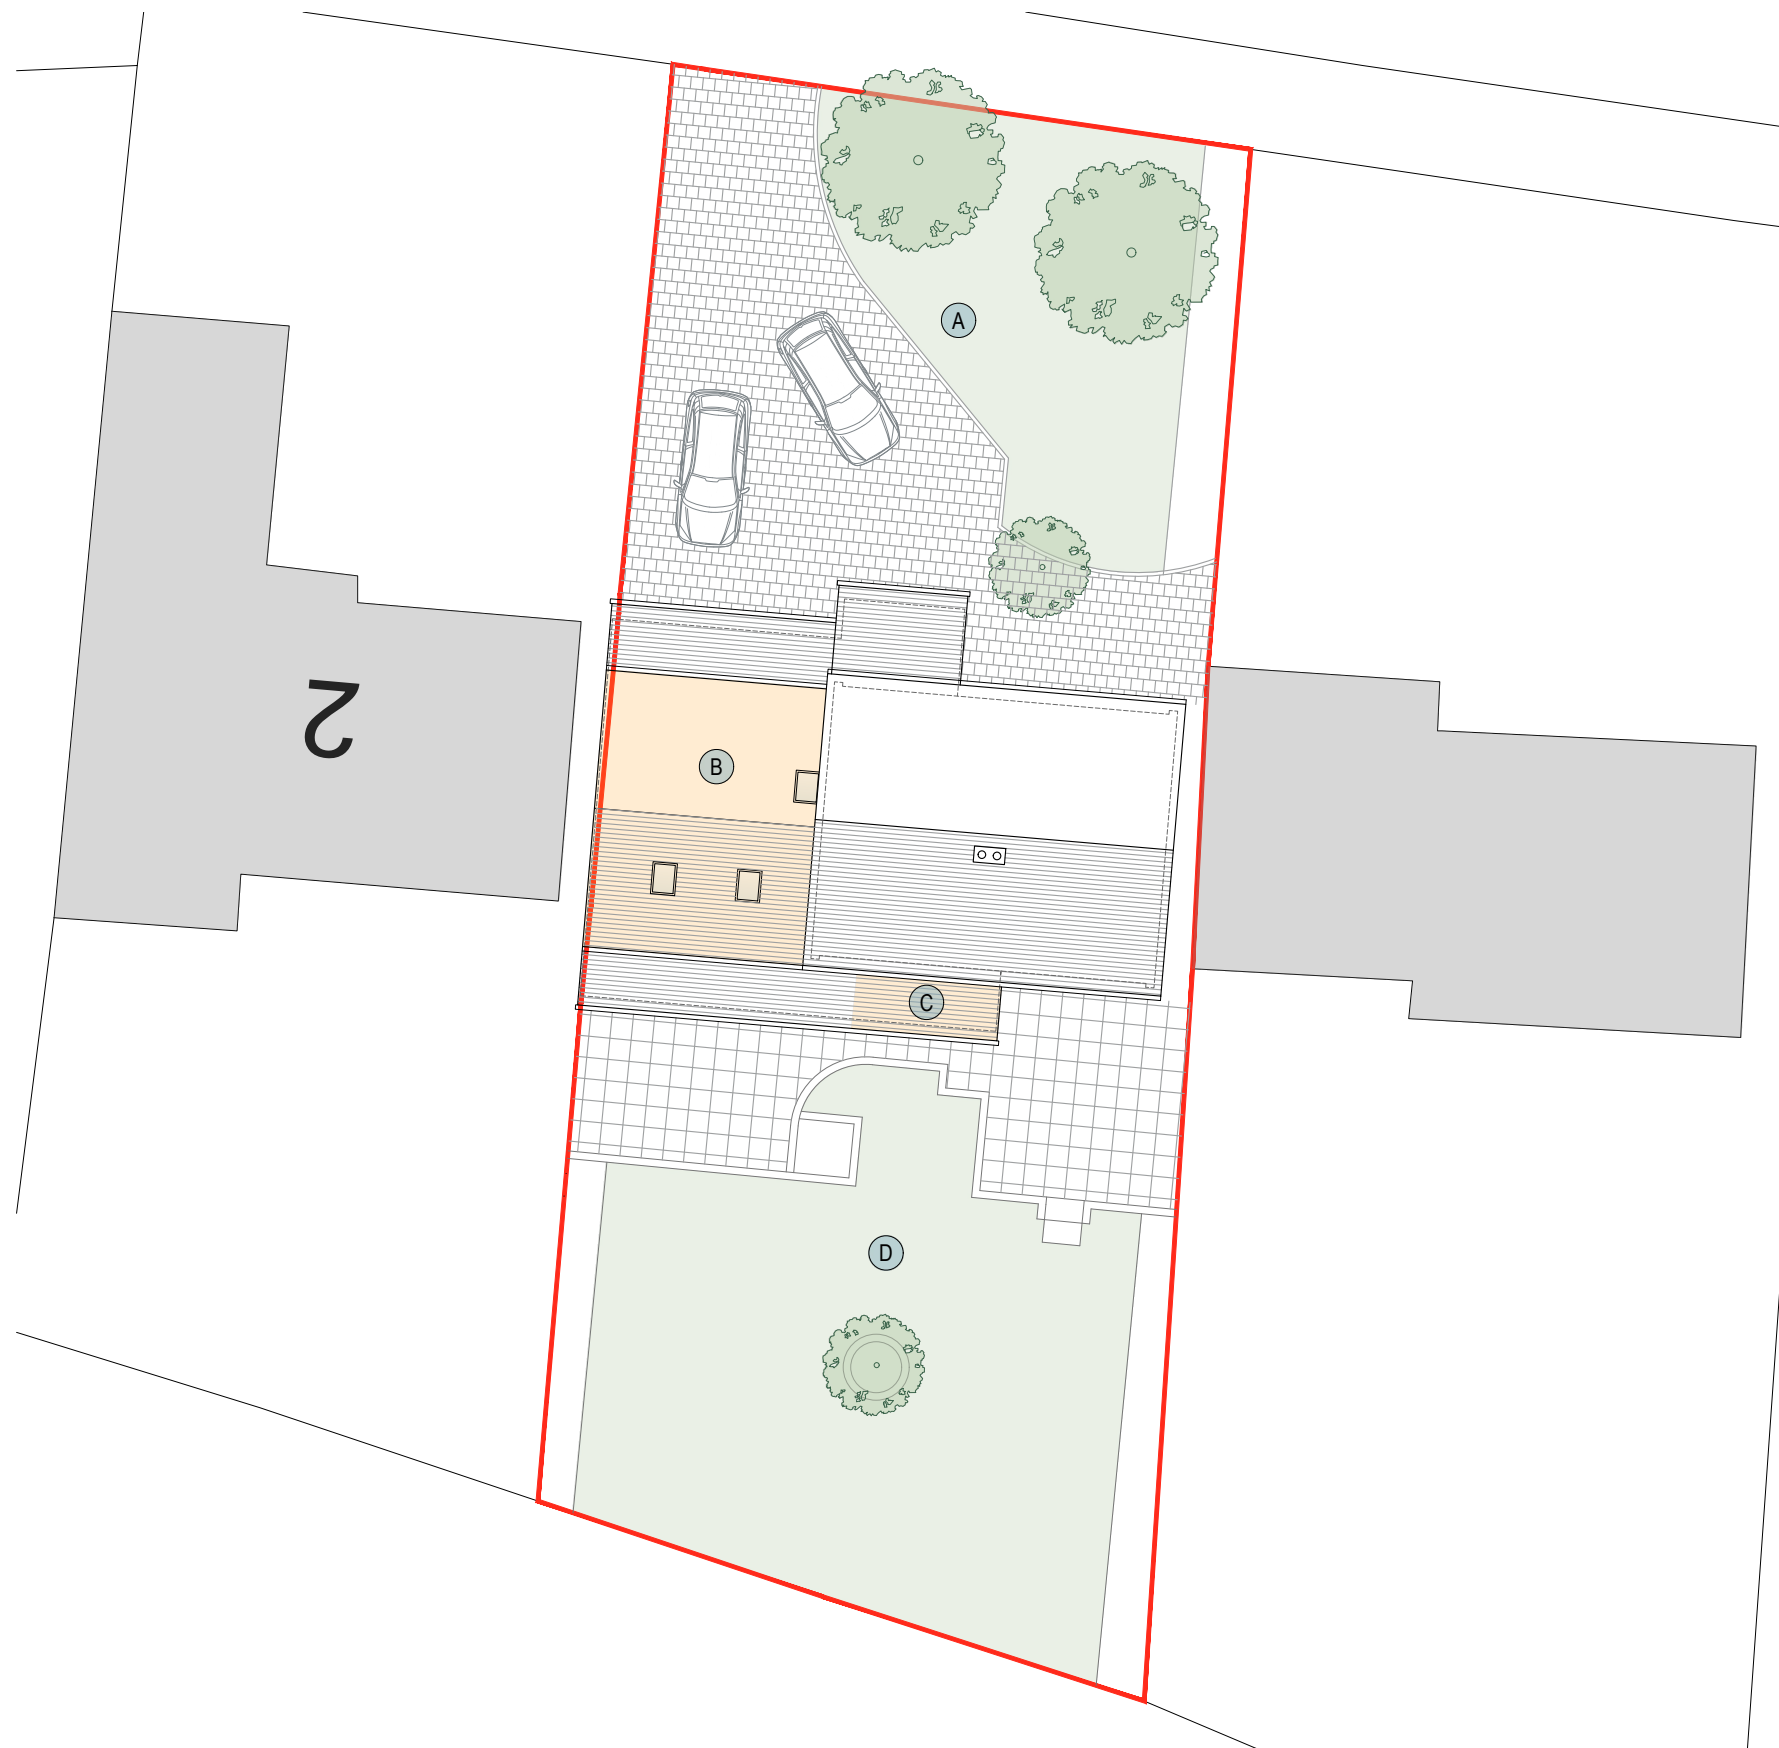

PROPOSED BLOCK PLAN 1:200@A3



**SO ARCHITECTS**  
 Stenton Obhi Architects  
 3 Lakeview House, Bond Avenue, Bletchley, Milton Keynes,  
 Buckinghamshire, MK1 1FB  
 t : 01908 732100 e: soa@so-architects.co.uk www.so-architects.co.uk

Mr & Mrs Henke  
 CLIENT

4 Church Way  
 East Claydon  
 MK18 2NB  
 PROJECT

PLANNING  
 Location & Block Plan  
 DRAWING

STATUS	PL	DRAWN	QT	CHECKED	KO
DRAWING STATUS		SCALE	As Noted	DATE	Mar 22
P - Preliminary PL - Planning BR - Building Reg C - Construction	T - Tender R - Record	No		06354-200	

This drawing/design is for use solely in connection with the project. This drawing/design is the copyright of STENTON OBHI ARCHITECTS LTD and must not be reissued, loaned or copied without written consent. All dimensions/setting out to be checked on site by the contractor before construction proceeds. Use written dimensions only, do not scale from drawing. This drawing is to be read in conjunction with all construction status information relevant to the project. Any apparent discrepancy to be brought to the attention of STENTON OBHI ARCHITECTS LTD.