



**PROPOSED FIRST FLOOR PLAN**  
SCALE 1/50

PROPOSED WALL STRUCTURES

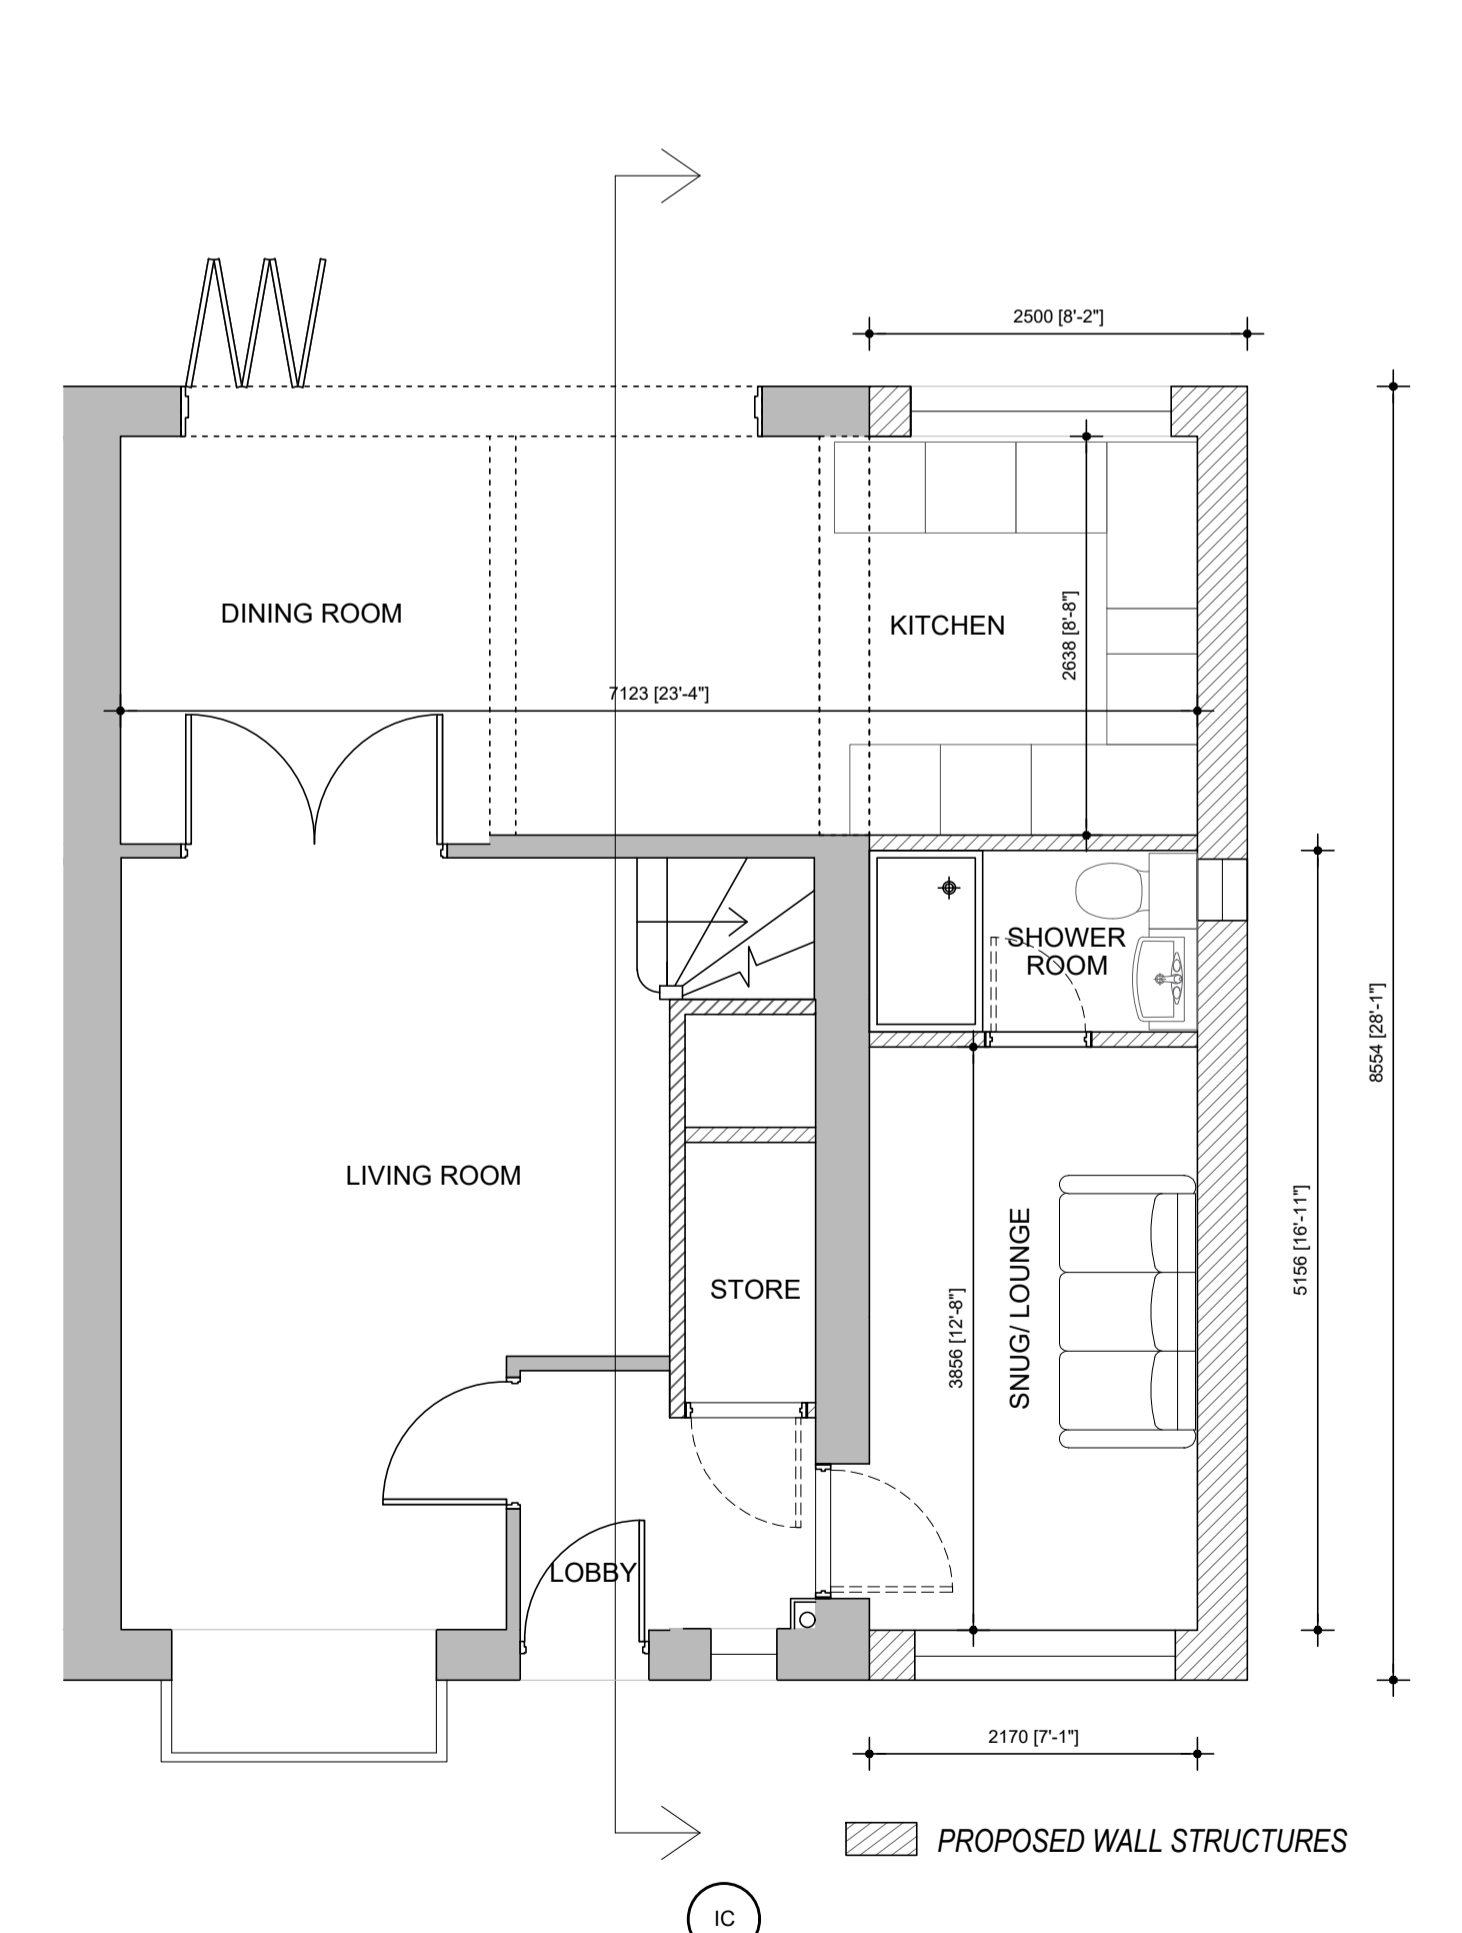


**PROPOSED GROUND FLOOR PLAN**  
SCALE 1/50

PROPOSED WALL STRUCTURES

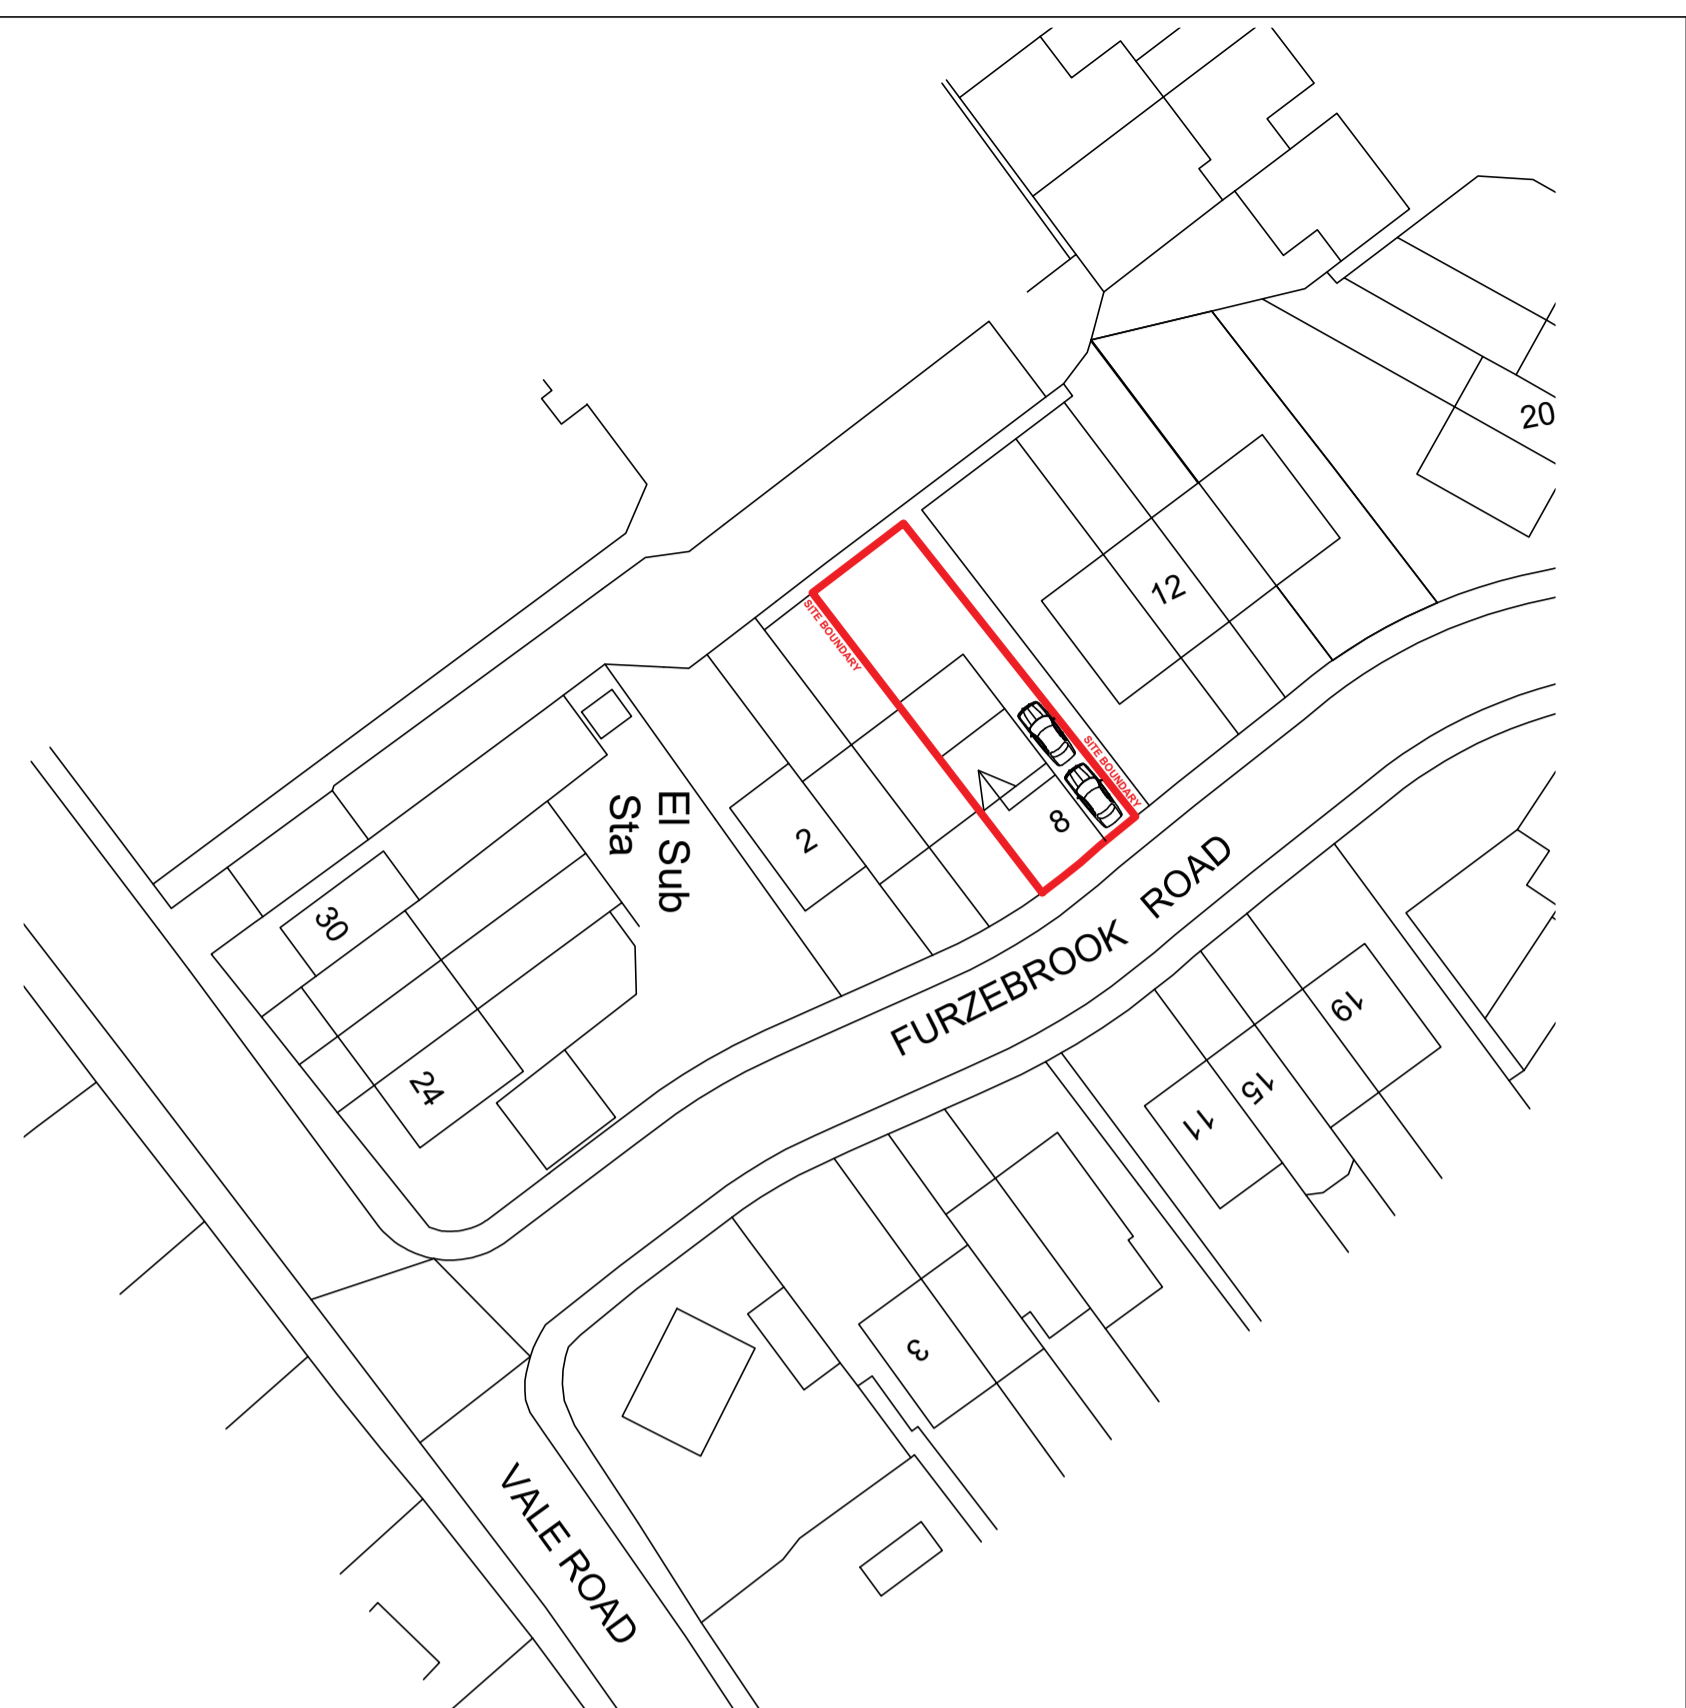

**LOCATION PLAN**  
SCALE 1/500

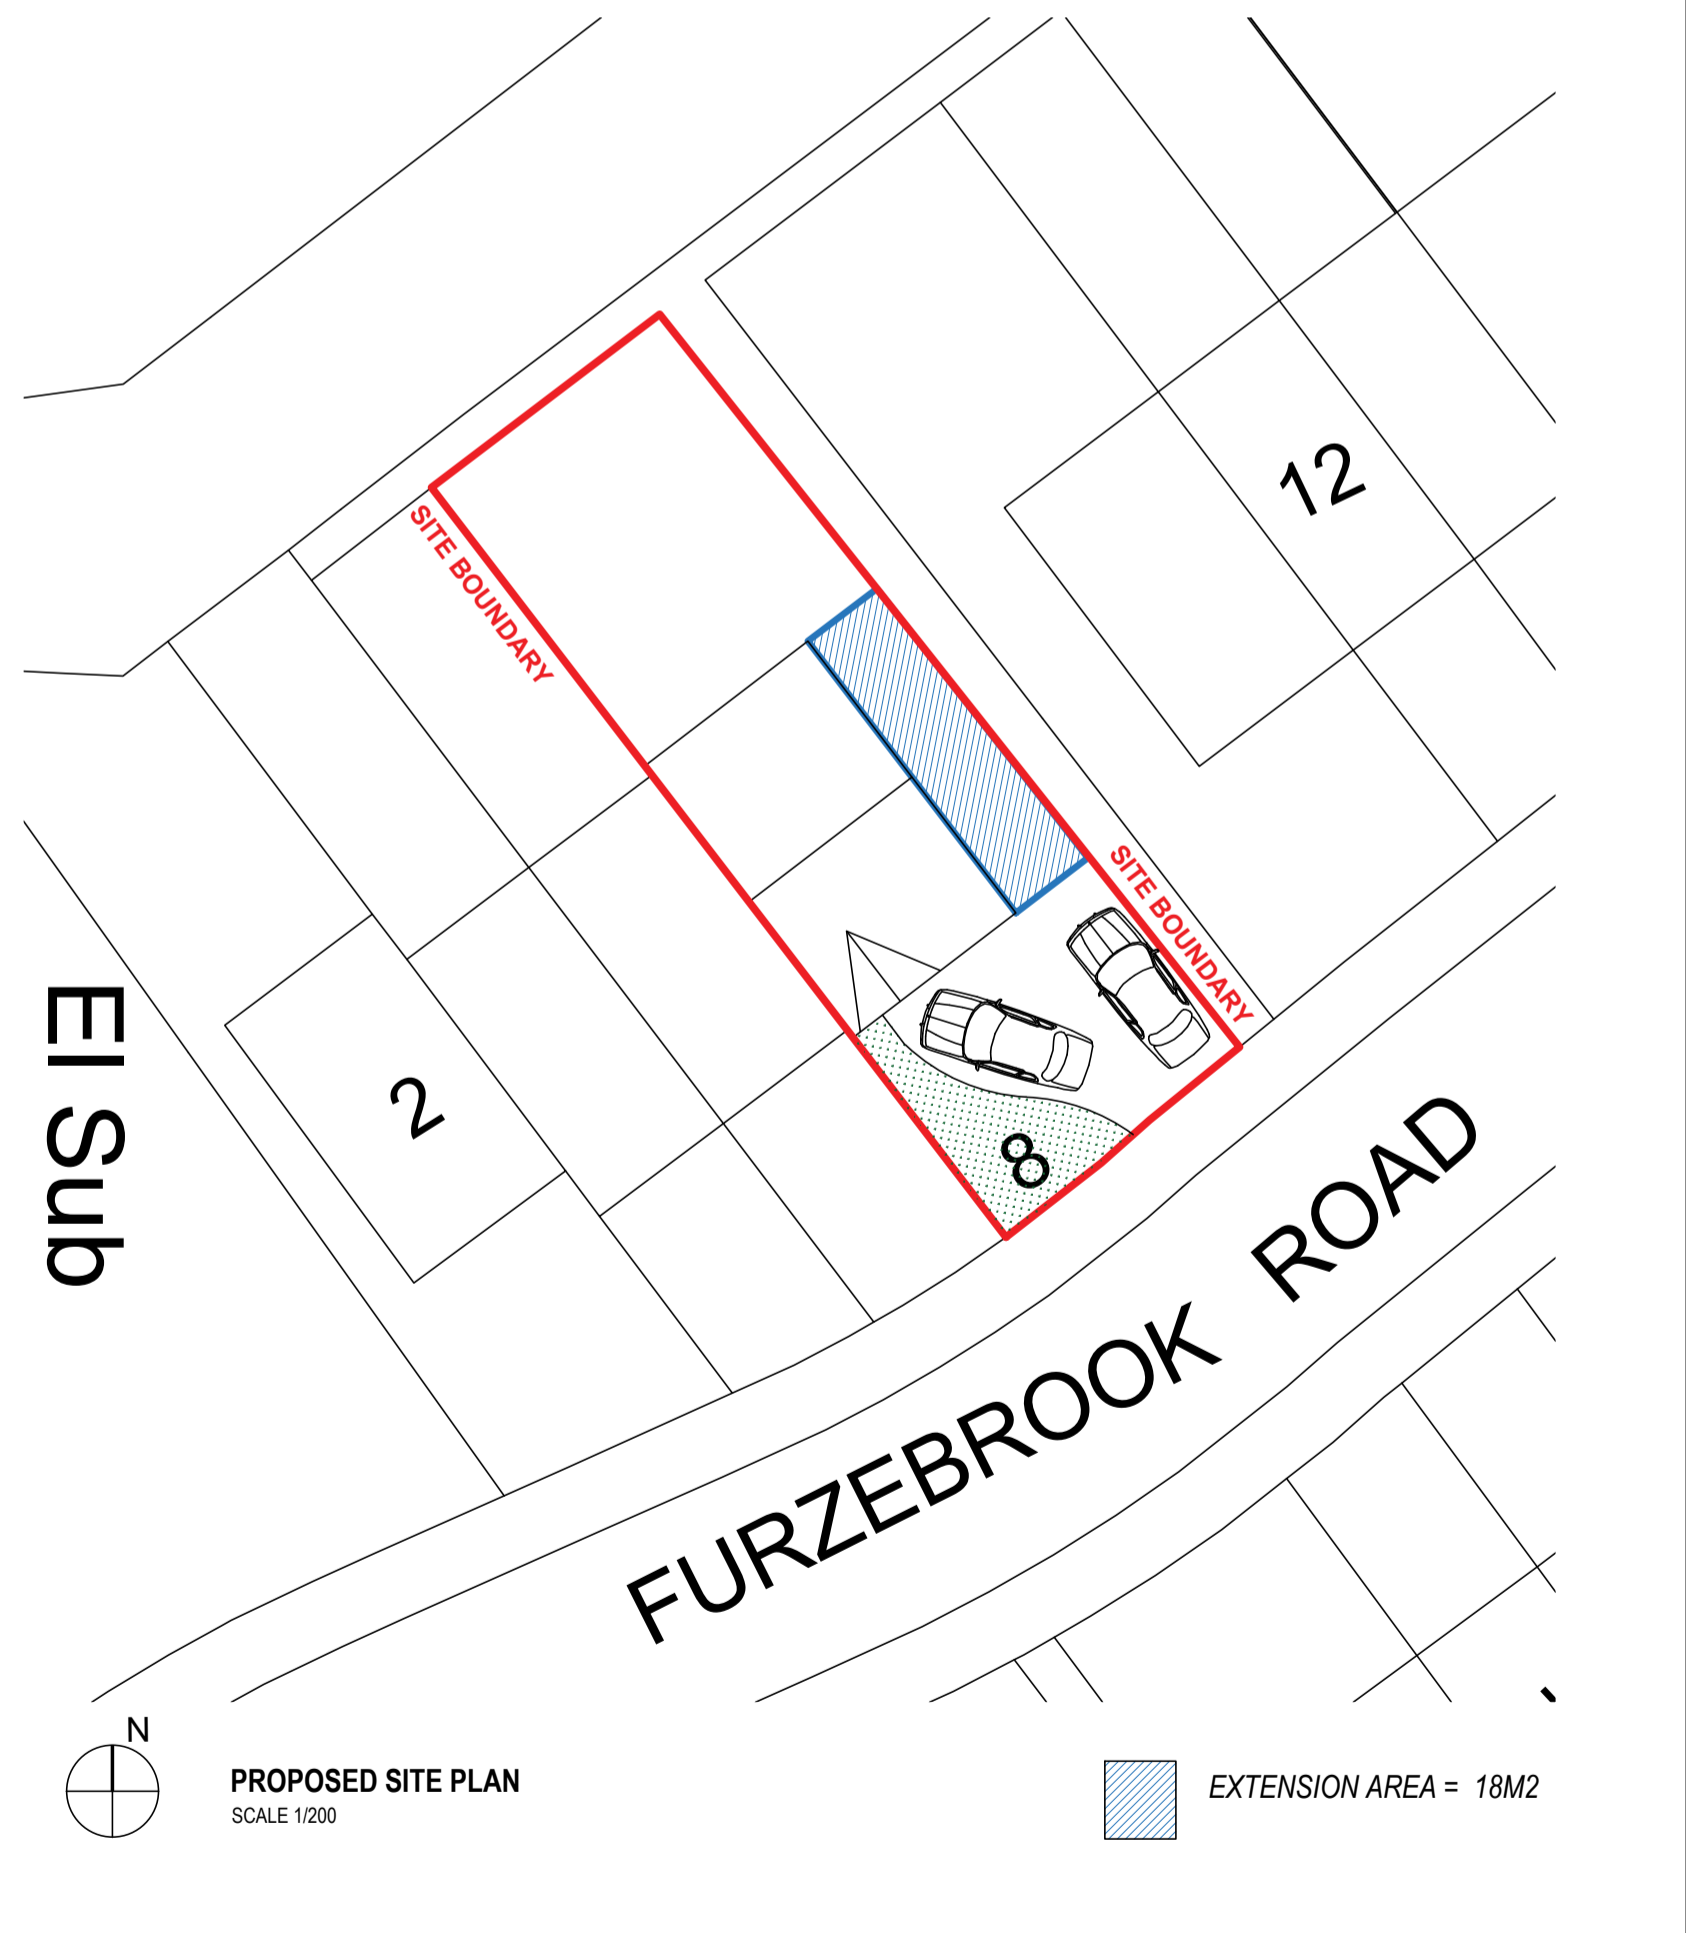

**PROPOSED SITE PLAN**  
SCALE 1/200

EXTENSION AREA = 18M2

**Object:**  
Extension to (C3) residential house  
**PLANNING SHEET 1 - PROPOSED SET** Scale: Various @ A1

Plan-No.	001	Client	
Paper Size	A4/A4	Site Address	8 Furzebrook Road, Colwick, Nottingham, NG12 5JX
Author	EFC	Site Address	
Project Type	Full Planning App	Status	First Issue
Project URN	22F008	Contractors	TBC
File name	00000-00_B-XX-X00-000-000Ra.pdf		

**GENERAL:**  
Do not scale drawings. All heights, levels, sizes and dimensions to be checked on site before any work is put in hand.

Applicant  
Agent