



EXISTING NORTH-EAST ELEVATION
SCALE 1/50



EXISTING NORTH-WEST ELEVATION
SCALE 1/50




EXISTING SOUTH-WEST ELEVATION
SCALE 1/50




EXISTING GROUND FLOOR PLAN
SCALE 1/50



EXISTING FIRST FLOOR PLAN
SCALE 1/50

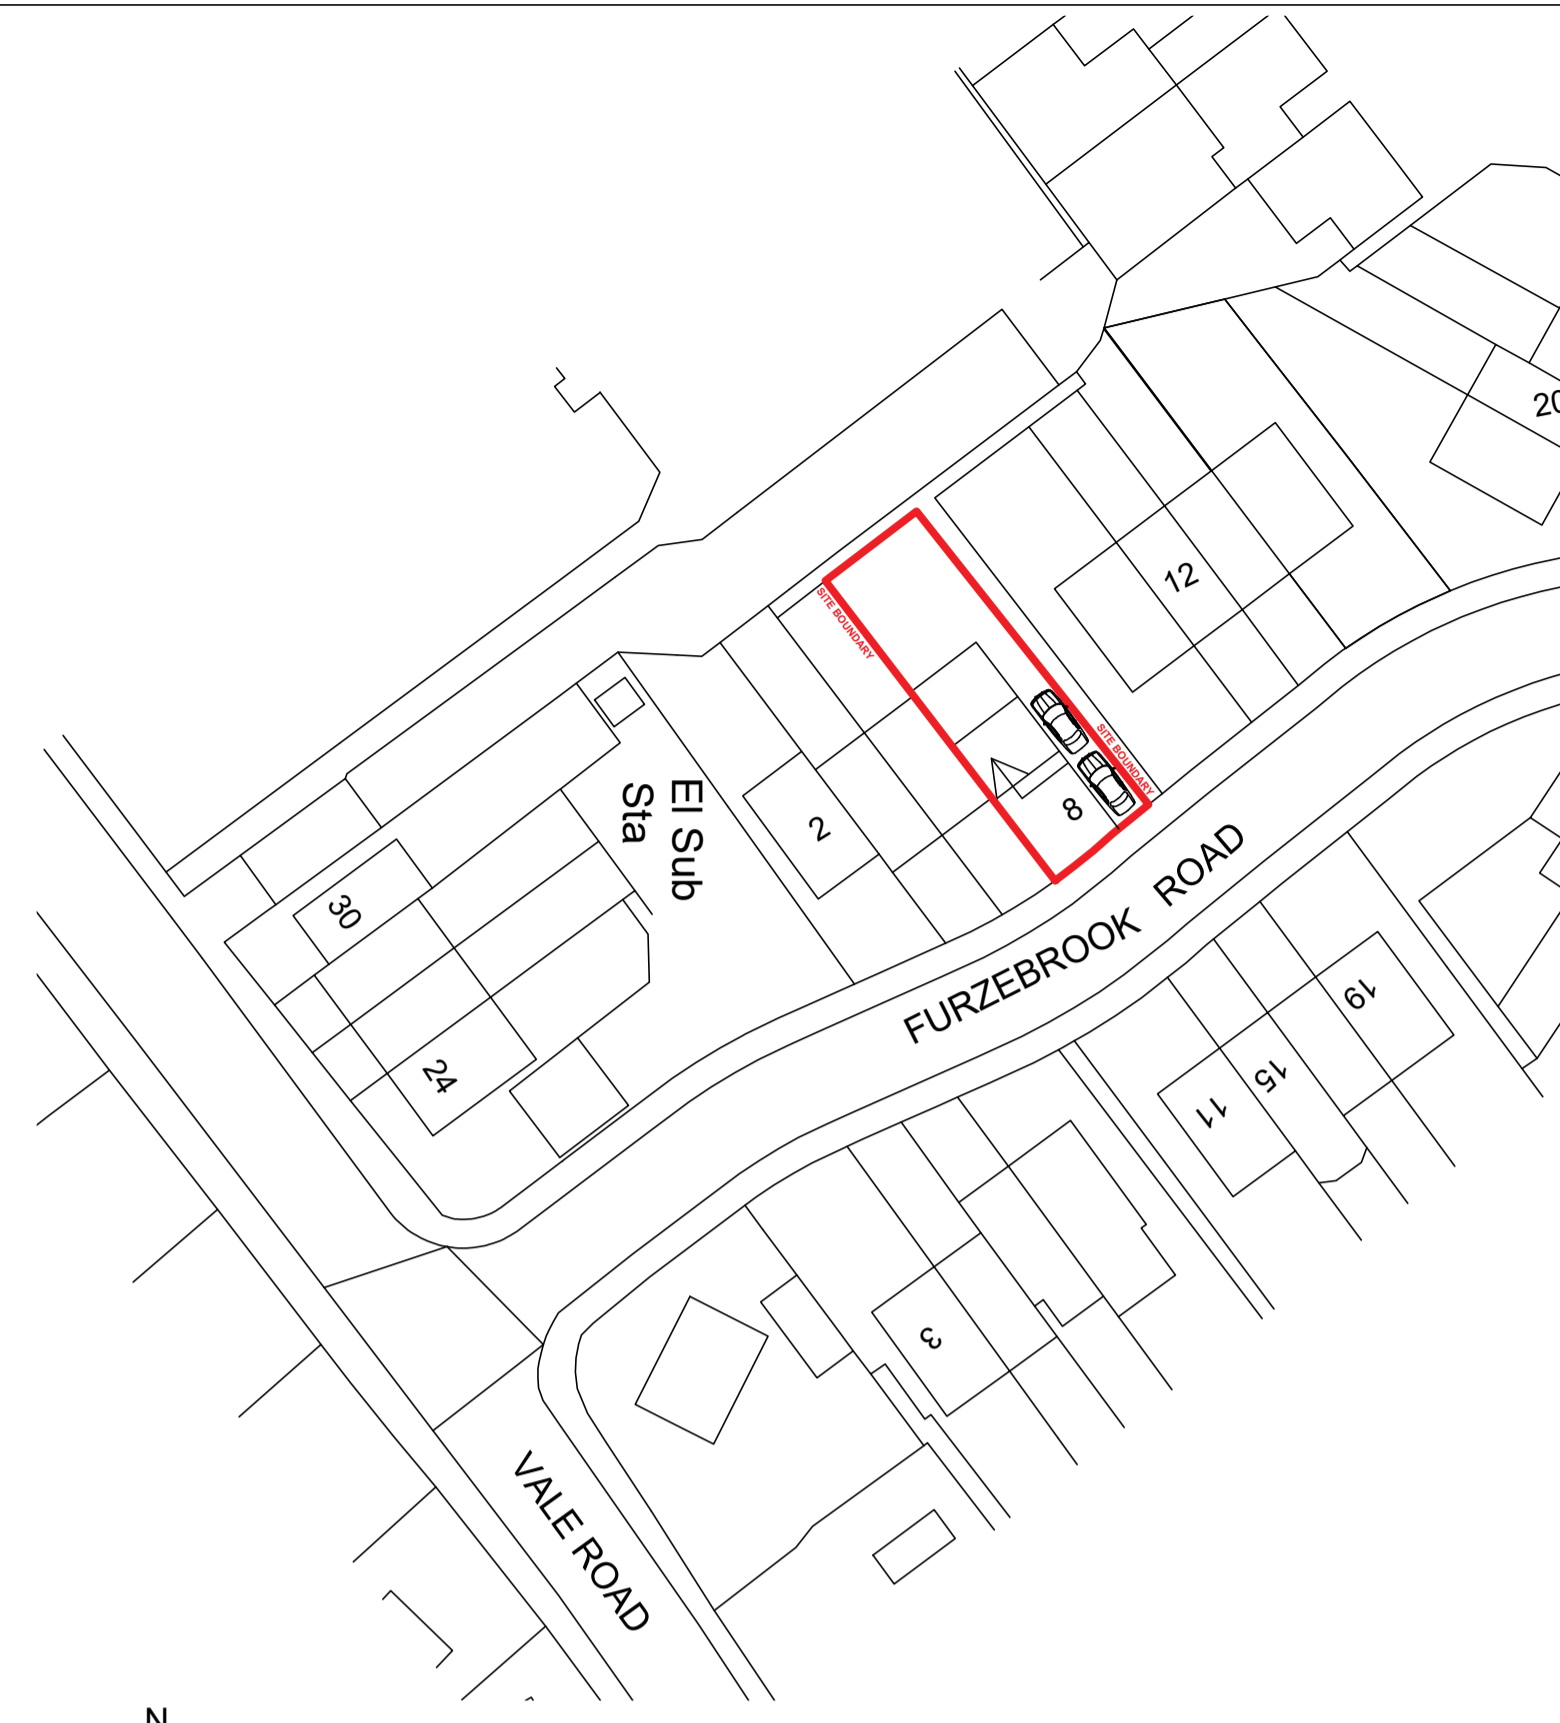

LOCATION PLAN
SCALE 1/500

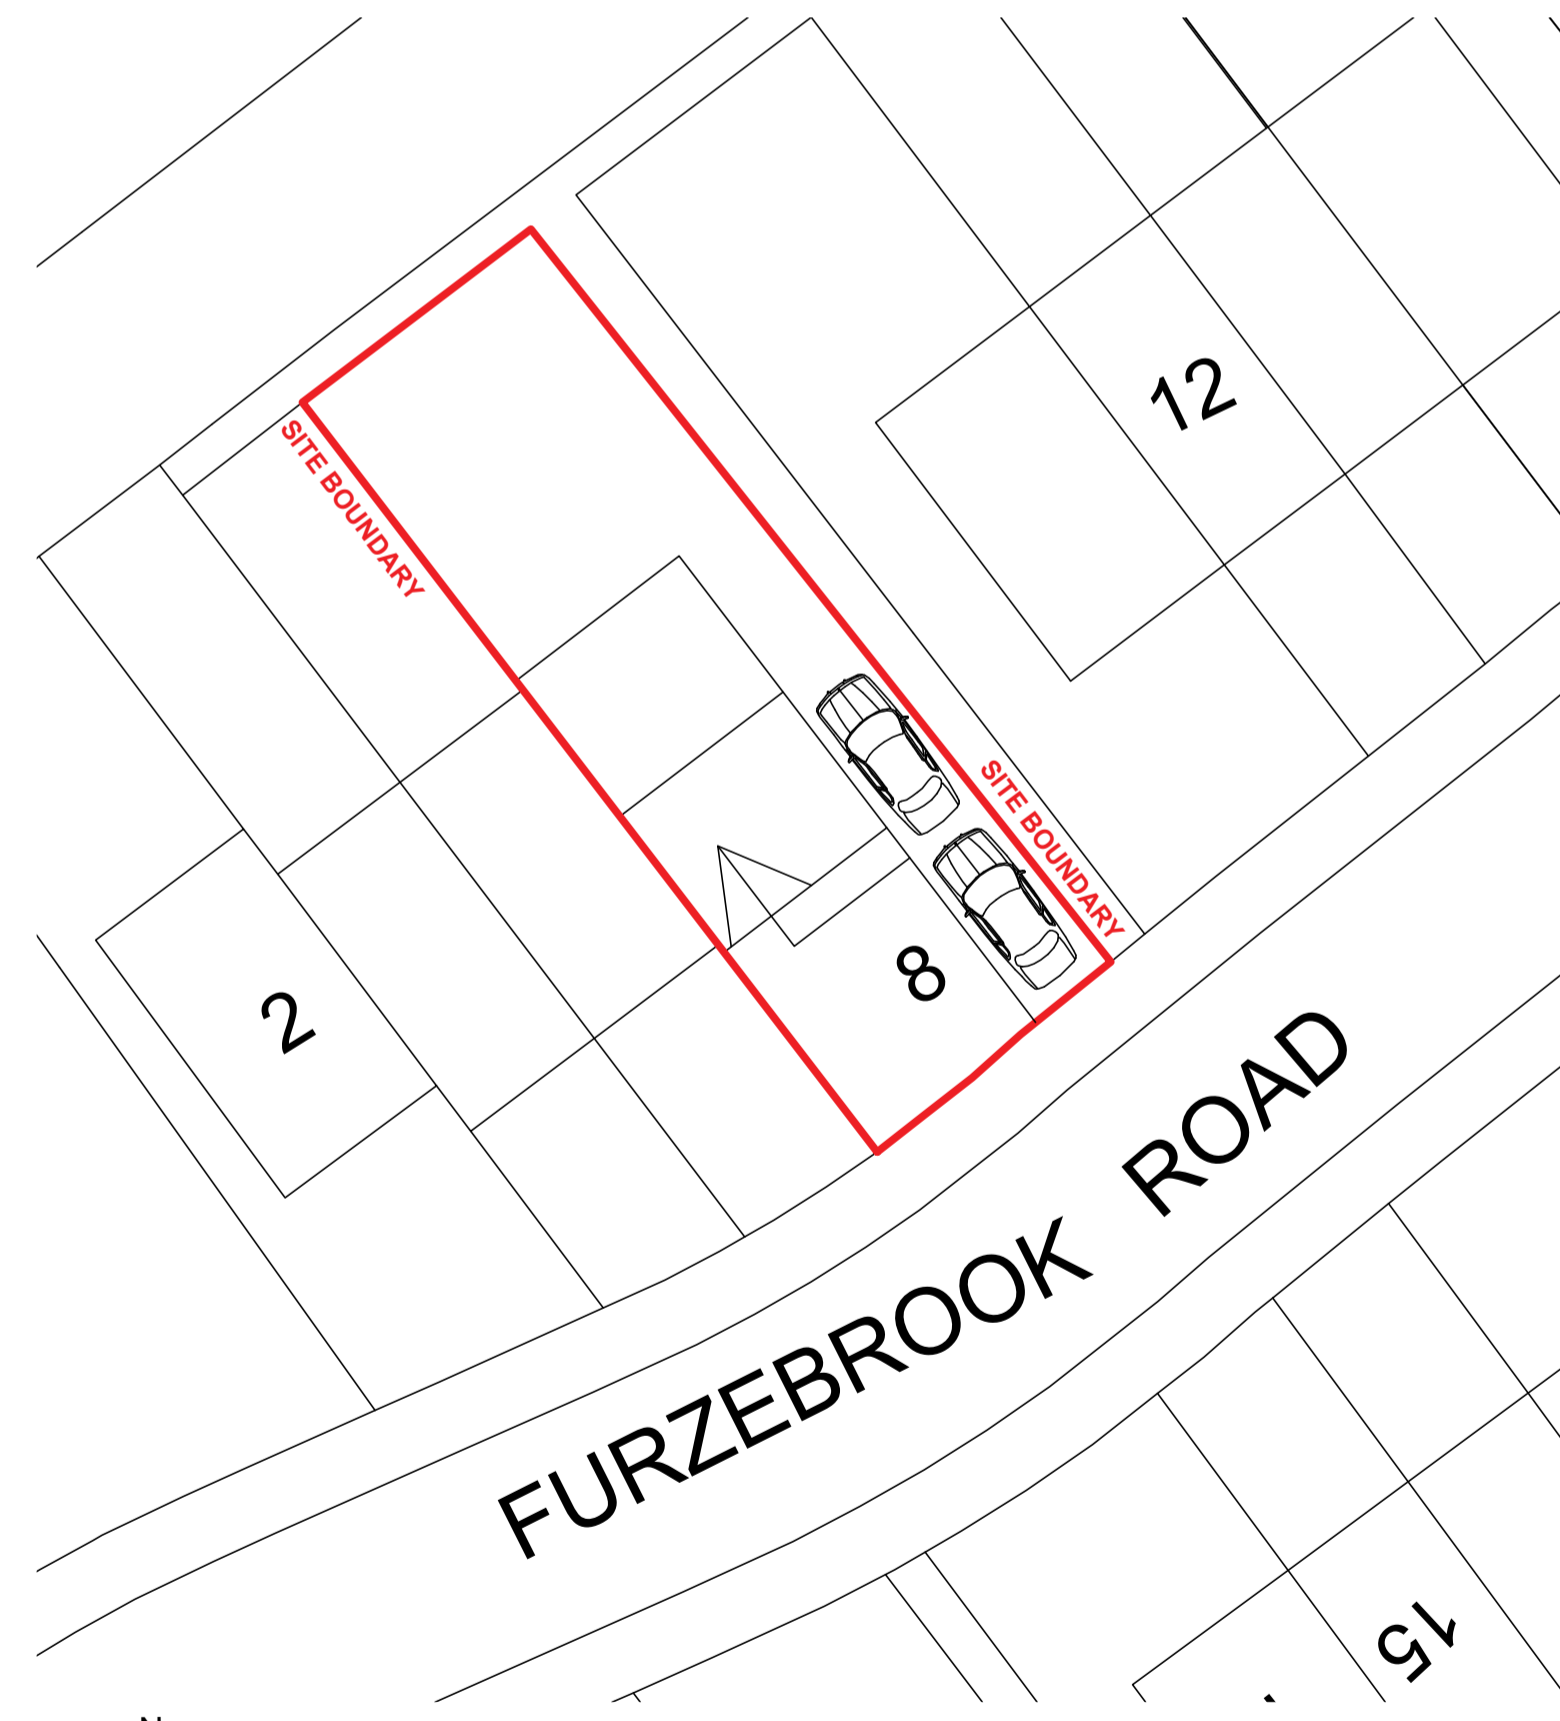

PROPOSED SITE PLAN
SCALE 1/200

Object:
Extension to (C3) residential house
PLANNING SHEET 2 - EXISTING SET
Scale: Various @ A1

Plan-No.	001	Client	
Paper Size	S84841	Site Owner	
Author	EFC	Site Address	8 Furzebrook Road, Culver, Nottingham NG2 2BX
Project Type	Full Planning App	Status	First Issue
Project URN	22F008	Contractors	TBC
File name	00000-00_B-XX-X00-000-000Ra.pdf		

GENERAL:
Do not scale drawings. All heights, levels, sizes and dimensions to be checked on site before any work is put in hand.

Applicant
Agent