

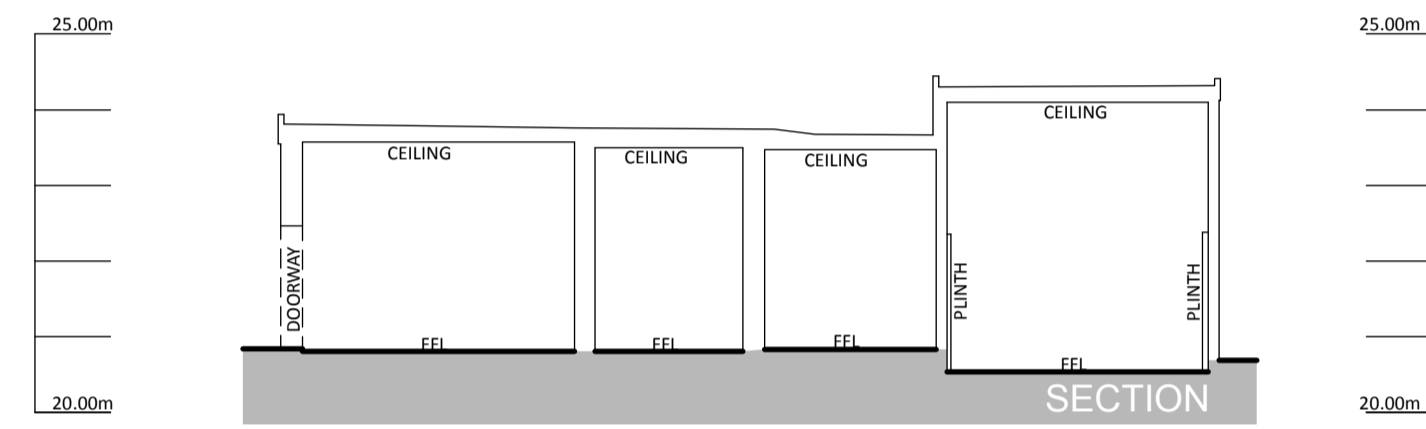
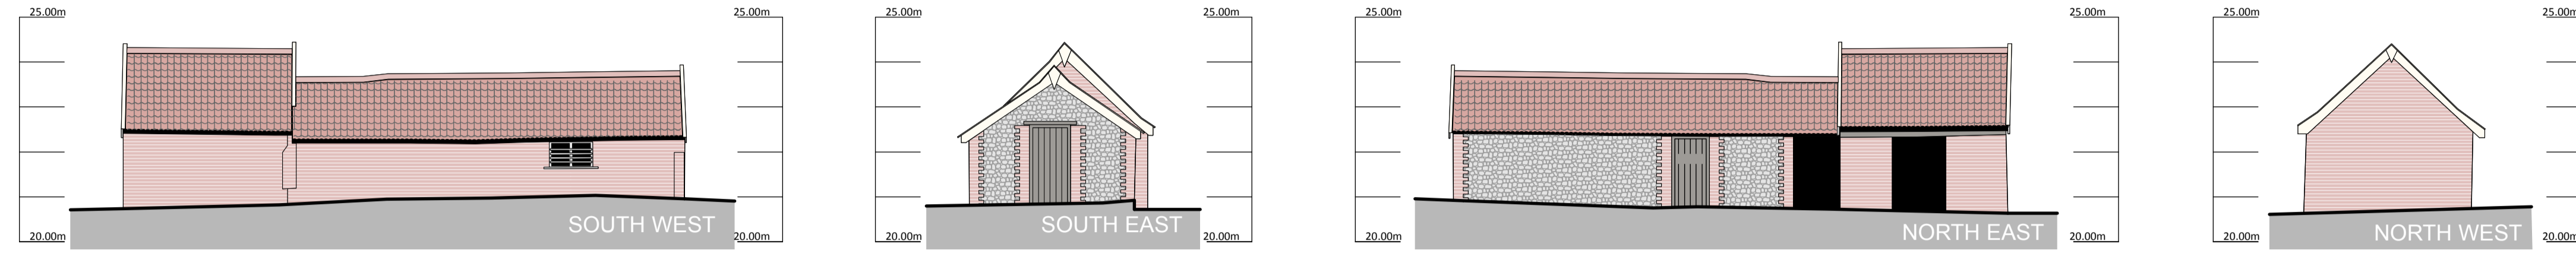


General Notes
 1. Do not scale this drawing. All dimensions to be as noted. Contractor to check all dimensions on site before carry out works.
 2. This drawing is for the private and confidential use of the client for whom it was undertaken and it should not be reproduced in whole or in part or relied upon by third parties for any use without the express written authority of Beech Architects Limited.

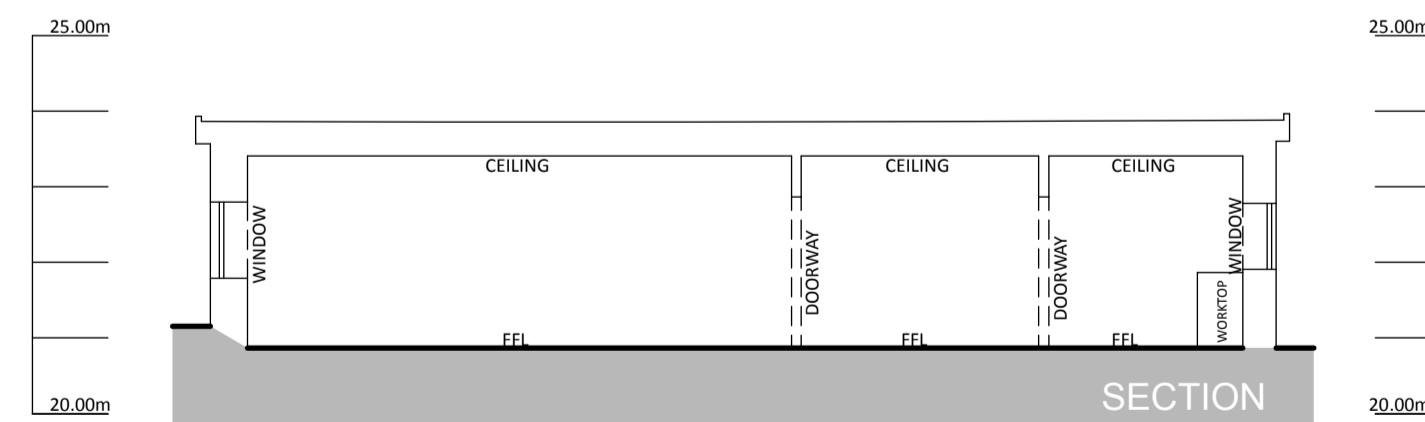

NORTH OUTBUILDING

SOUTH OUTBUILDING

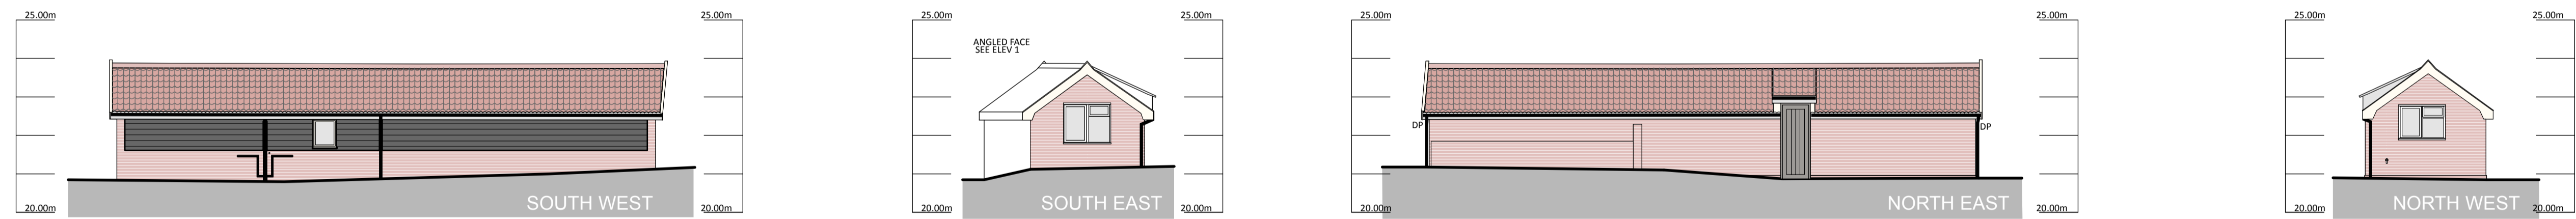

Rev A - 24/4/20 - Updated following photo survey

 www.beecharchitects.com	Church Farm Barn The Street Thornodon Suffolk IP23 7JR enquiries@beecharchitects.com t 01379 678442
	CLIENT Juliet and Bonamy Grimes

PROJECT
 Monks Hall
 Syleham
 Eye
 IP21 4LN

DRAWING
 Existing Outbuildings

SCALE 1:100 @ A1	DATE Feb 2020	DRAWN BY	CHECKED
DRAWING NUMBER 07	JOB NUMBER 466	STATUS Not For Construction	REV A

This drawing is copyright and remains the property of Beech Architects Ltd. Original size A1. Scale shown will be incorrect if reproduced in any other format. All dimensions to be checked on site.