
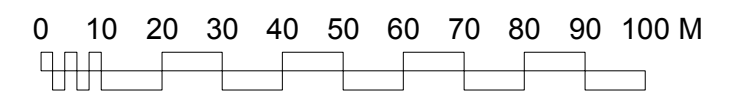


Rev B - 24/4/20 - Post topo revision
 Rev A - 17/4/20 - Post topo revision

Copyright : © Crown Copyright 2010 Find Maps. All rights reserved. Licence Number 100047514

 www.beecharchitects.com	Church Farm Barn The Street Thorndon Suffolk IP23 7JR e enquiries@beecharchitects.com t 01379 678442		PROJECT Monks Hall Syleham Eye IP21 4LN		DRAWING LOCATION PLAN		NOTES Generally do not scale drawings. All dimensions to be checked on site. 		
			SCALE 1:1250 @ A3	DATE Feb 2020					
CLIENT Juliet and Bonamy Grimes			DRAWN BY	CHECKED	DRAWING NUMBER 01	JOB NUMBER 466	STATUS Preliminary	REV B	This drawing is copyright and remains the property of Beech Architects Ltd. Original size A3. Scale shown will be incorrect if reproduced in any other format