
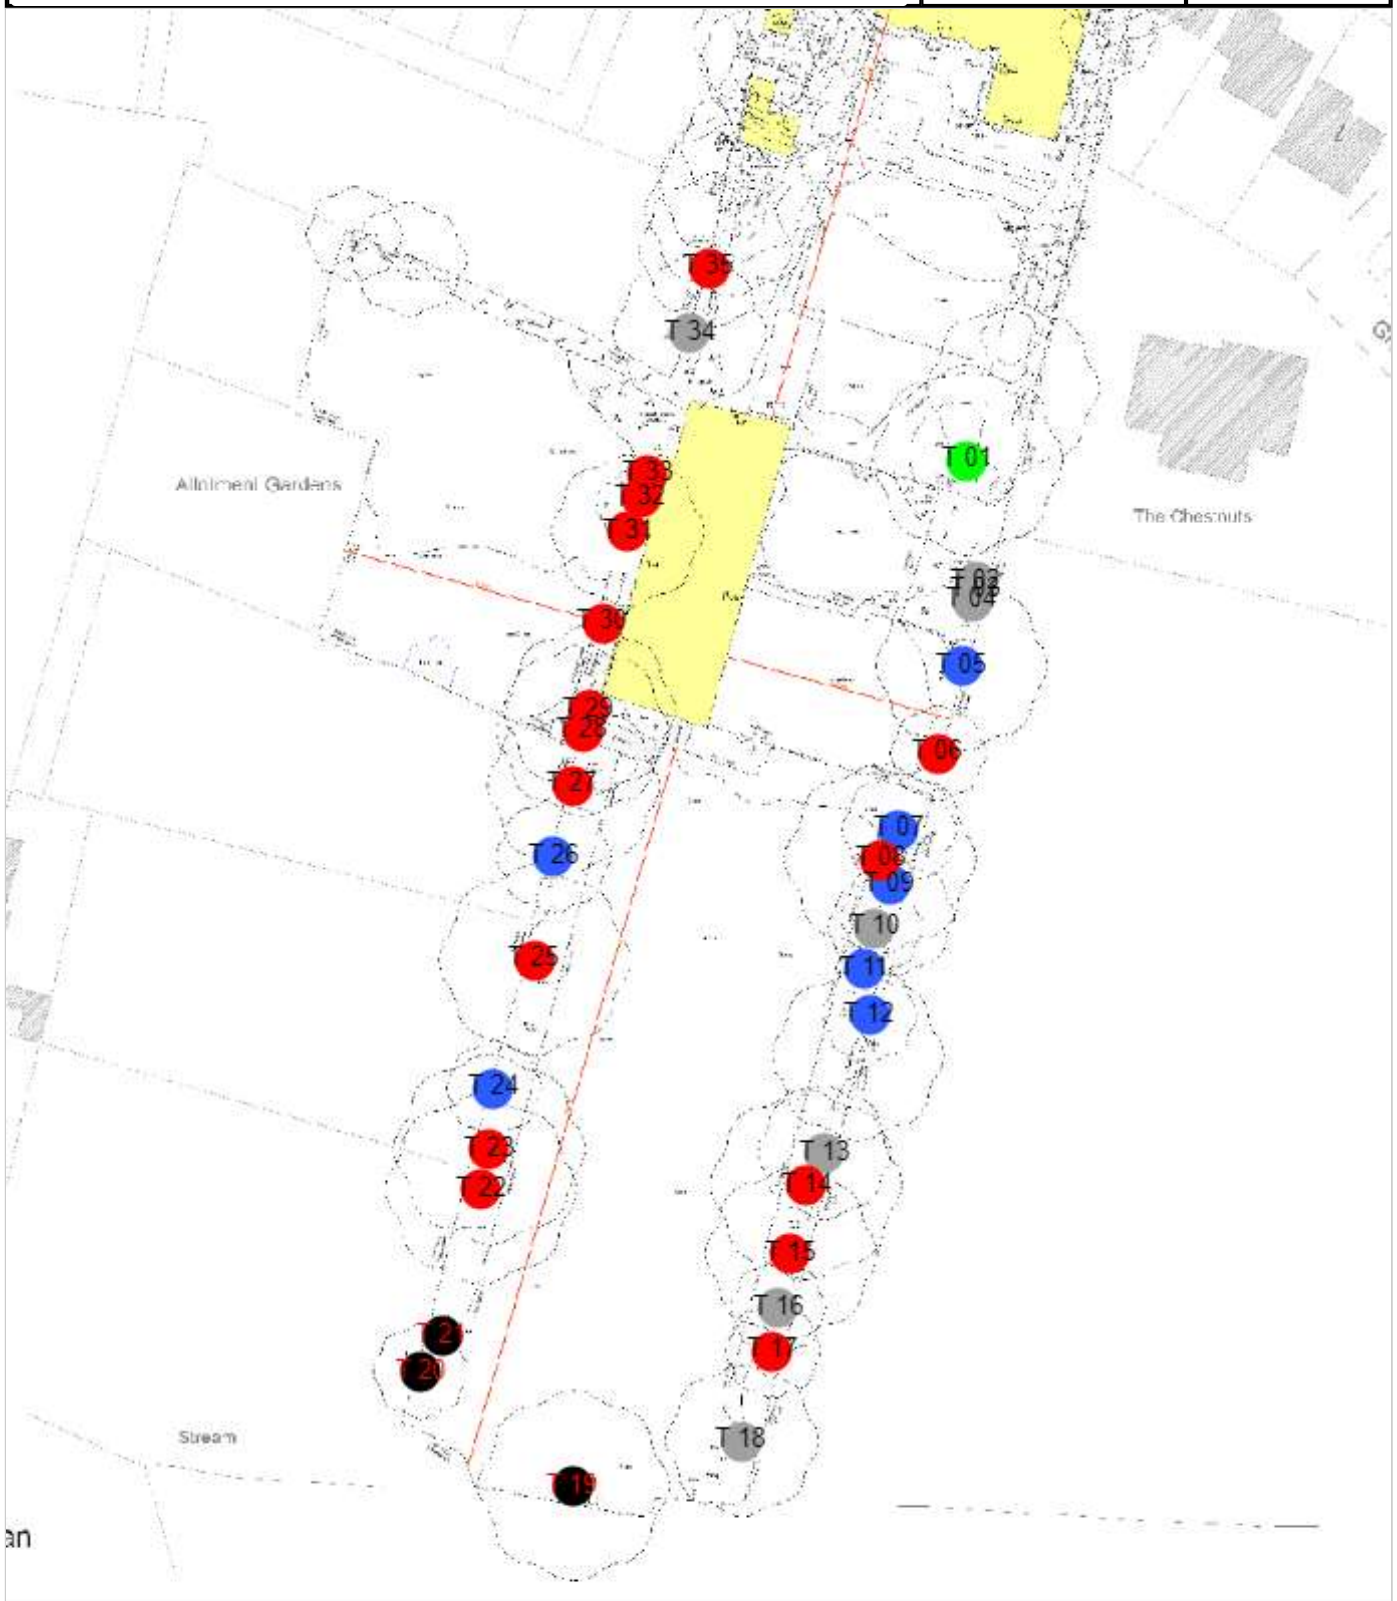


1.1 Site Plan Position Of Trees

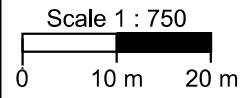

in accordance with attached specification  
submitting contractor prior to the  
works referred back to Plant Design NE Ltd  
ownership of Plant Design NE Ltd

REVISIONS: