
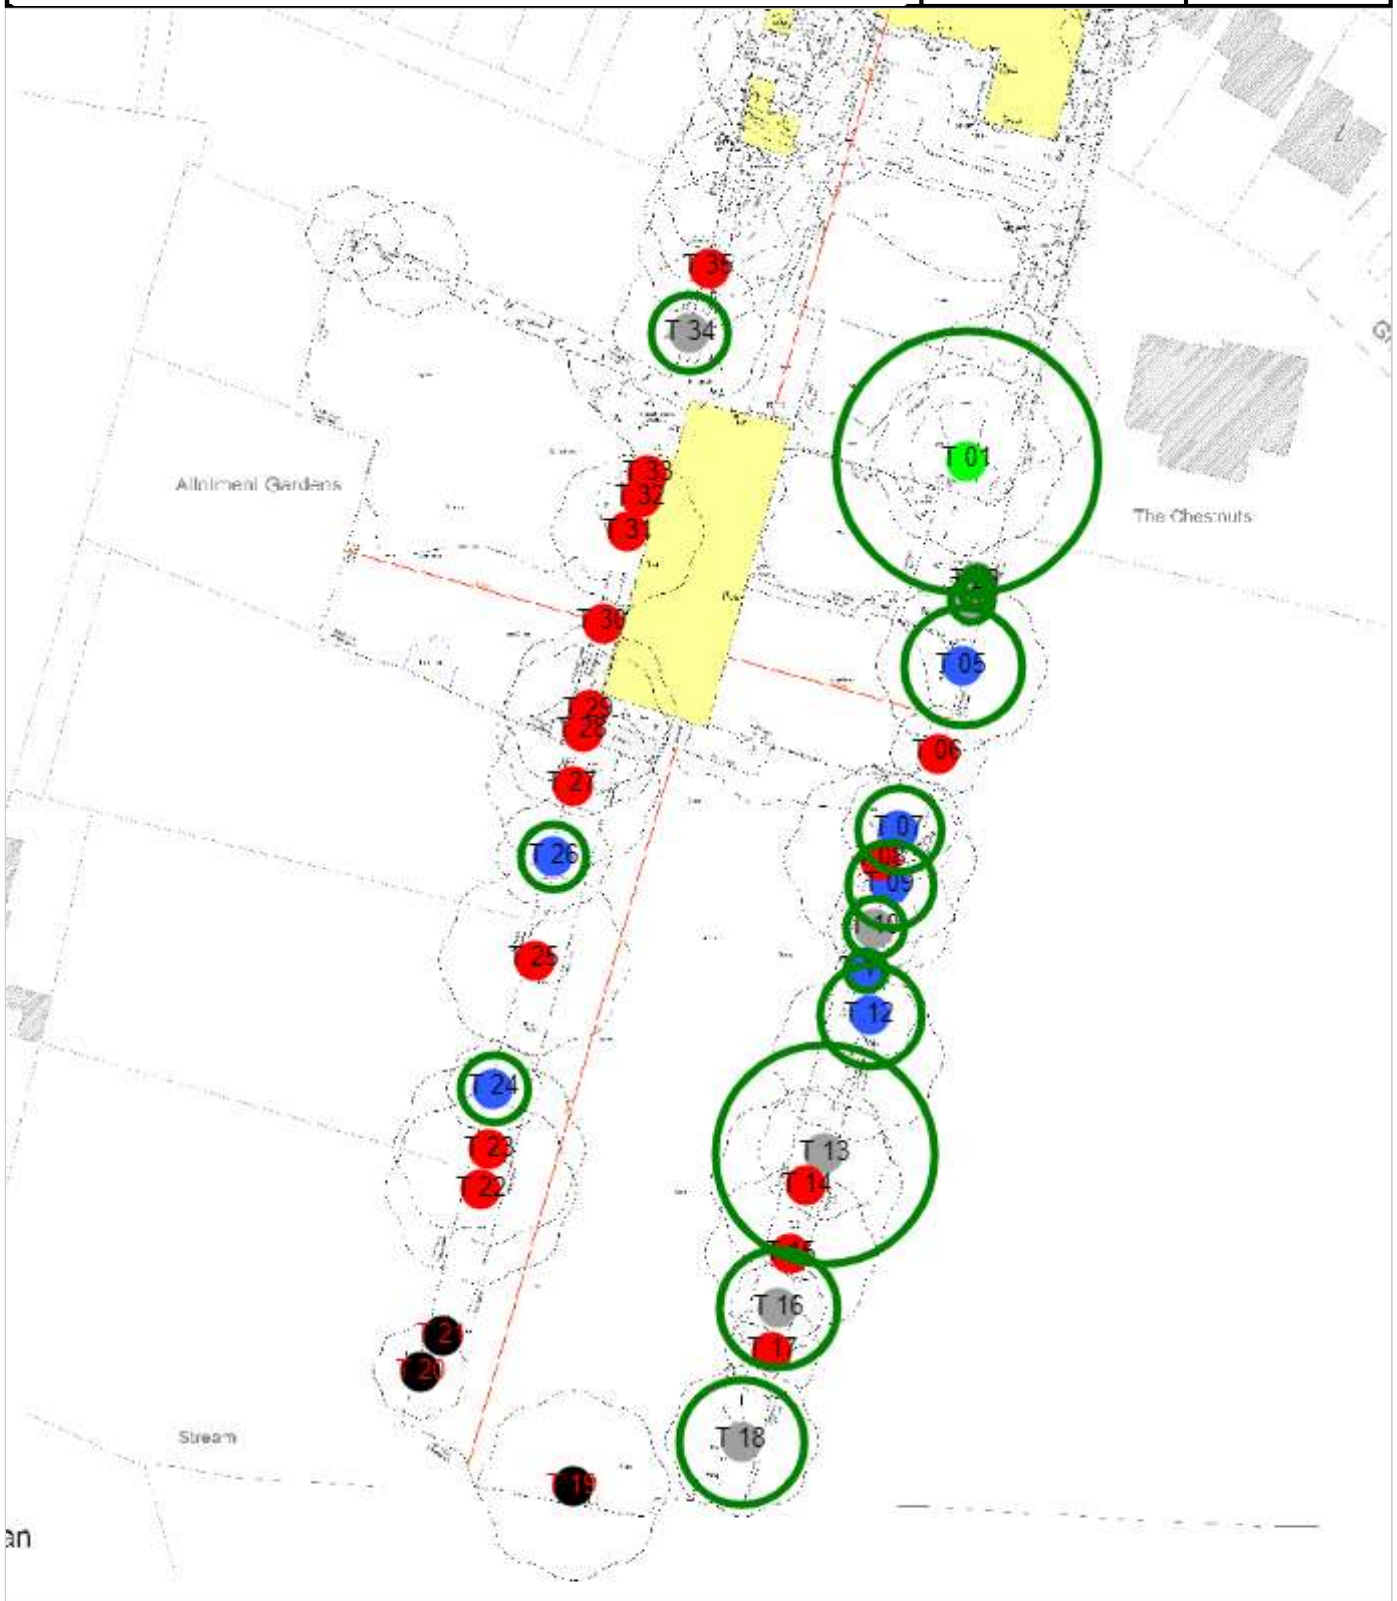


1.3 Site Plan Tree Root Protection Areas (RPA) - Green Circle

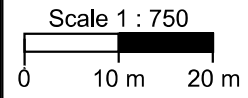

REVISIONS:

Revision with attached specification
Issued contractor prior to the
bid referred back to Plant Design NE Ltd
Ownership of Plant Design NE Ltd