
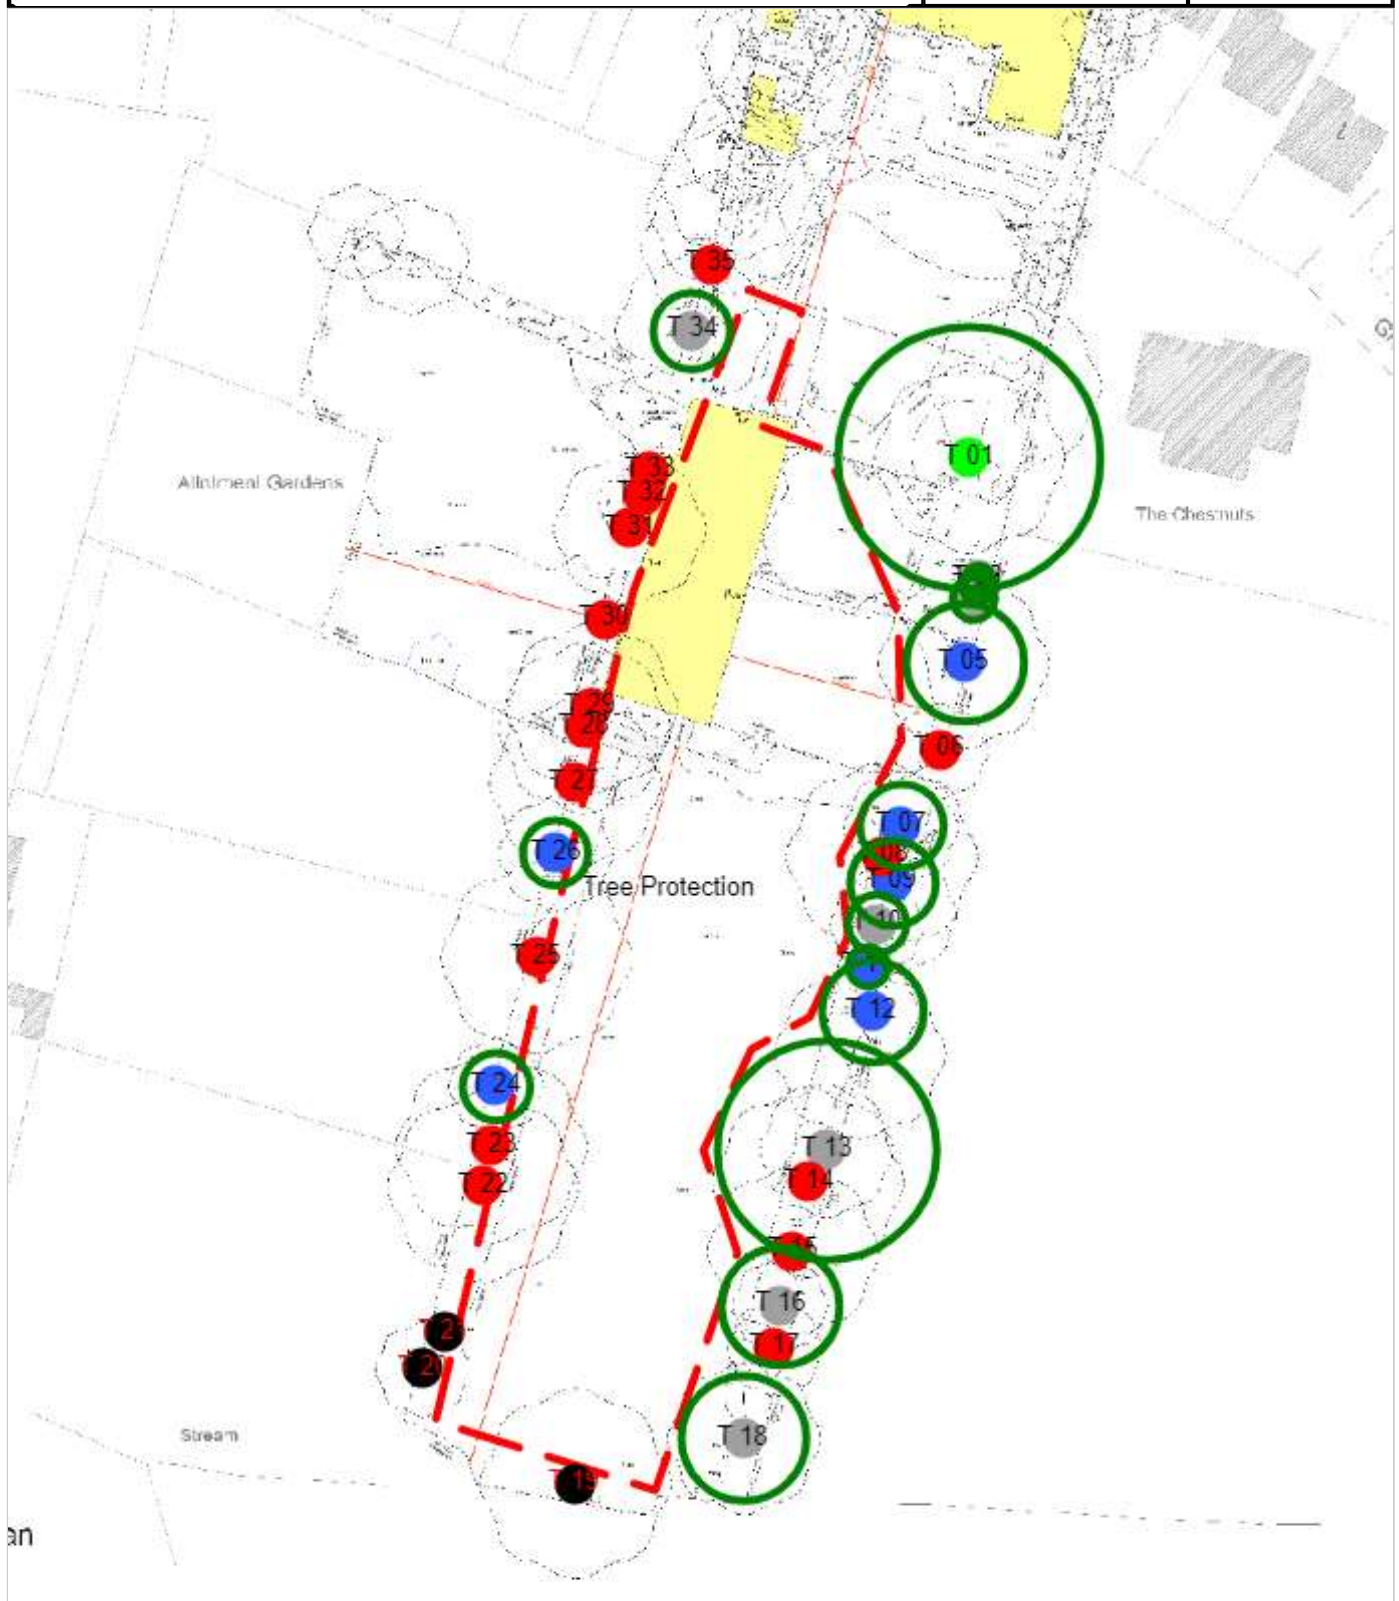


1.4 Tree Protection Plan

Broken Red Line = Position Of Tree Protection Fencing

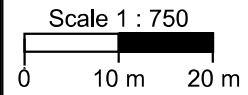

REVISIONS:

revision with attached specification
bidding contractor prior to the
was referred back to Planit Design NE Ltd
ownership of Planit Design NE Ltd