
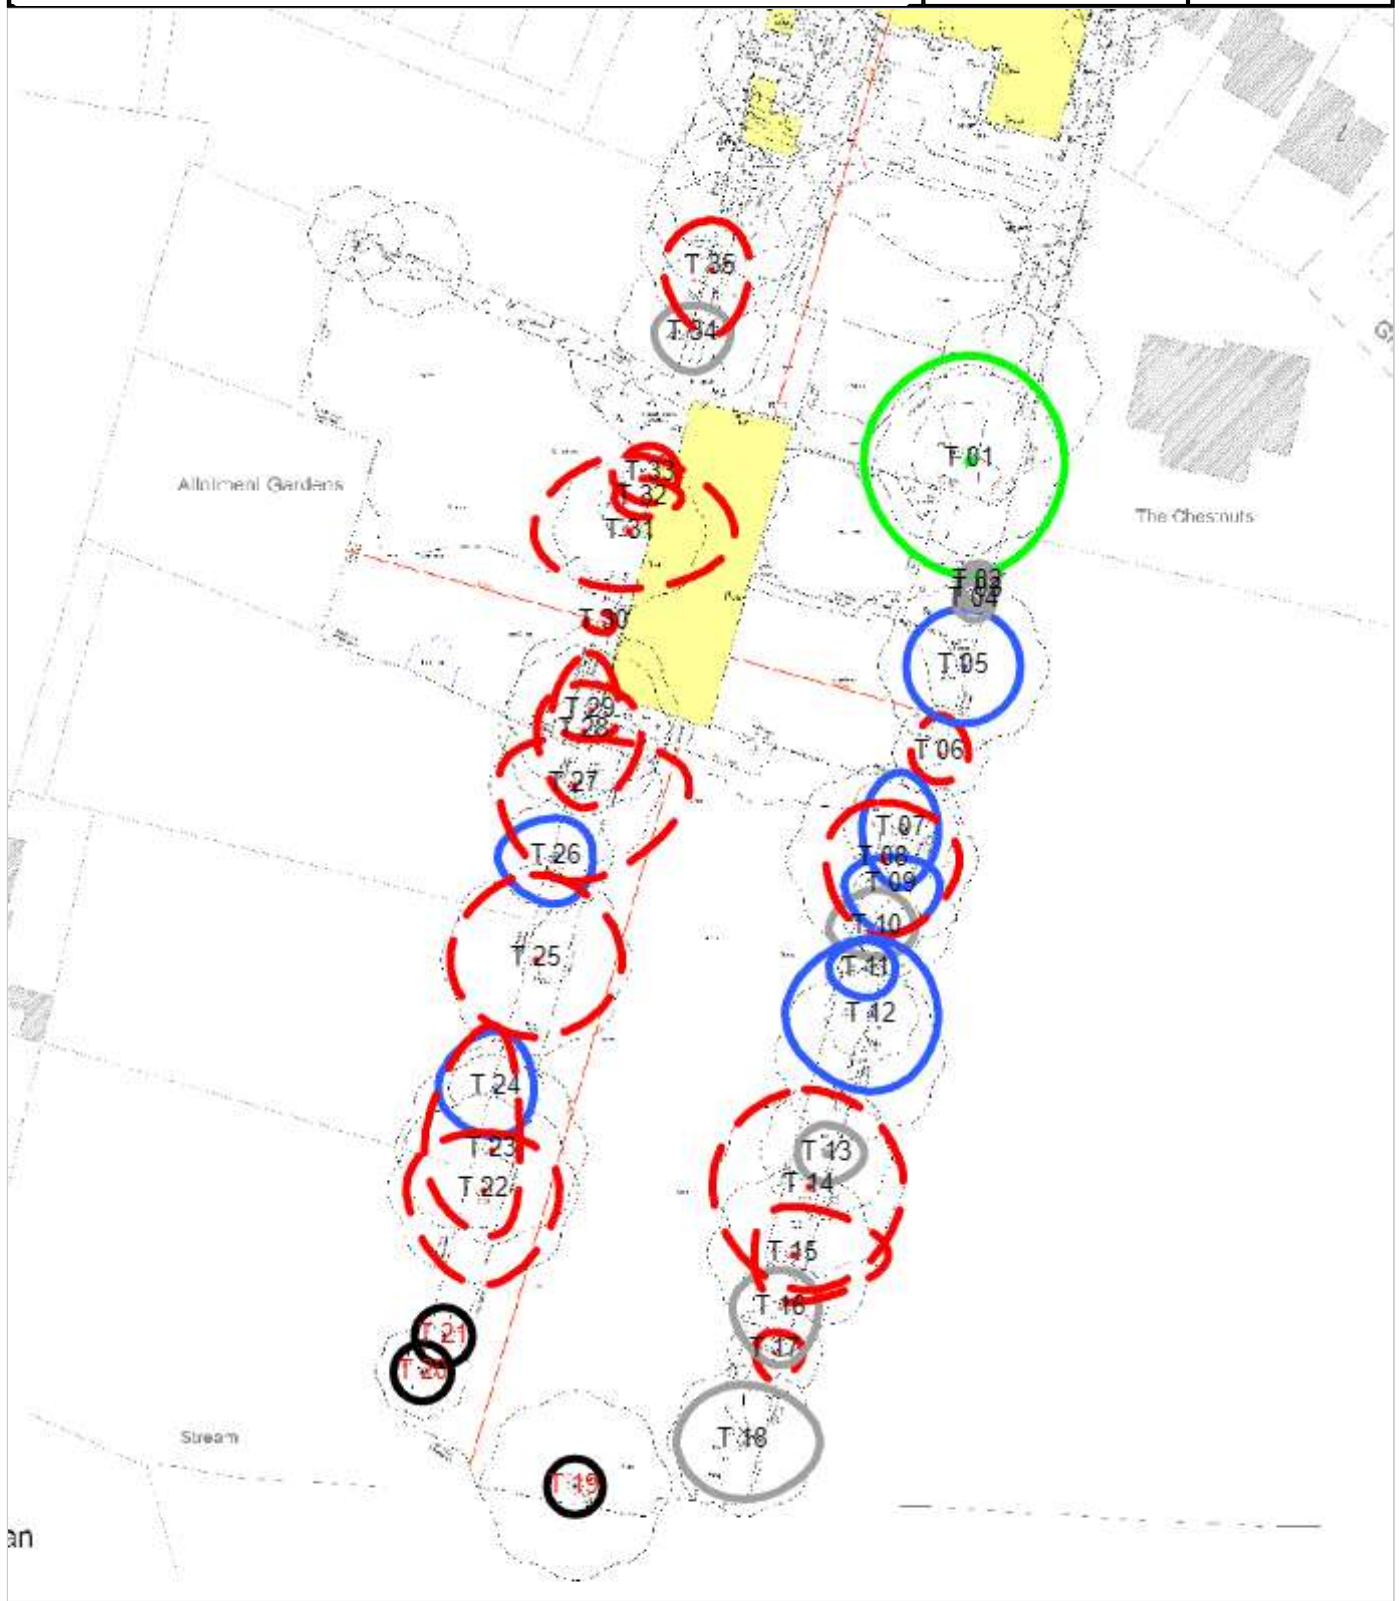


1.2 Site Plan Actual Crown Size Of Trees

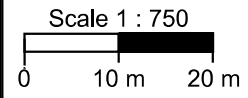

REVISIONS:

in accordance with attached specification  
submitting contractor prior to the  
works referred back to Plant Design NE Ltd  
ownership of Plant Design NE Ltd