



*SITE LOCATION  
SCALE 1 : 2500*

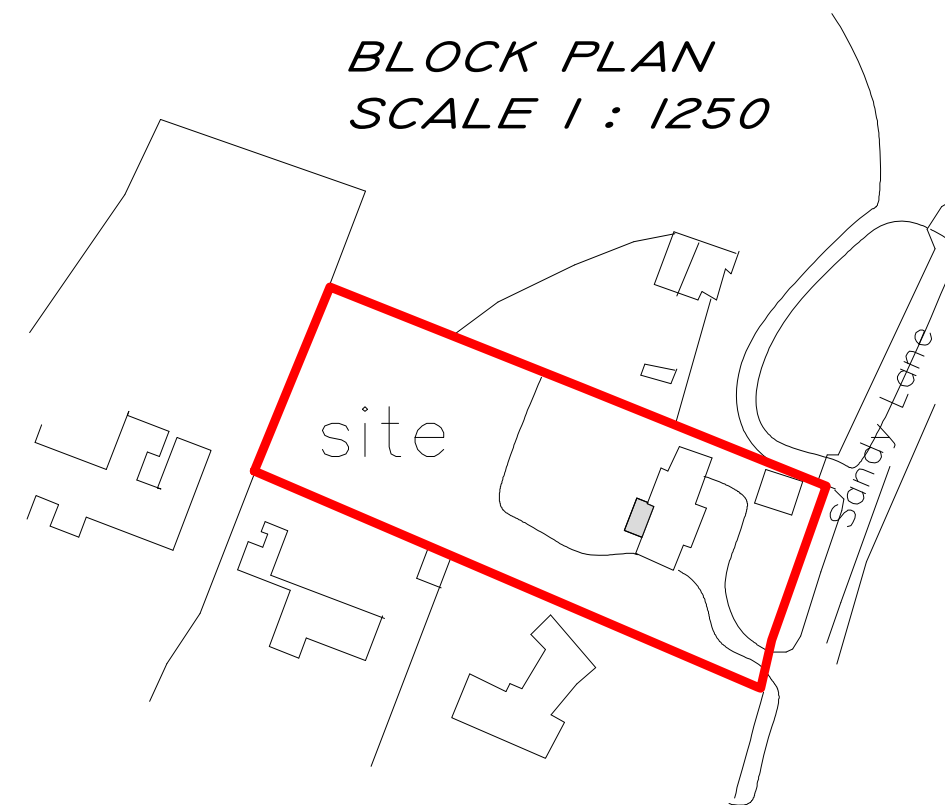

*BLOCK PLAN  
SCALE 1 : 1250*

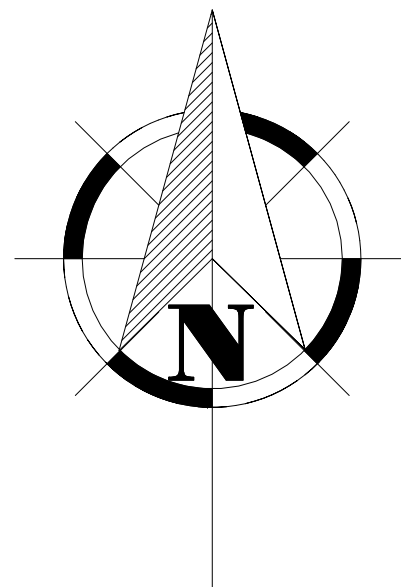

CLIENT:  
*MRS CINDY BLACKMORE*

SITE ADDRESS:  
*TALL CHIMNEYS  
SANDY LANE  
AYLMERTON  
NR11 8QE  
N/A*

*THIS DRAWING REMAINS THE PROPERTY OF GDS AND MAY NOT BE REPRODUCED, COPIED, OR ITS CONTENT DIVULGED WITHOUT WRITTEN CONSENT FROM GDS.*

- 1. NO DIMENSIONS TO BE SCALED FROM THIS DRAWING*
- 2. ALL DIMENSIONS IN MILLIMETERS UNLESS OTHERWISE STATED.*

REV	DESCRIPTION	DATE

DATE:  
*MAR 26TH 2022*

SCALE:  
*1 : 2500 & 1 : 1250*

DRAWING TITLE:  
*PROPOSED  
REAR ORANGERY*

DRAWING No.  
*GDS8734/23*

DRAWN:  
*G.D.S.*