


**NOTES**  
 WRITTEN DIMENSIONS TO BE TAKEN IN PREFERENCE TO SCALE AND ARE TO BE CHECKED ON SITE PRIOR TO COMMENCING WORK. THIS DRAWING IS TO BE READ IN CONJUNCTION WITH ALL OTHER DOCUMENTS RELATING TO THIS PROJECT AND SPECIFICATIONS ARE TO BE REFERRED IMMEDIATELY TO THE PROJECT USER. THIS DRAWING IS COPYRIGHT AND SHOULD NOT BE USED OR REPRODUCED WITHOUT PERMISSION. IT IS THE CONTRACTOR'S RESPONSIBILITY TO ENSURE COMPLIANCE WITH THE BUILDING REGULATIONS.



BLOCK PLAN 1:500

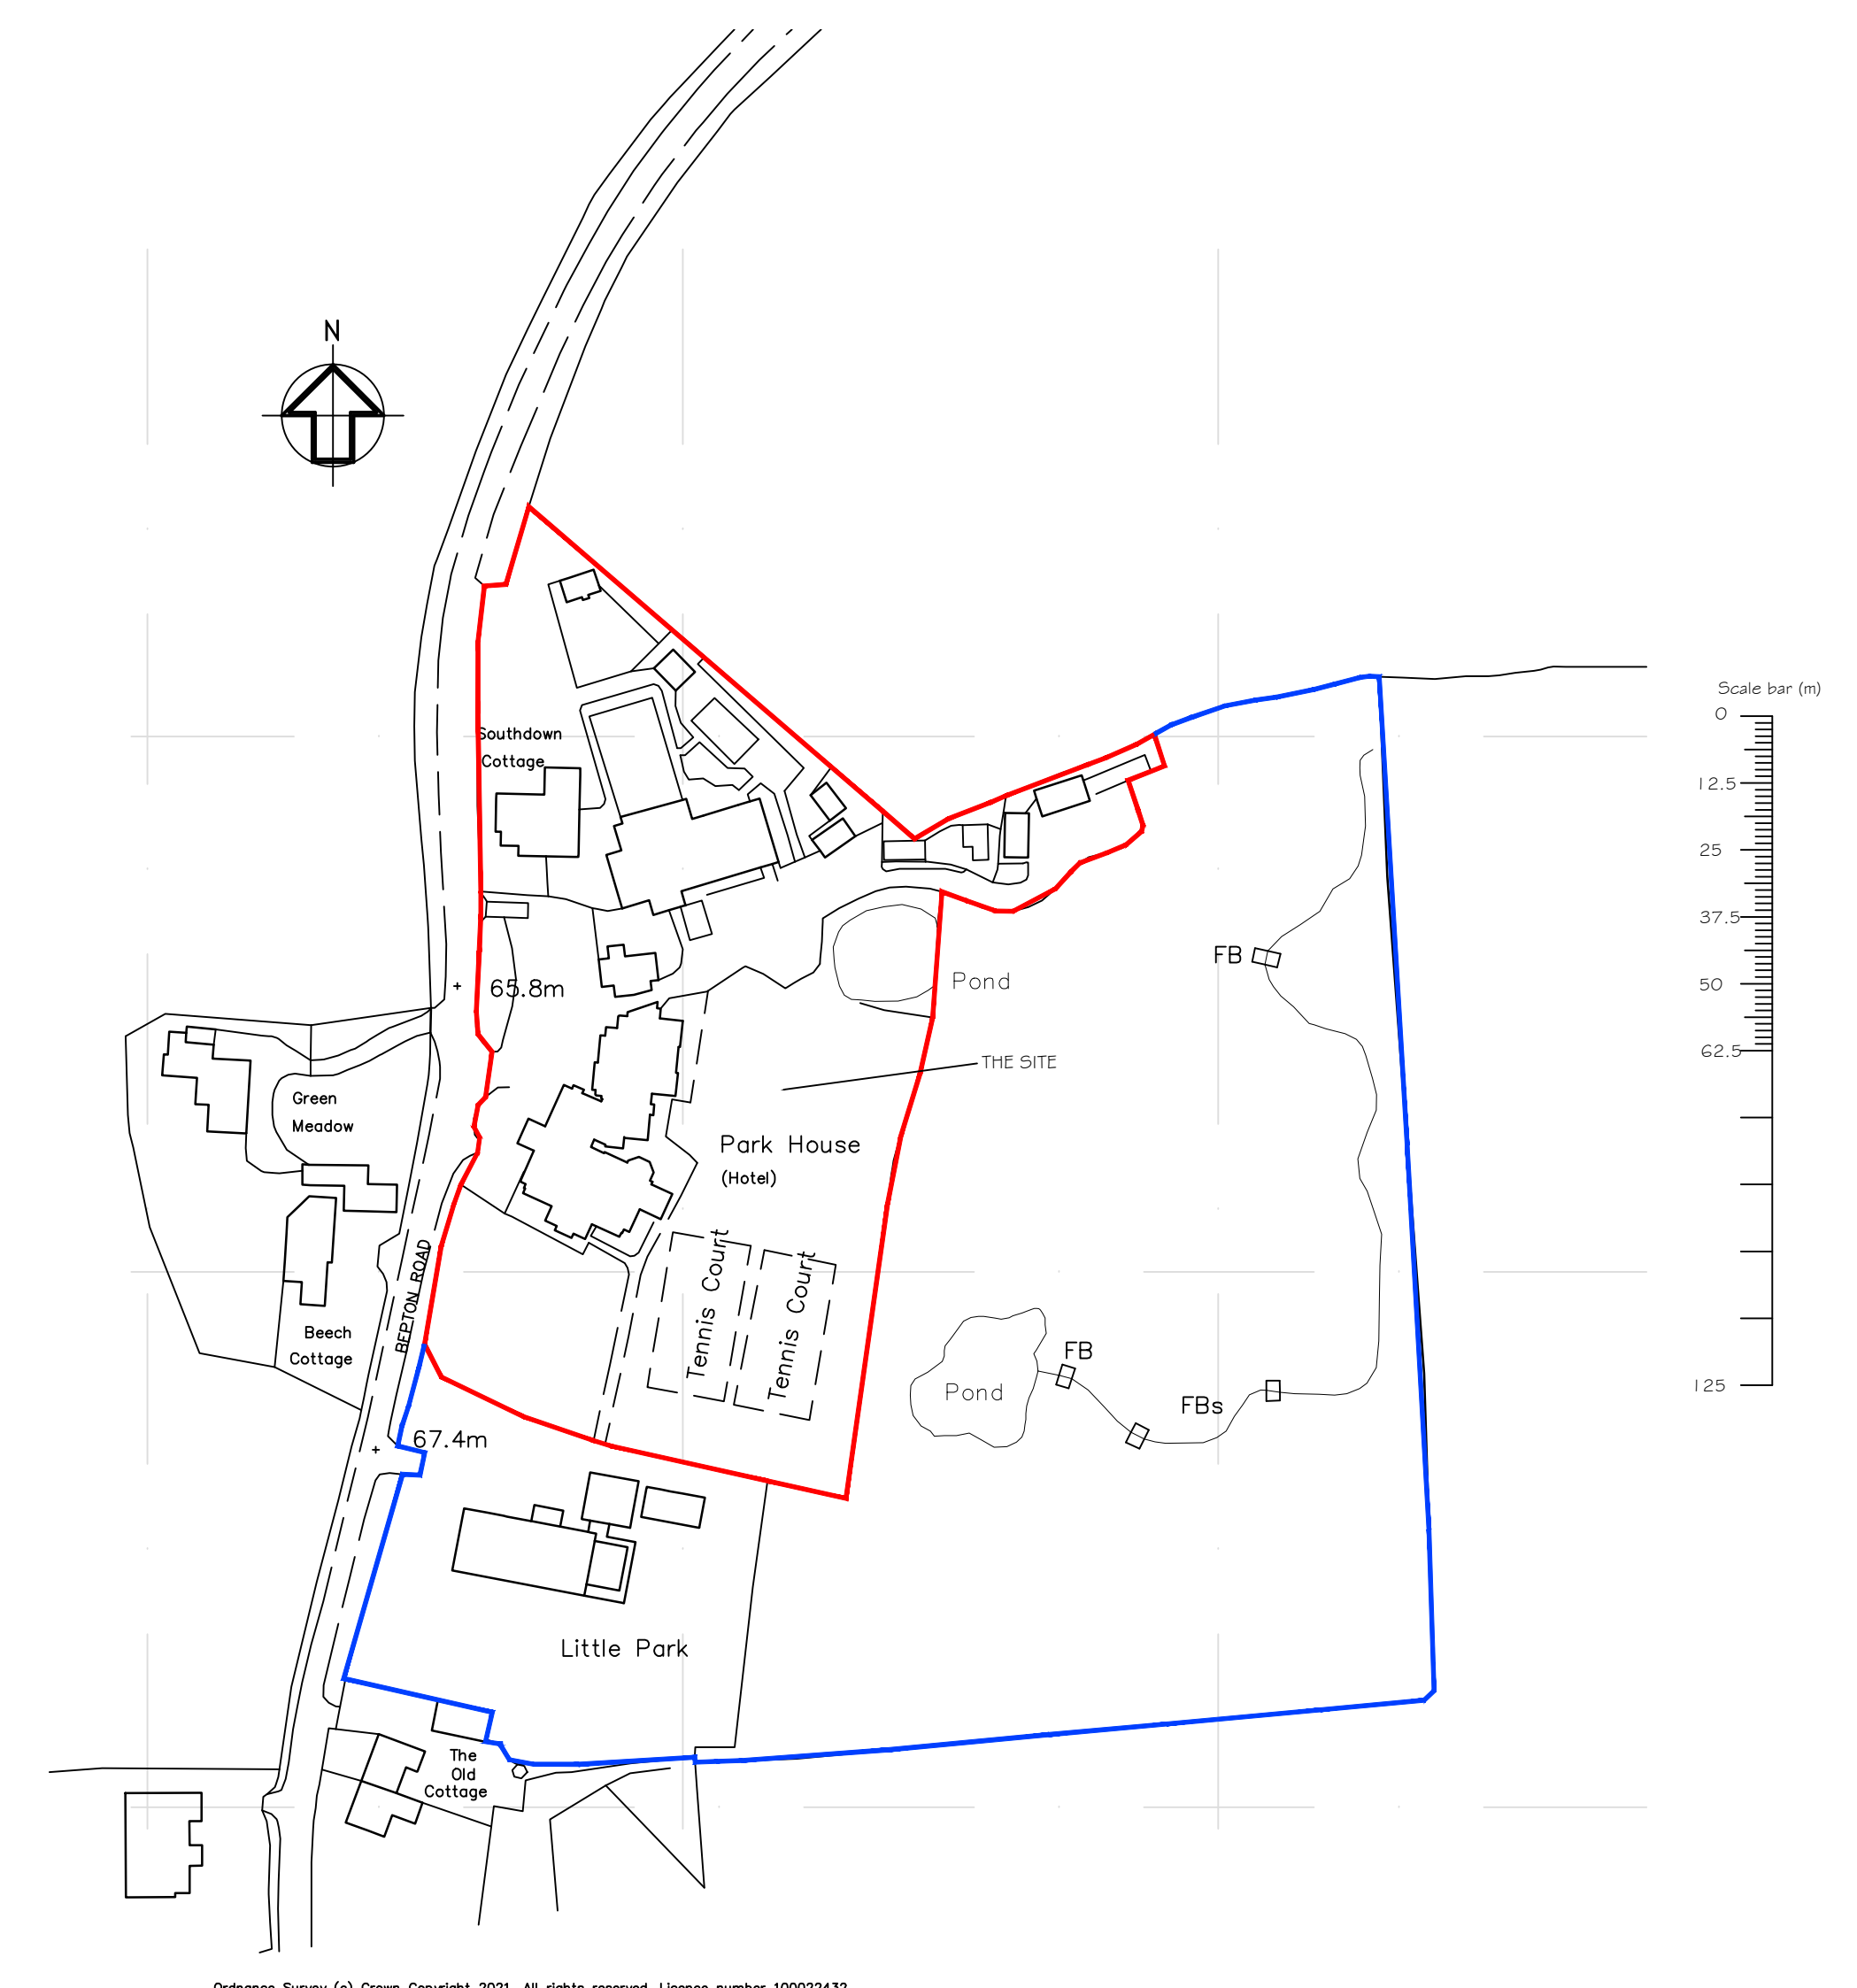

SITE LOCATION PLAN 1:1250

Ordnance Survey (c) Crown Copyright 2021. All rights reserved. Licence number 100022432

REV	DESCRIPTION	DATE
A	ADDITIONAL INFORMATION	31.01.22

**PROJECT**  
 PARK HOUSE HOTEL  
 BEPTON  
 MIDHURST  
 WEST SUSSEX GU29 0JB

**DRAWING TITLE**  
 SITE LOCATION PLAN AND BLOCK PLAN

SCALE	DRAWN BY	DATE
1:1250 / 1:500 @A1	FLB	JUL 21
<b>DWG NO</b>	1081/04	<b>REV.</b> A

Unit 3b Woodhorn Business Centre  
 Woodhorn Lane  
 Oving Chichester  
 West Sussex PO20 2BX  
 Tel 01243 774764  
[www.sloaneandbrown.co.uk](http://www.sloaneandbrown.co.uk)

CHARTERED BUILDING SURVEYORS  
**SLOANE & BROWN**  
 ARCHITECTURAL SERVICES