


NOTES
 ALL DIMENSIONS TO BE TAKEN IN PREFERENCE TO SCALE AND ARE TO BE CHECKED ON SITE PRIOR TO COMMENCING WORK. THIS DRAWING IS TO BE READ IN CONJUNCTION WITH ALL OTHER DOCUMENTS RELATED TO THE PROJECT AND ANY DISCREPANCIES ARE TO BE REFERRED IMMEDIATELY TO THE PROJECT DESIGNER. THIS DRAWING IS COPYRIGHTED AND SHOULD NOT BE USED OR REPRODUCED WITHOUT PERMISSION. IT IS THE CONTRACTOR'S RESPONSIBILITY TO ENSURE COMPLIANCE WITH THE BUILDING REGULATIONS.

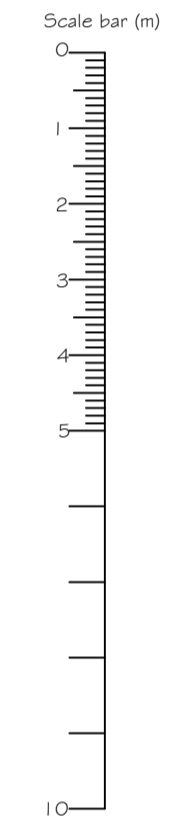

A PROPOSALS AMENDED 01.11.21
 REV DESCRIPTION DATE

PROJECT
 PARK HOUSE HOTEL
 BEPTON
 MIDHURST
 WEST SUSSEX GU29 0JB

DRAWING TITLE
 PROPOSED PART SITE LAYOUT PLAN

SCALE 1:100 @A1
DRAWN BY FLB
DATE AUG 21

DWG NO 1081/06 **REV.** A