
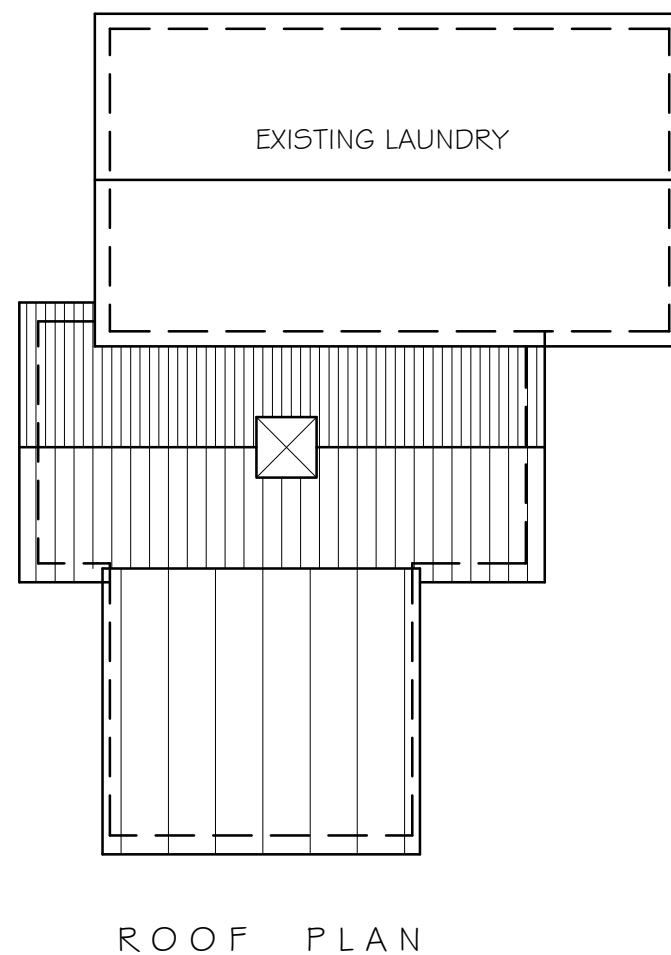
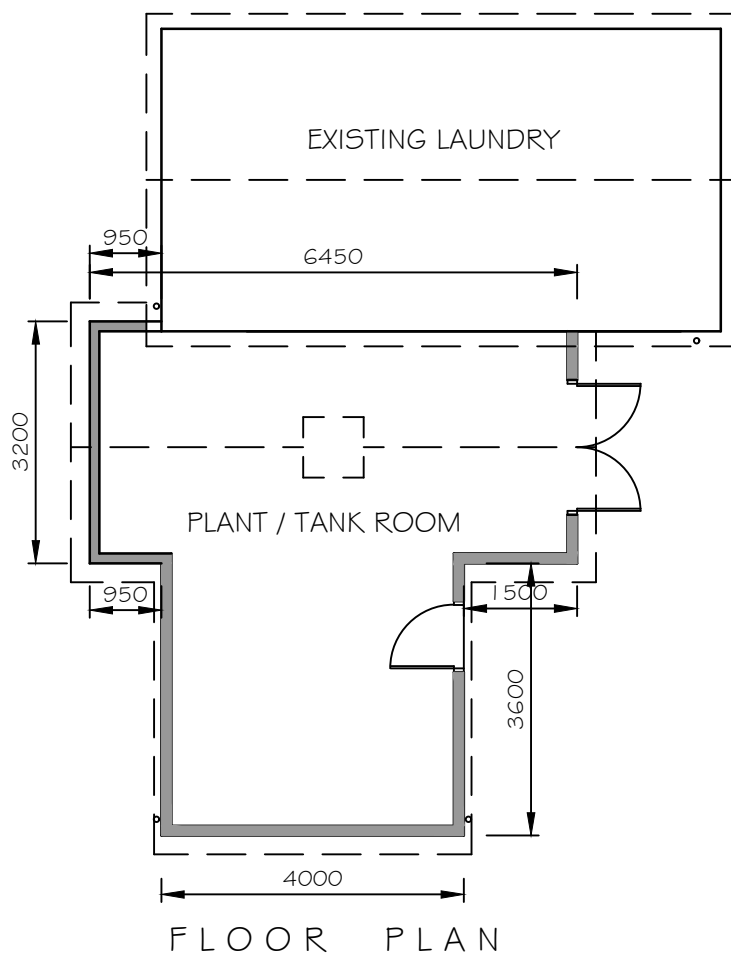
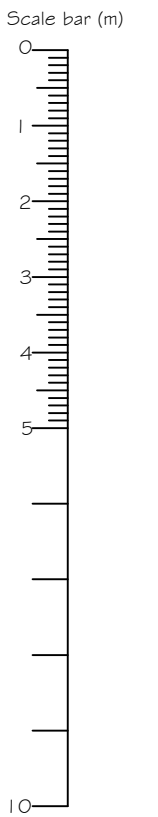
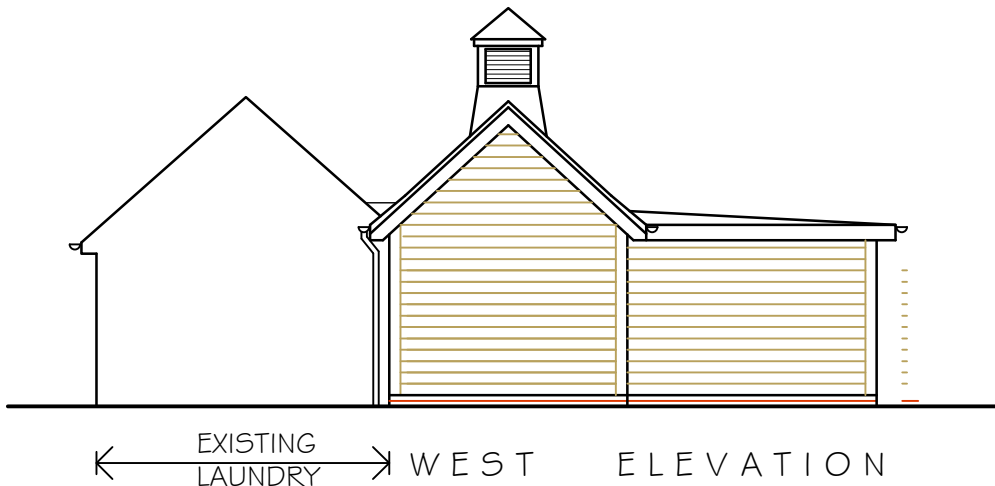


NOTES
 WRITTEN DIMENSIONS TO BE TAKEN IN PREFERENCE TO SCALE, AND ARE TO BE CHECKED ON SITE PRIOR TO COMMENCING WORK. THIS DRAWING IS TO BE READ IN CONJUNCTION WITH ALL OTHER DOCUMENTS RELATING TO THIS PROJECT. ANY DISCREPANCIES ARE TO BE REFERRED IMMEDIATELY TO THE PROJECT DESIGNER.
 THIS DRAWING IS COPYRIGHT, AND SHOULD NOT BE USED OR REPRODUCED WITHOUT PERMISSION.
 IT IS THE CONTRACTOR'S RESPONSIBILITY TO ENSURE COMPLIANCE WITH THE BUILDING REGULATIONS.

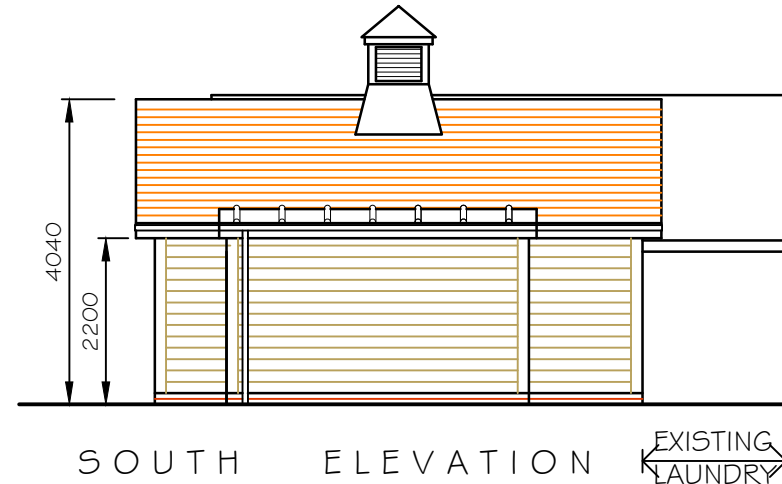

SCHEDULE OF EXTERNAL MATERIALS

ROOF: PLAIN CLAY ROOF TILES WITH SPROCKETED EAVES

WALLS: 175mm FEATHEREDGE OAK ON BRICK PLINTH

LANTERN: 12mm TRICOYA CLADDING ON SOFTWOOD FRAMEWORK. TIMBER LOUVRES TO ALL SIDES FITTED WITH GALVANISED MESH.

ENTIRE PLANT ROOM AREA TO HAVE 30 MINUTE FIRE RESISTANT WALLS AND ROOF.

RAINWATER GOODS: BLACK HALF ROUND PVC

REV	DESCRIPTION	DATE
B	MINOR AMENDMENT	31.01.22
A	PROPOSALS AMENDED	01.11.21

PROJECT
 PARK HOUSE HOTEL
 BEPTON
 MIDHURST
 WEST SUSSEX GU29 0JB

DRAWING TITLE
 REPLACEMENT PLANT ROOM -
 GENERAL PROPOSALS

SCALE 1:100 @A1
DRAWN BY PLB
DATE AUG 21

DWG NO 1081/03
REV. B

Unit 3b Woodhorn Business Centre
 Woodhorn Lane
 Oving Chichester
 West Sussex PO20 2BX
 Tel 01243 774764
www.sloaneandbrown.co.uk

