


side elevation

rear elevation

side elevation

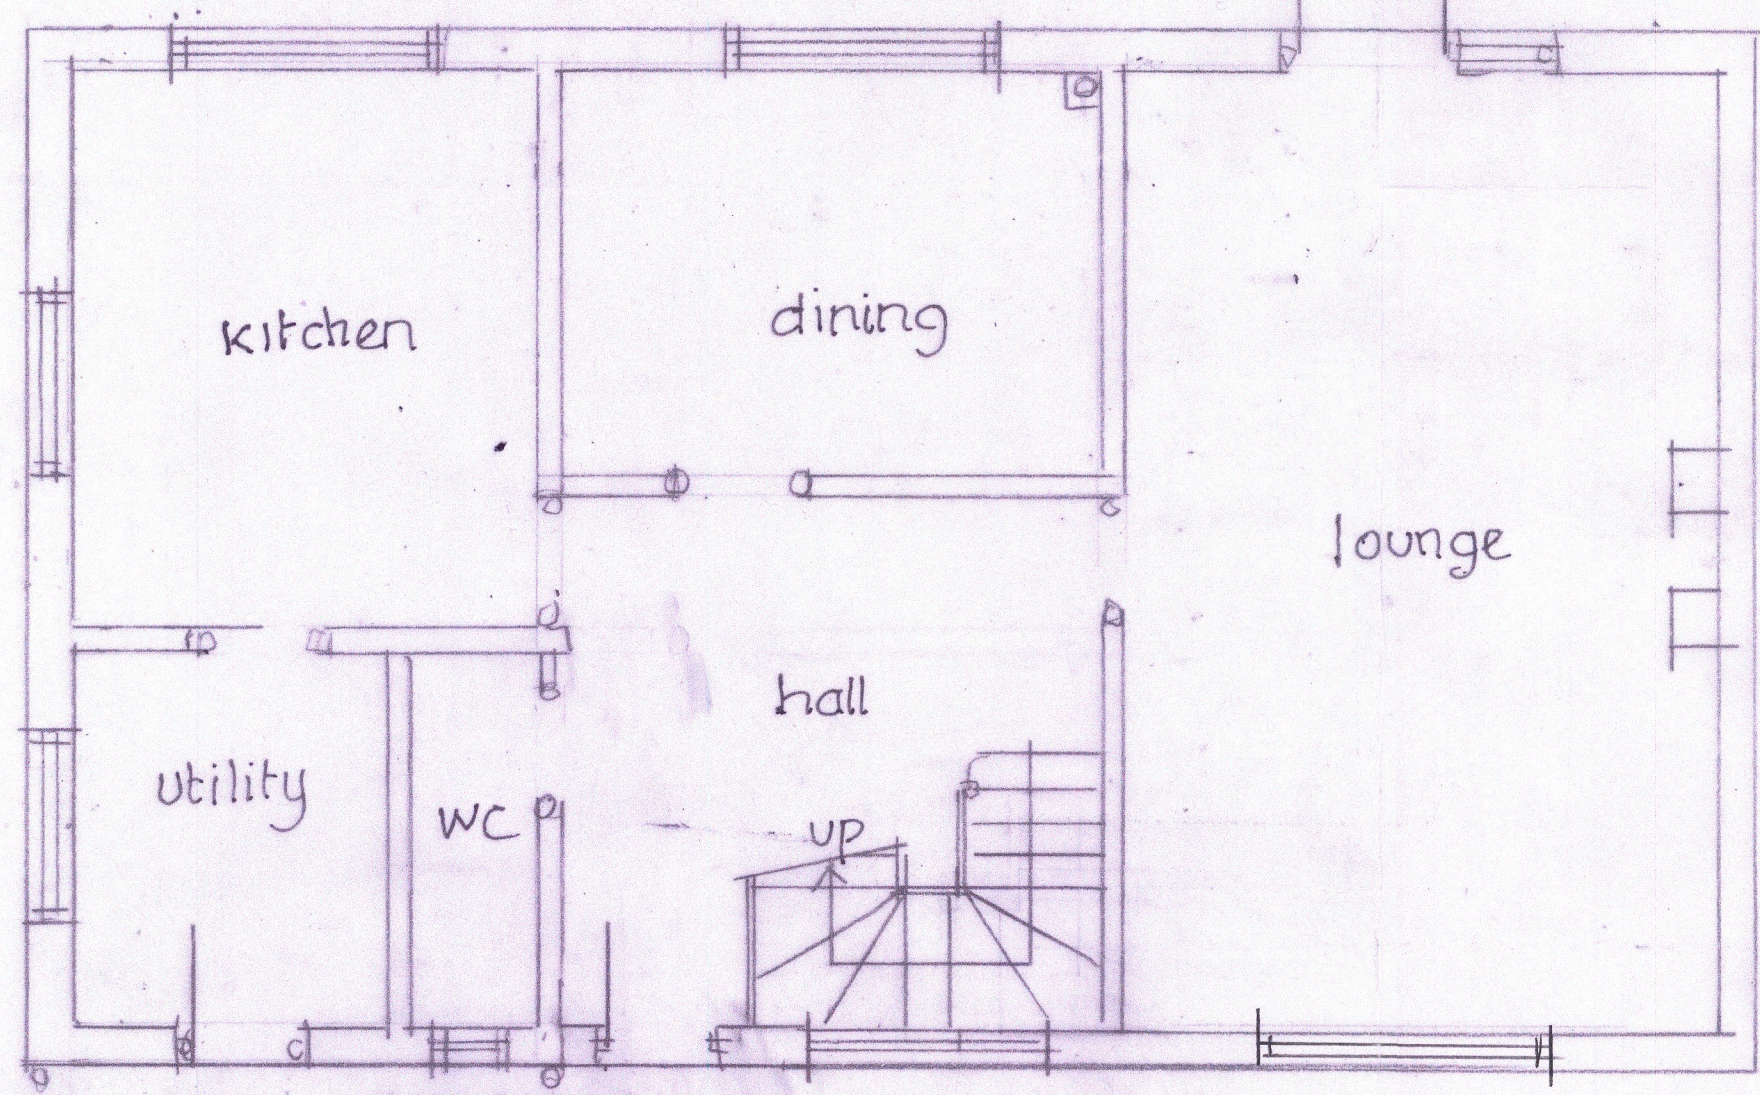

ground floor plan

Linden House, The Street, Borden
existing plan & elevation
 drg. 18-22-2 100, 50

