


DO NOT SCALE THIS DRAWING USE DIMENSIONS ONLY
 VERIFY ALL DIMENSIONS ON SITE BEFORE COMMENCING ANY WORK
 OR SHOP DRAWINGS


INFORM THE ARCHITECT BEFORE ANY WORK STARTS IF THIS
 DRAWING EXCEEDS THE QUANTITIES IN ANY WAY

ISSUE STATUS: FOR INFORMATION


Revision Date

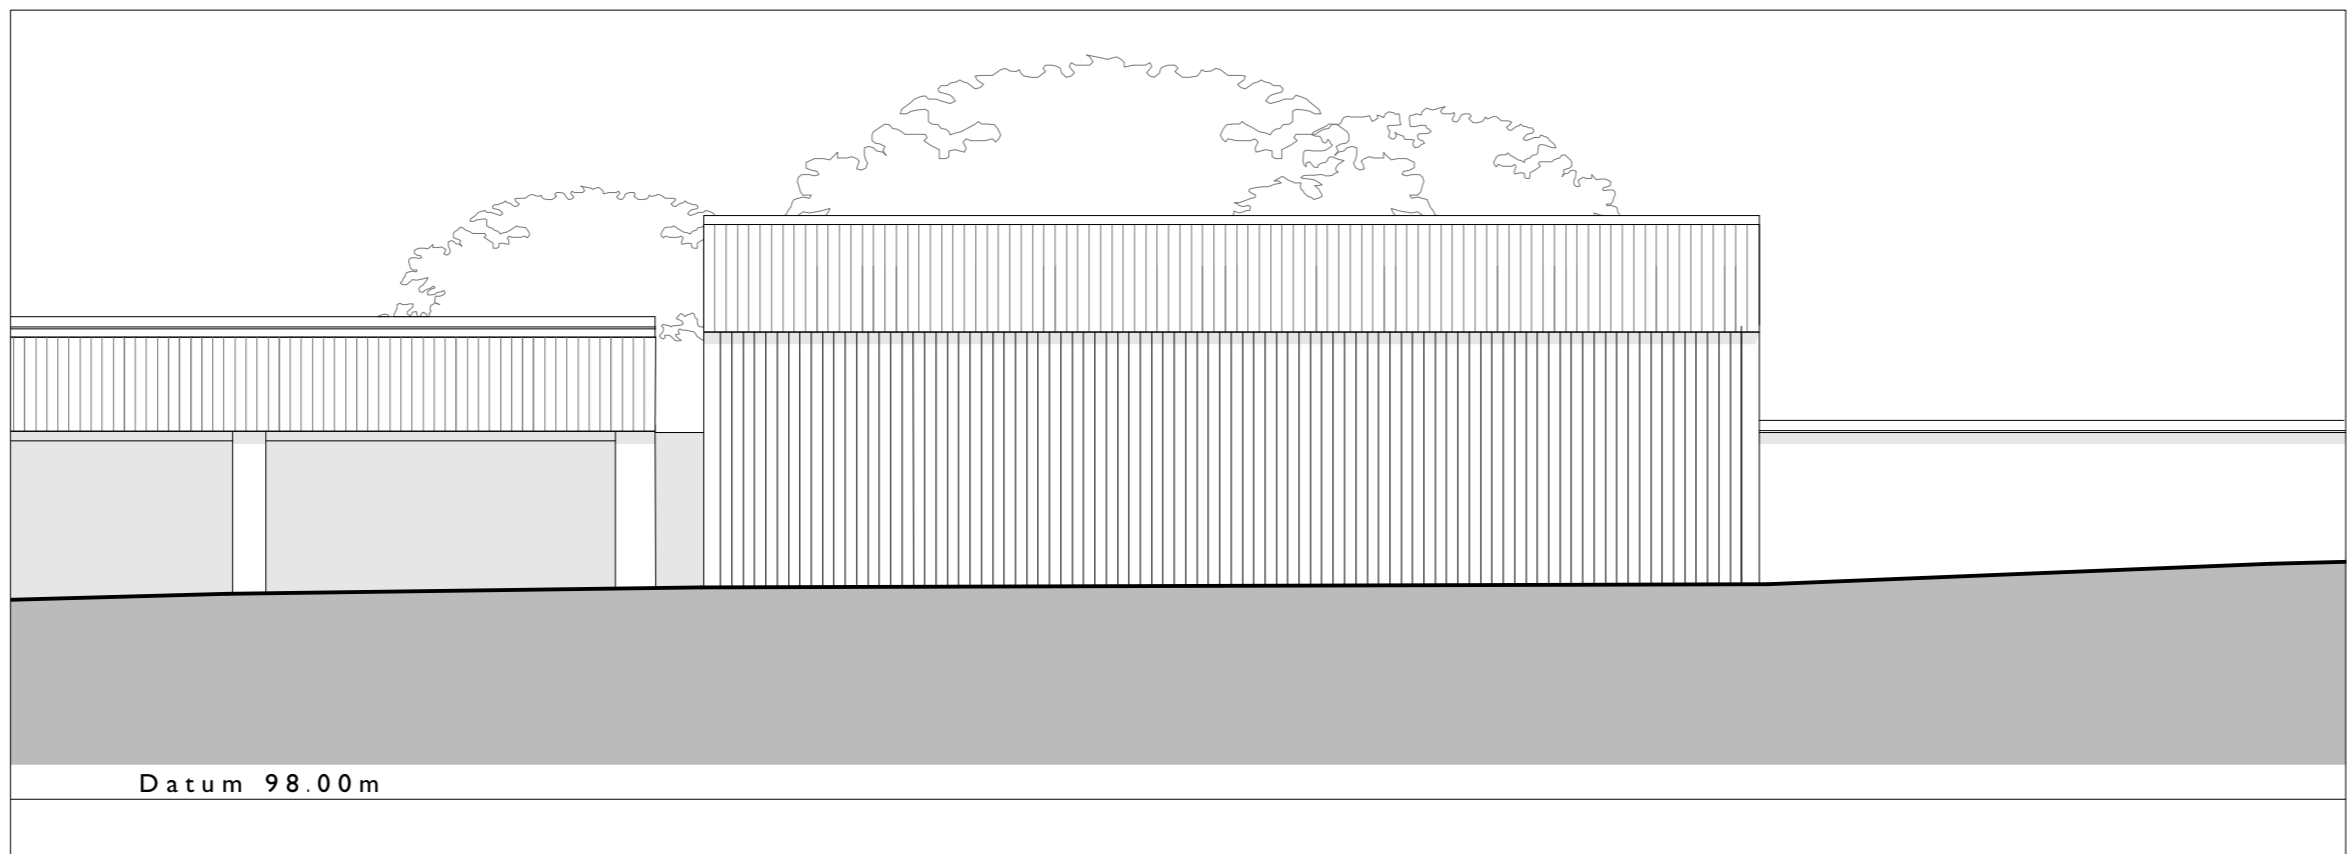


Existing North Elevation

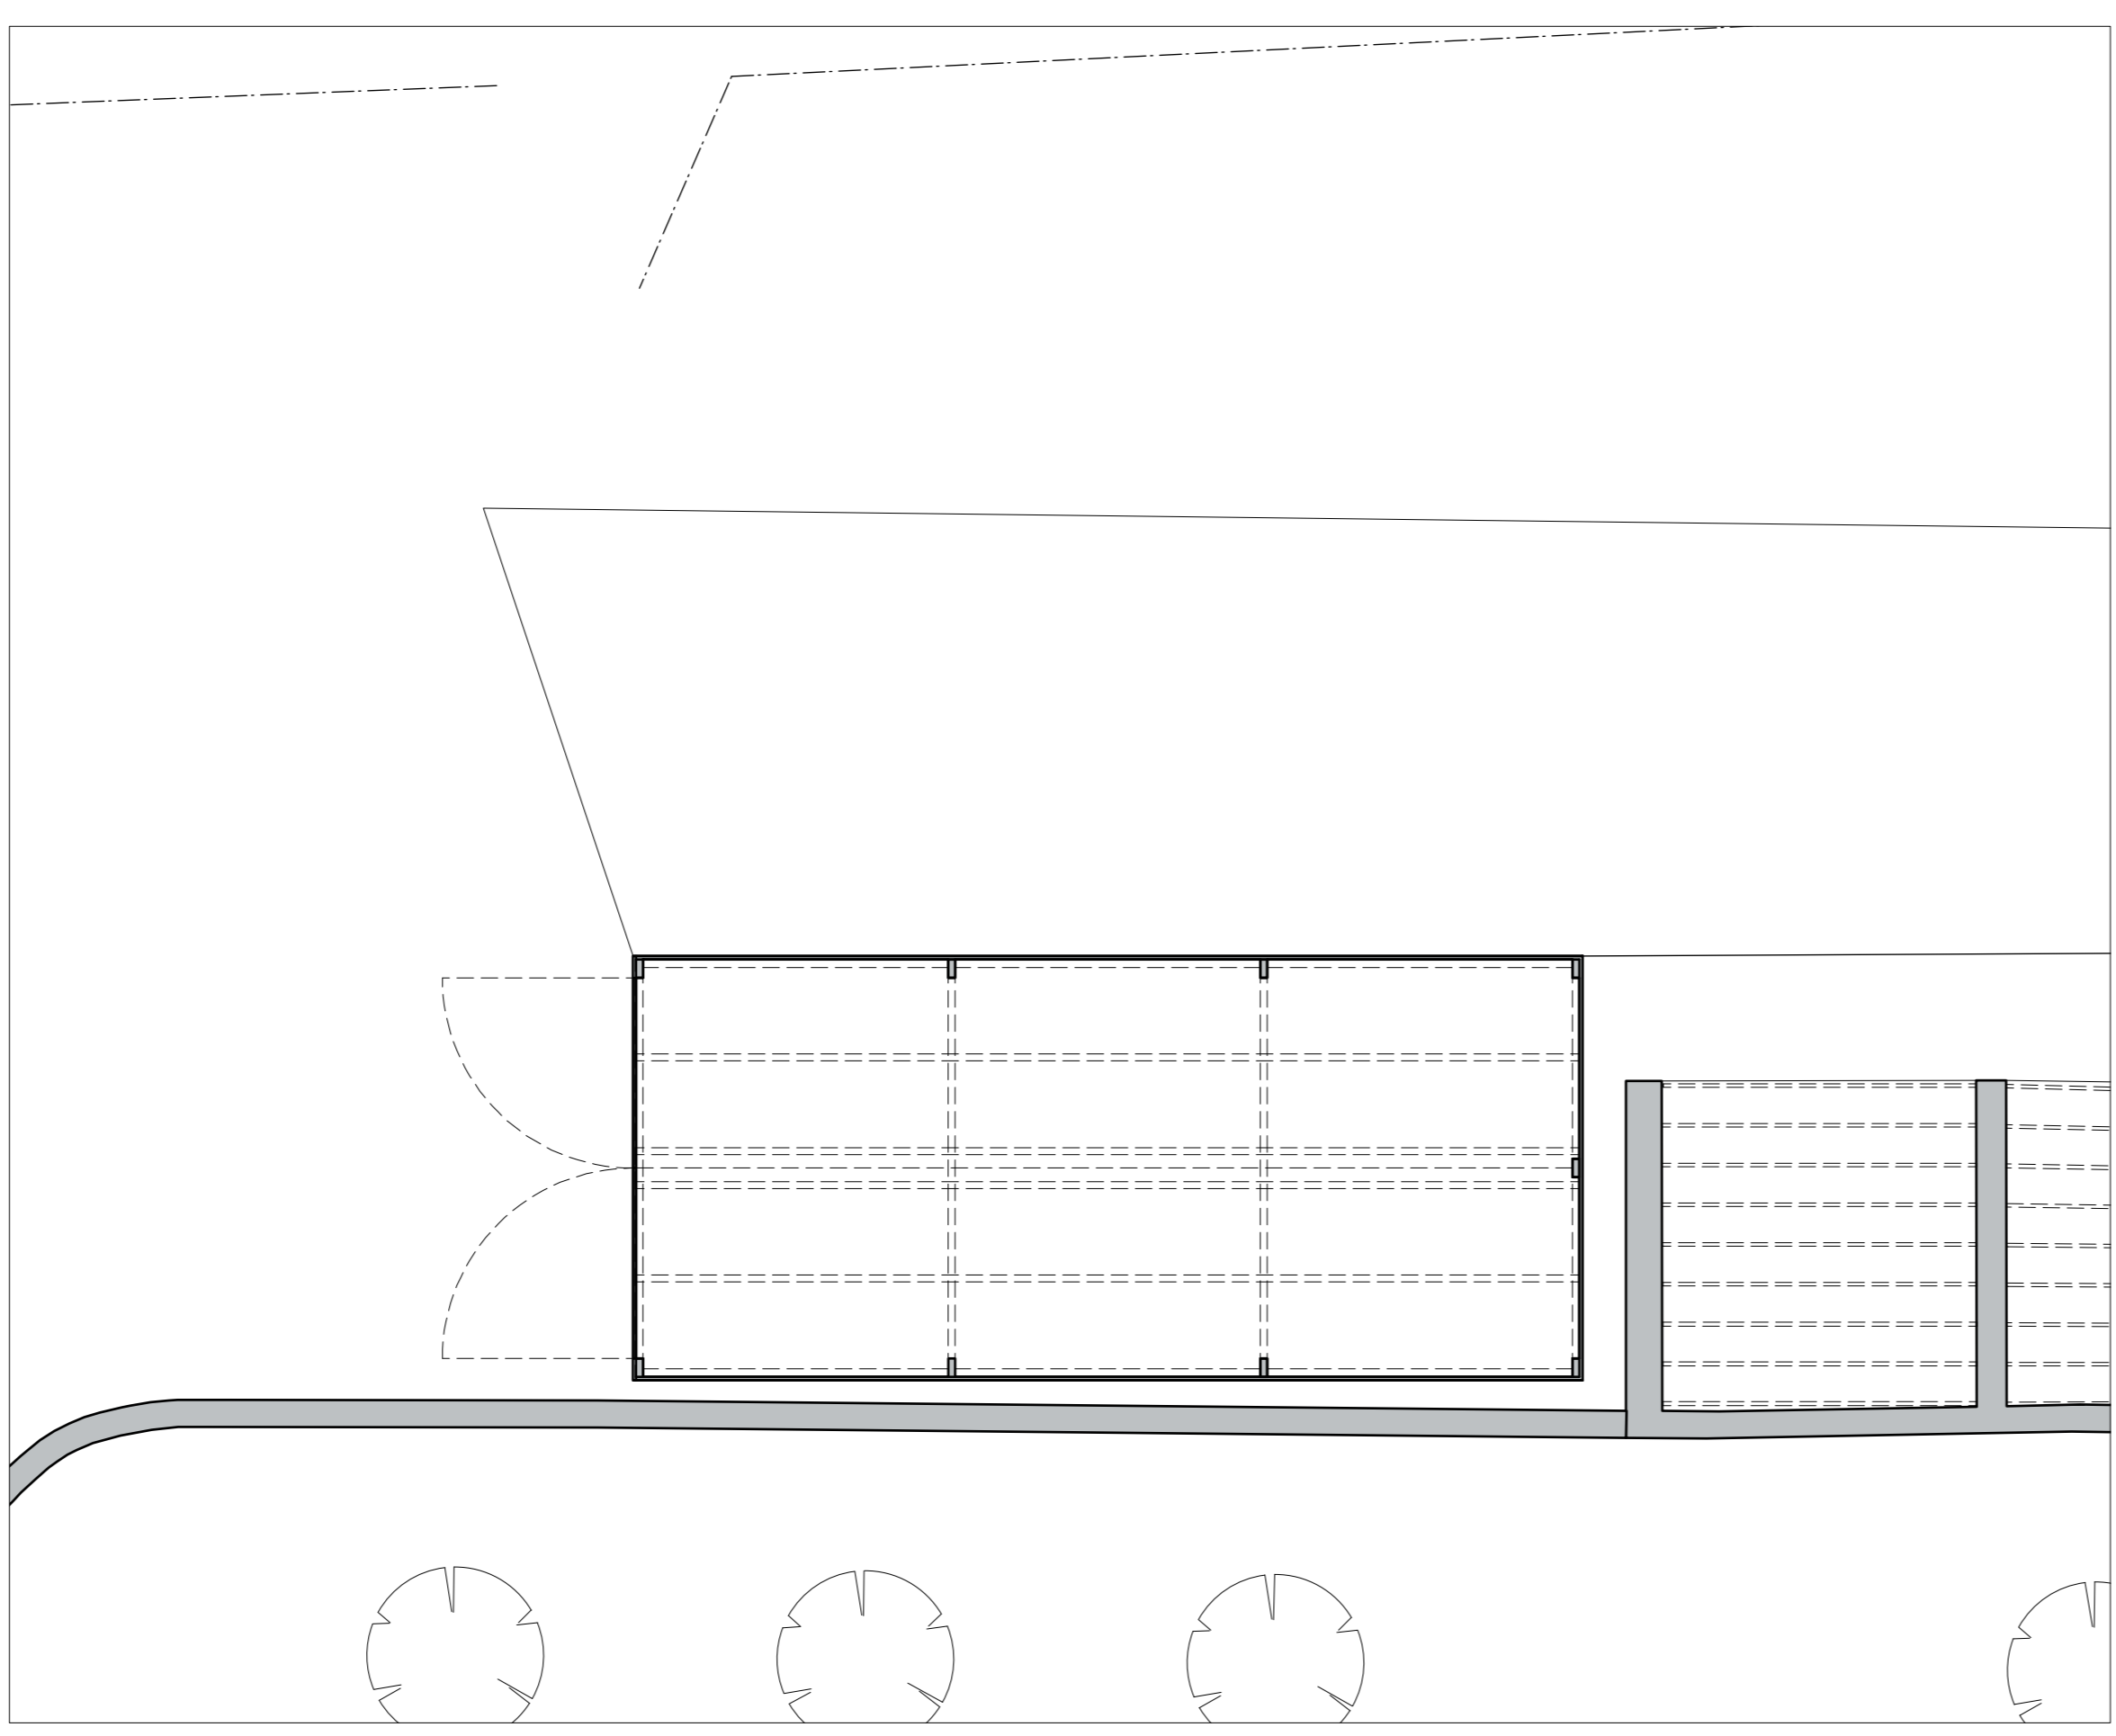


Existing Ground Floor Plan

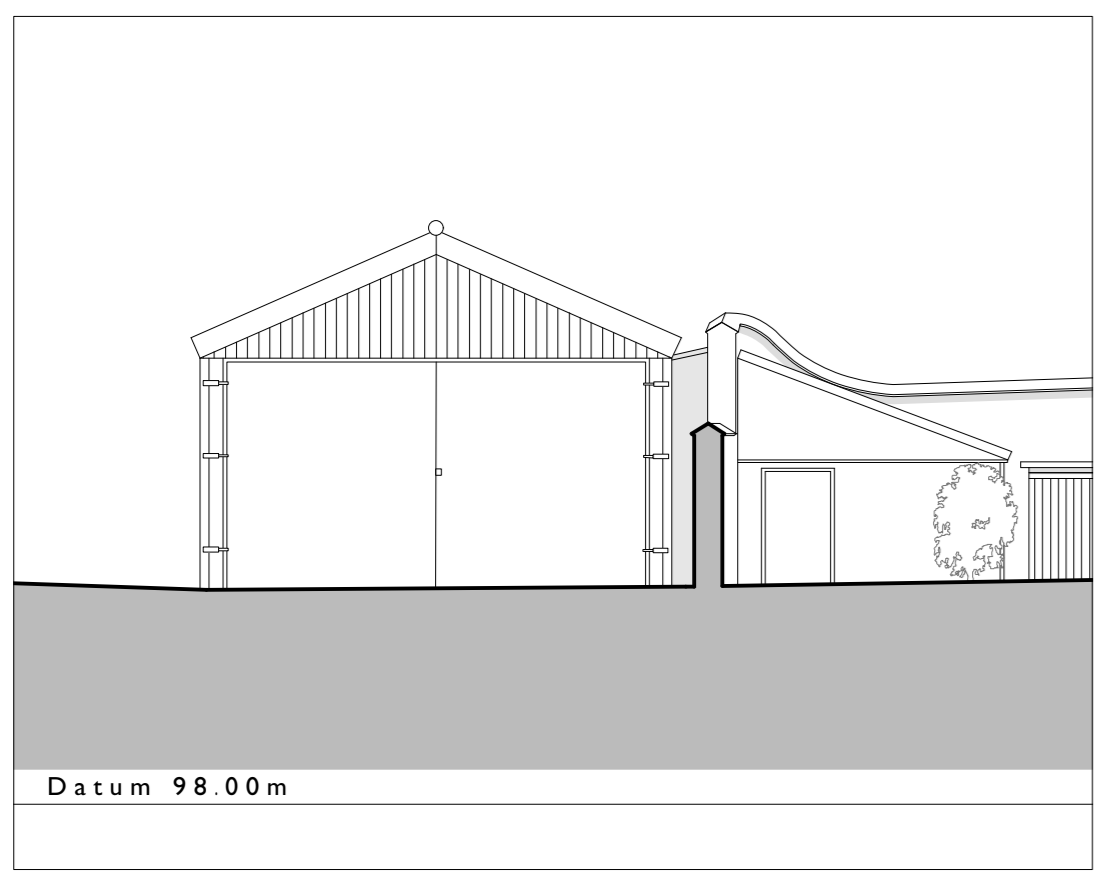



Existing West Elevation

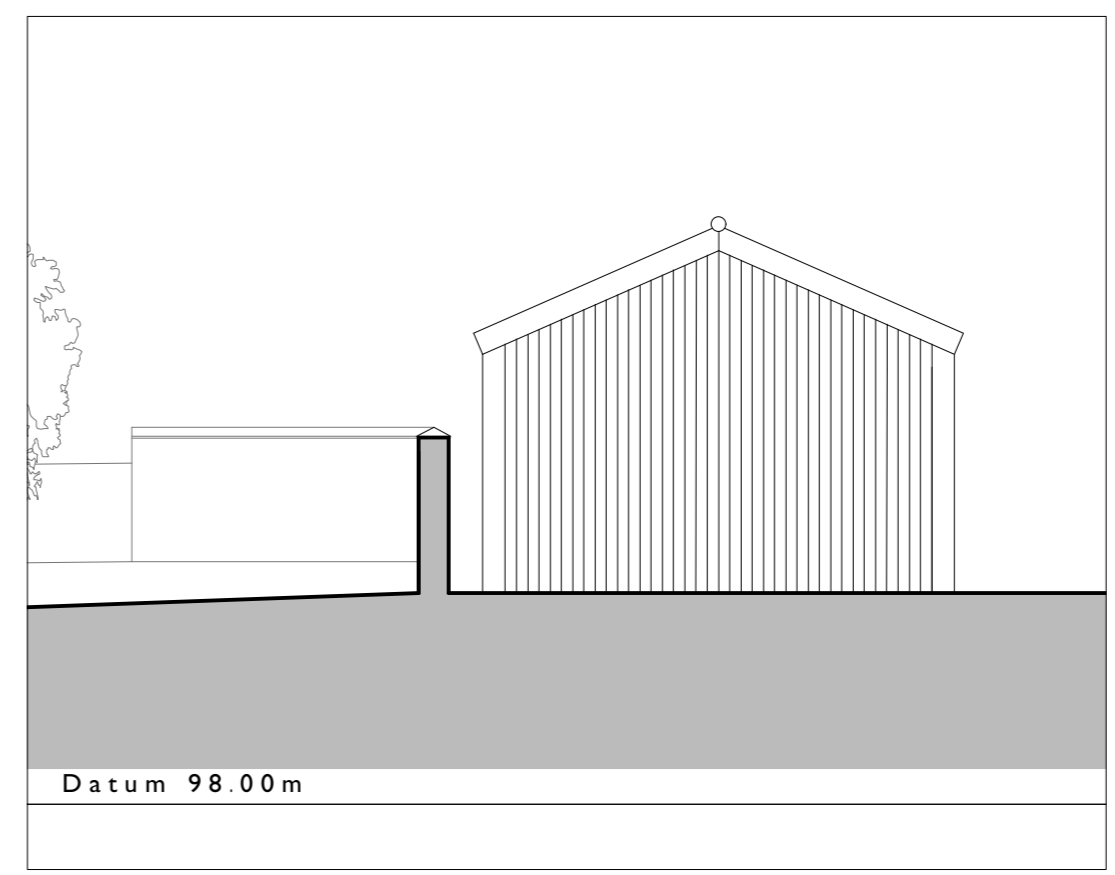

Existing East Elevation

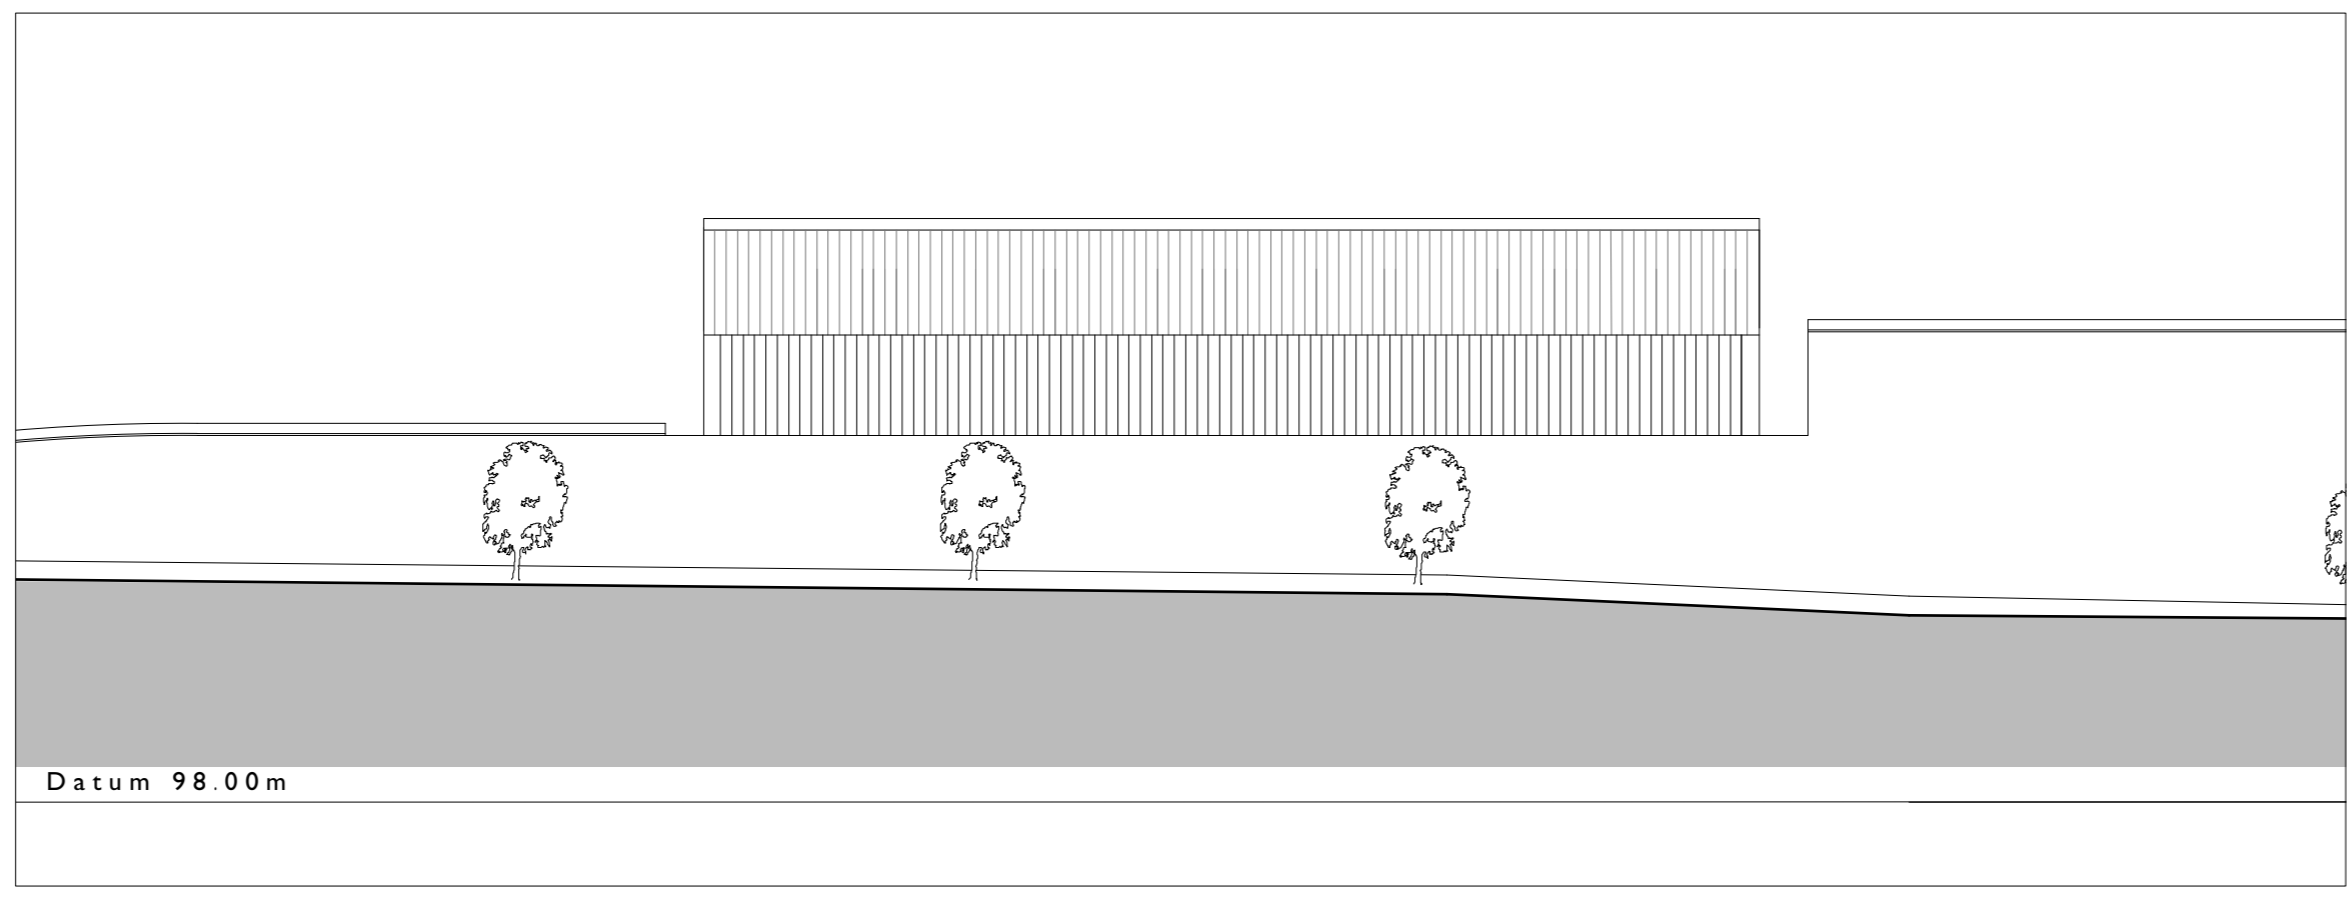

Existing South Elevation

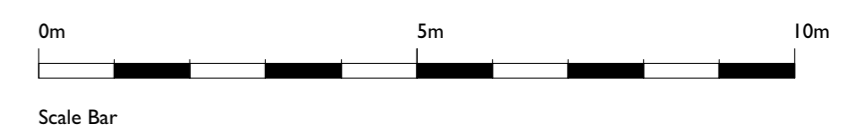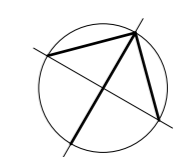

CLIENT
 Vanessa Main

PROJECT
 Chapel House Farm
 Chipping Norton

TITLE
 Proposed Conversion of
 Agricultural Building -
 Existing Plan and Elevations

SCALE
 1:100 @ A1

DATE
 23.01.19

JOB N°
 14-157

DRAWN
 CP

DRAWING N°
 133



**Acanthus
 Clews**
architects

Acanthus House
 57 Hightown Road
 Banbury • Oxfordshire
 OX16 9BE
 Tel: 01295 702600
 Fax: 01295 702601
 architects@acanthusclews.co.uk
 www.acanthusclews.co.uk