


Elevation to Plot 11

Scale 1:50

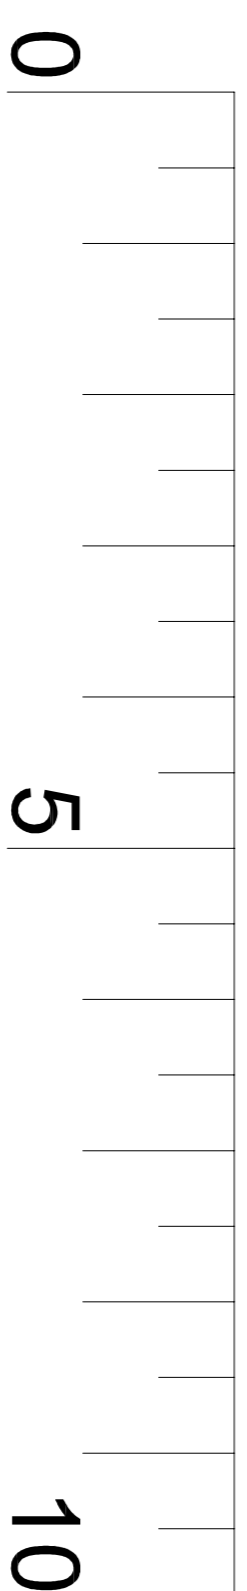

Do not scale from this drawing.
If in doubt, ask.
This drawing is the property of h-dm and
must not be copied, reproduced or
disclosed without written permission.

revisions:

DATE OF ISSUE
8 December 2021

project title:
**Residential Development
North and South Road
Bellside, Cleland
Plot 10**

drawing title:
Elevation to Plot 11

issue stage:
Planning

date: **Jun 21** drawn: **DGF** scale @ A1:
drawing number: **21-203-AL(10)502** revision: **As Noted**

