


Elevation to Plot 9
Scale 1:50

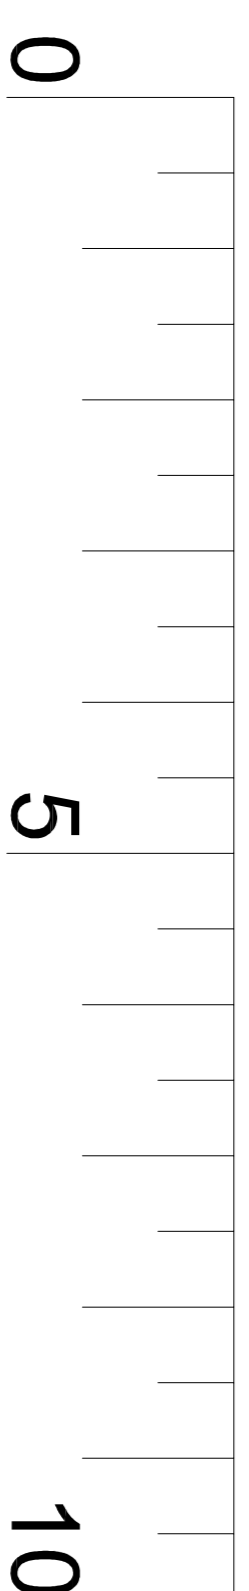

Do not scale from this drawing.
If in doubt, ask.
This drawing is the property of th-dm and must not be copied, reproduced or disclosed without written permission.
revisions:

DATE OF ISSUE
8 December 2021

project title:
Residential Development
North and South Road
Bellside, Cleland
Plot 10
drawing title:
Elevation to Plot 9

issue stage:
Planning
date:
Jun 21
drawn:
DGF
scale @ A1:
As Noted
drawing number:
21-203-AL(10)501
revision:
H

