




NOTES
 Do not scale. All figures dimensions in mm and to be checked on site.
 Copyright of the design and drawings remain with the design team.
 This drawing does not form part of a contract and is subject to change without notice.

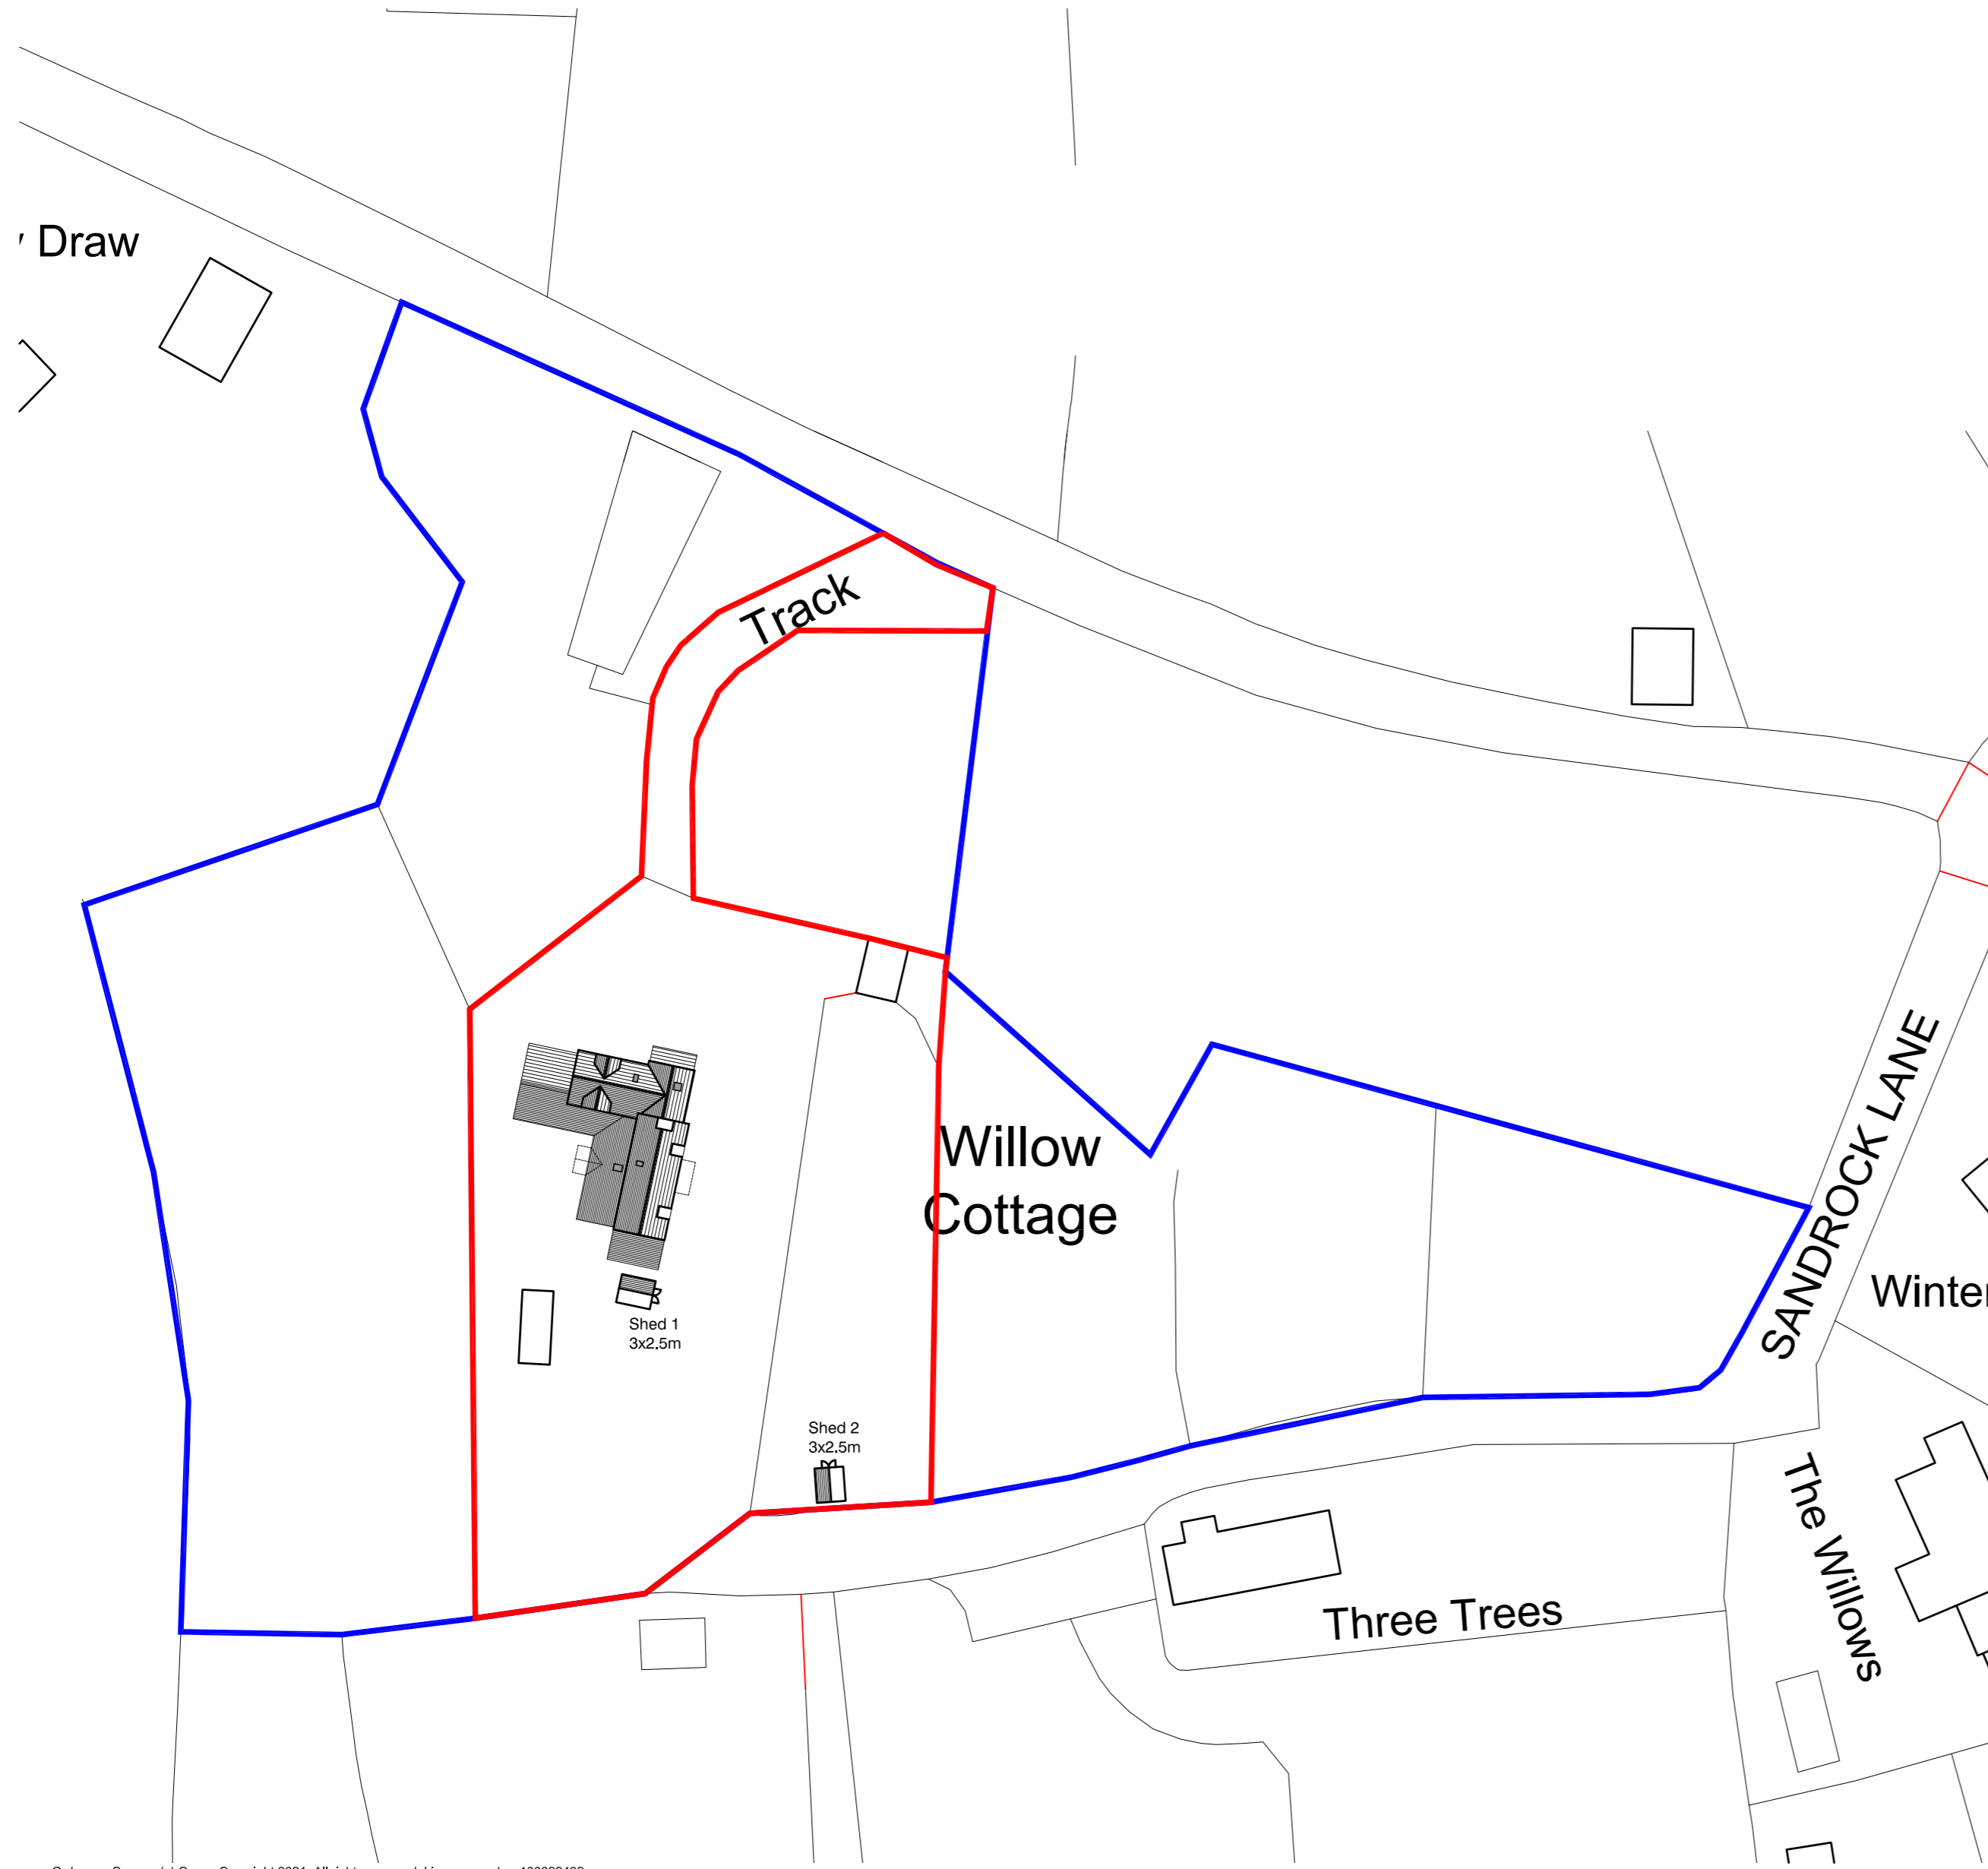

Ordnance Survey, (c) Crown Copyright 2021. All rights reserved. Licence number 100022432
SITE PLAN 1:500

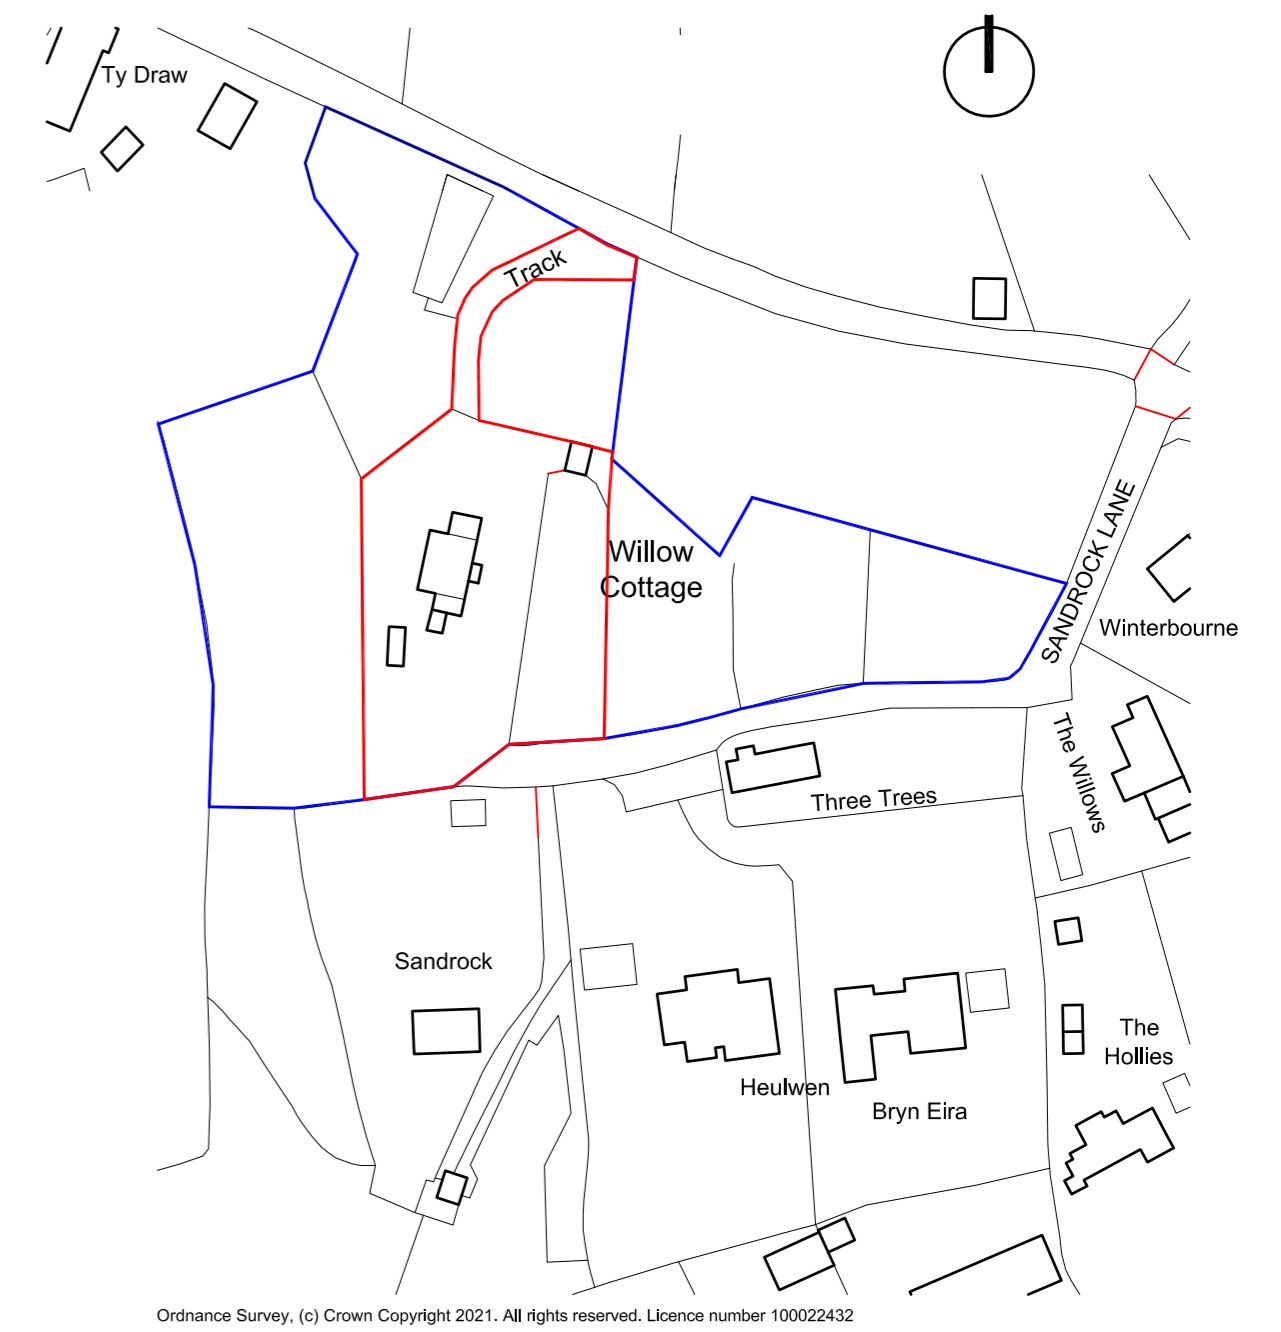

Ordnance Survey, (c) Crown Copyright 2021. All rights reserved. Licence number 100022432
LOCATION PLAN 1:1250

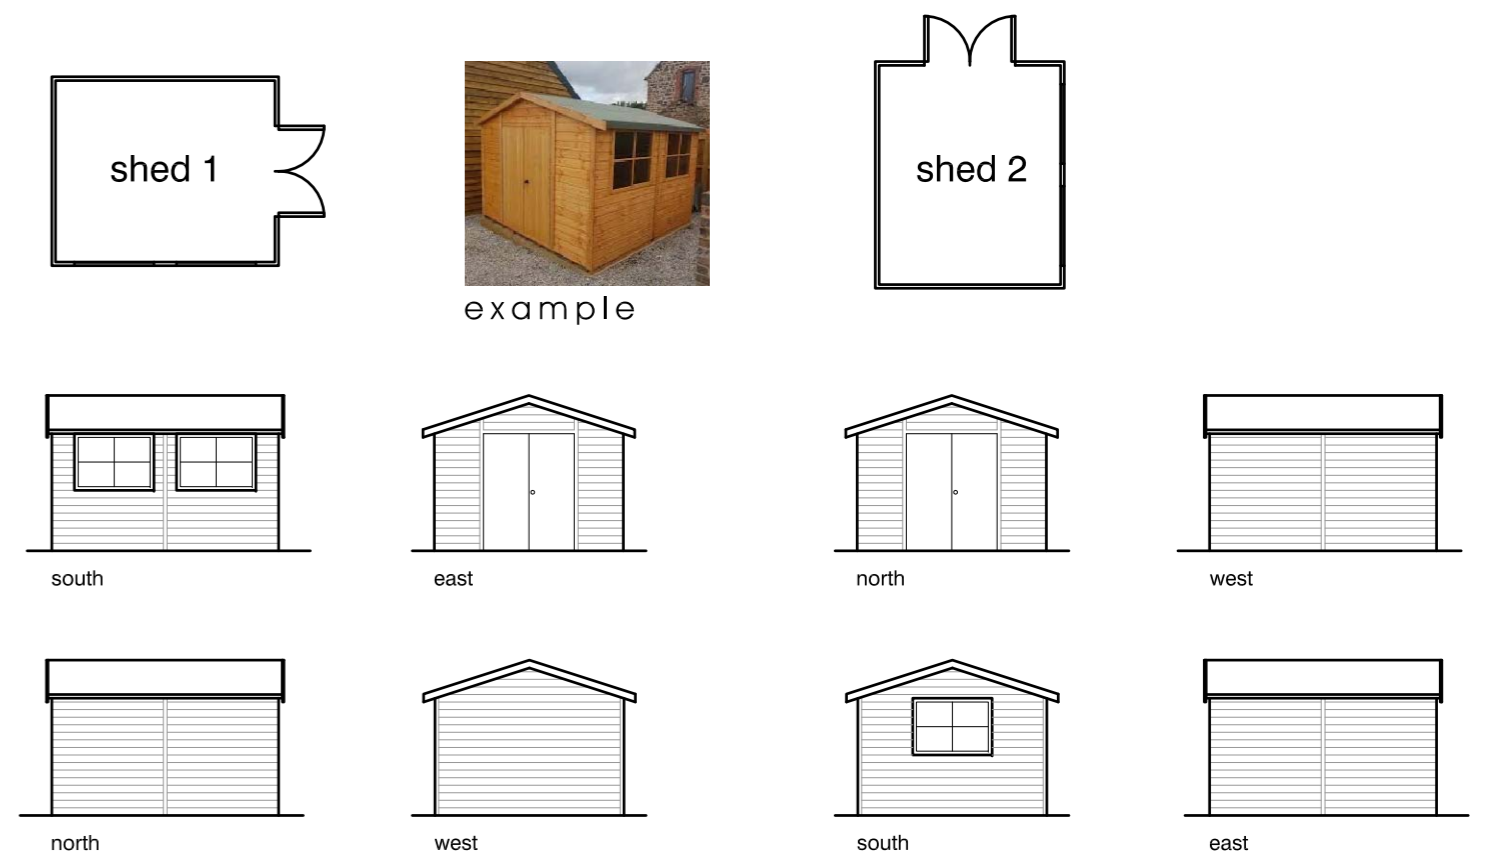

SHED LAYOUTS 1:100

rev.	description	date	by
status:	SKETCH		



Unit 7, Henry Close
 Battlefield Enterprise Park
 Battlefield
 Shrewsbury
 Shropshire SY1 3TJ

The Studio,
 3 William Felton Mews
 Salop Road,
 Oswestry
 Shropshire SY11 2RQ

client
 Ms Holt & Mr Woodman
 project
 Willow Cottage, Trefonen, Oswestry, SY10 9DP

drawing
 Location and Proposed Site Plan

scale
 1:500/1250@A2
 date
 Oct 2021
 drawn
 CM
 rev
 A

E: info@ke-design.co.uk www.ke-design.co.uk T: 01743 298080

T: 01691 656964