




attic extension
 south

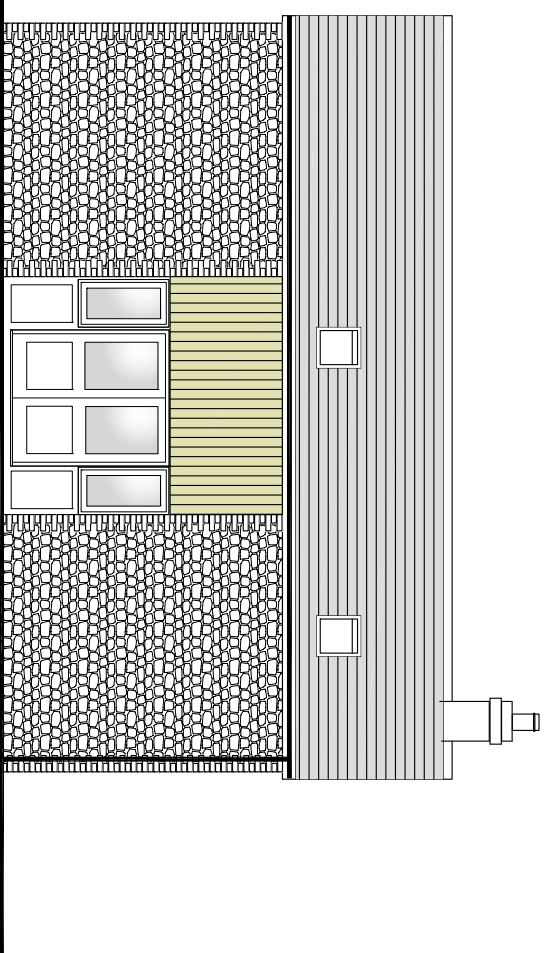


north
 attic extension

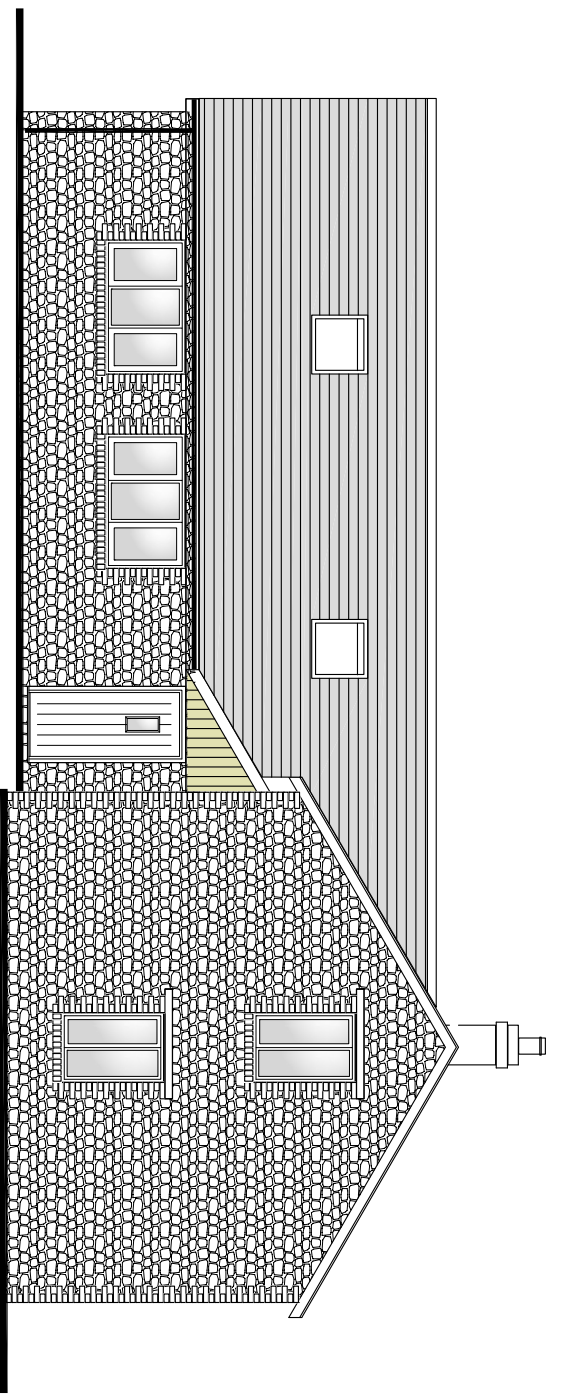

attic extension
 east

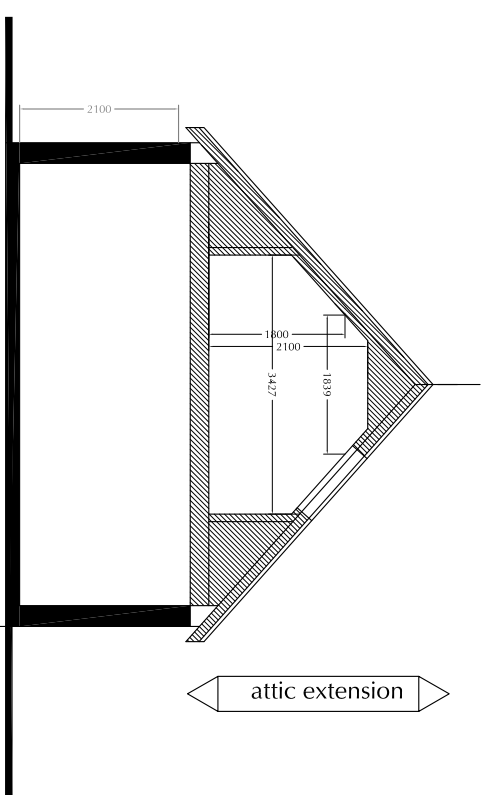

section

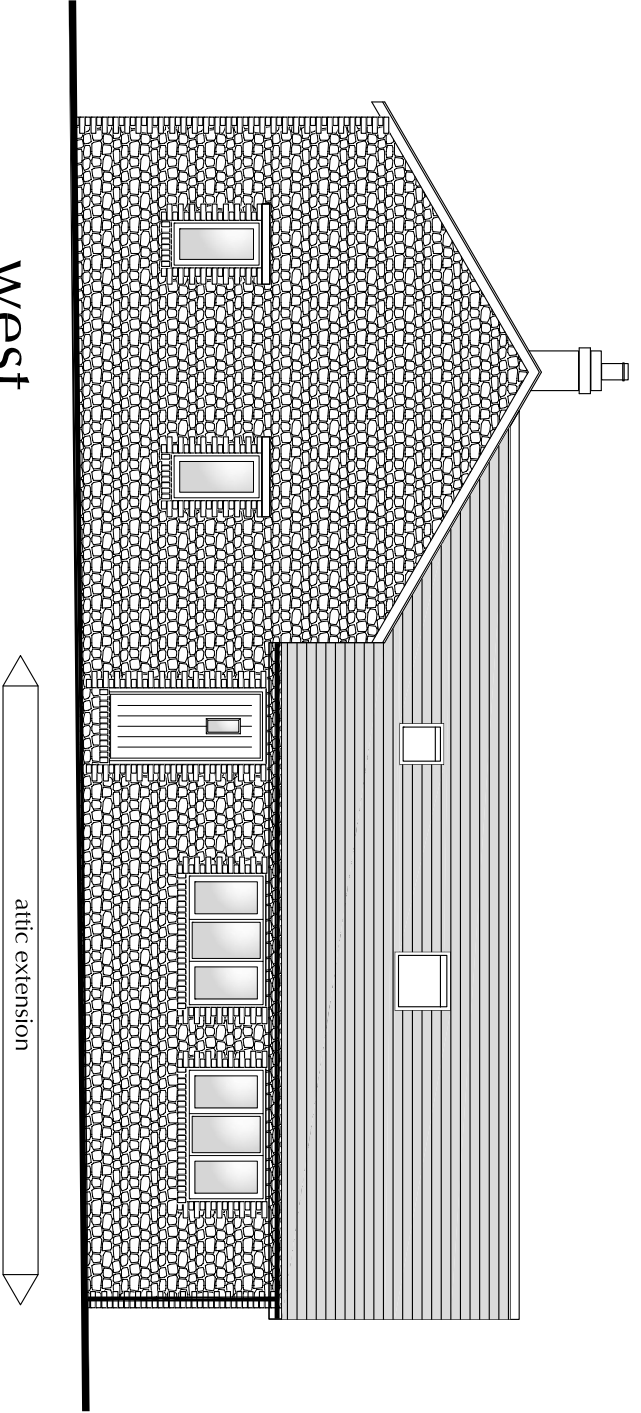

attic extension
 west

external materials
 natural slate to match the existing
 timber cladding to agreed sample
 dak stained windows and external joinery
 black hr rainwater goods to match
 brick and stonework where needed to match

THIS IS THEORY check carefully on site
 check all dimensions and assumptions made on site
 Confirm all structural matters with Engineers drawings

ISSUE STATE
PLANNING
 SCALE 1:100 PRINTED SIZE A3
 DATE August 2021
 DRAWN S
 AMENDMENT

CLIENT AND PROJECT
 Meadowbrook, Talewater Farm
 Talaton EXTENSION
 Mr B Wright
 DRWG TITLE
PROPOSED ELEVATIONS
 DRWG NUMBER
20.50 P 04

Simon Spencer mciat
 Chartered Architectural Technologist
 91 Moor Lane House, Talaton Exeter EX5 2RG
 mob 07973 653 758
 E mail Simon@Sspencer.co.uk
 http://www.sspencer.co.uk



