




south

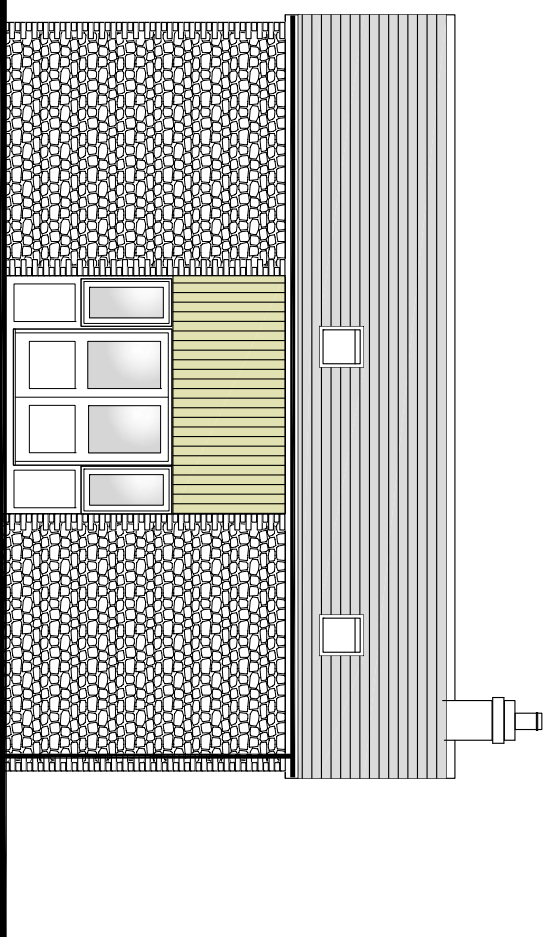

north

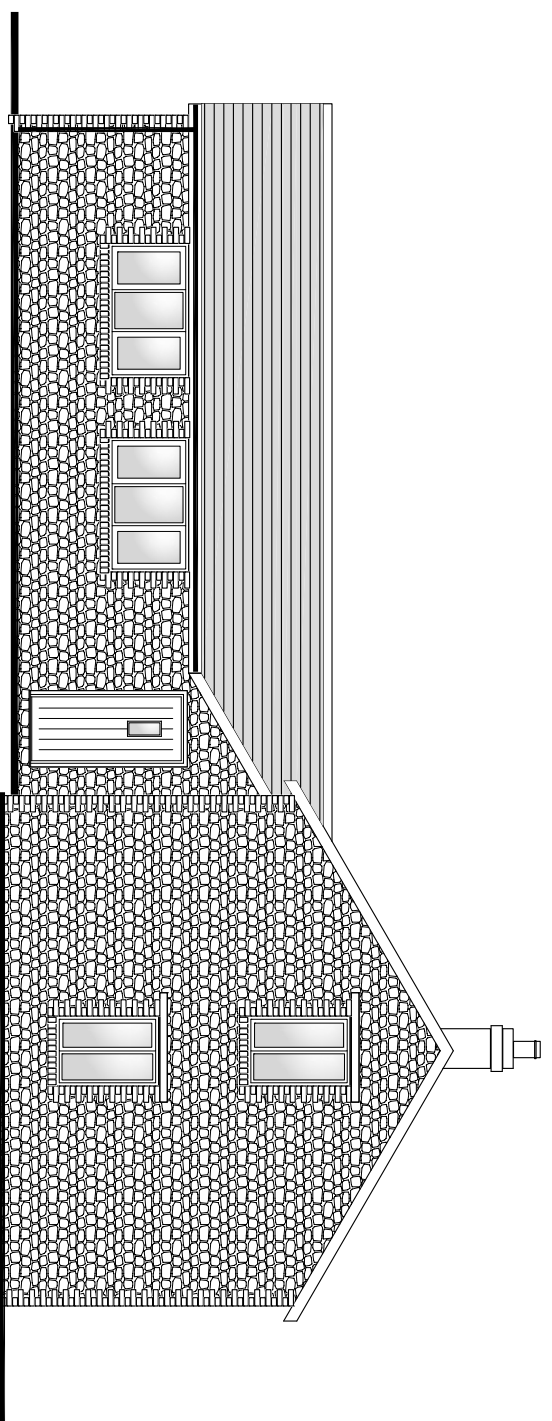

east

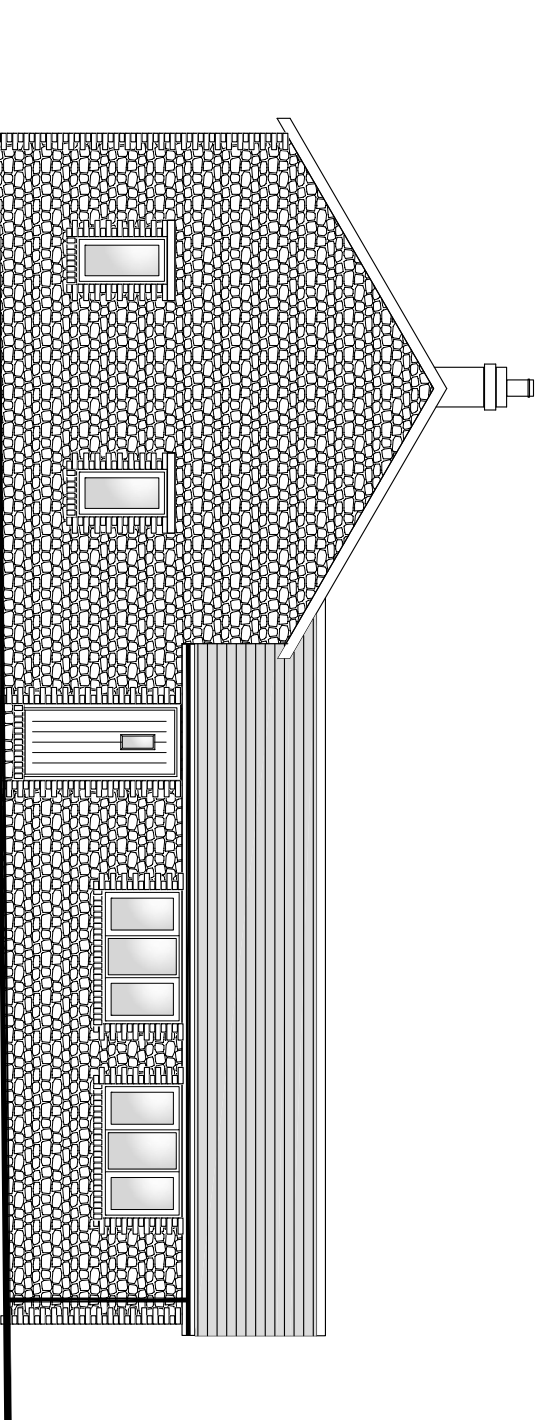

west



THIS IS THEORY check carefully on site
check all dimensions and assumptions made on site
Confirm all structural matters with Engineers drawings

ISSUE STATE
PLANNING
SCALE 1:100 PRINTED SIZE A3
DATE February 2021
DRAWN S
AMENDMENT



CLIENT AND PROJECT
Meadowbrook, Talewater Farm
Talatol EXTENSION
Mr B Wright
DRWG TITLE
EXISTING ELEVATIONS
DRWG NUMBER
20.50 S 02

Simon Spencer mcIat
Chartered architectural Technologist
CIAT
CHARTERED PRACTICE

11 Moor Lane House, Talatol Exeter EX5 2RQ

mob 07973 653 758
E mail Simon@sspencer.co.uk
<http://www.sspencer.co.uk>

