
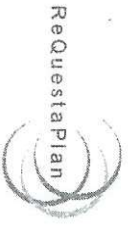


shed 23 Oates cottages
COY 3034

22/00722 / AH

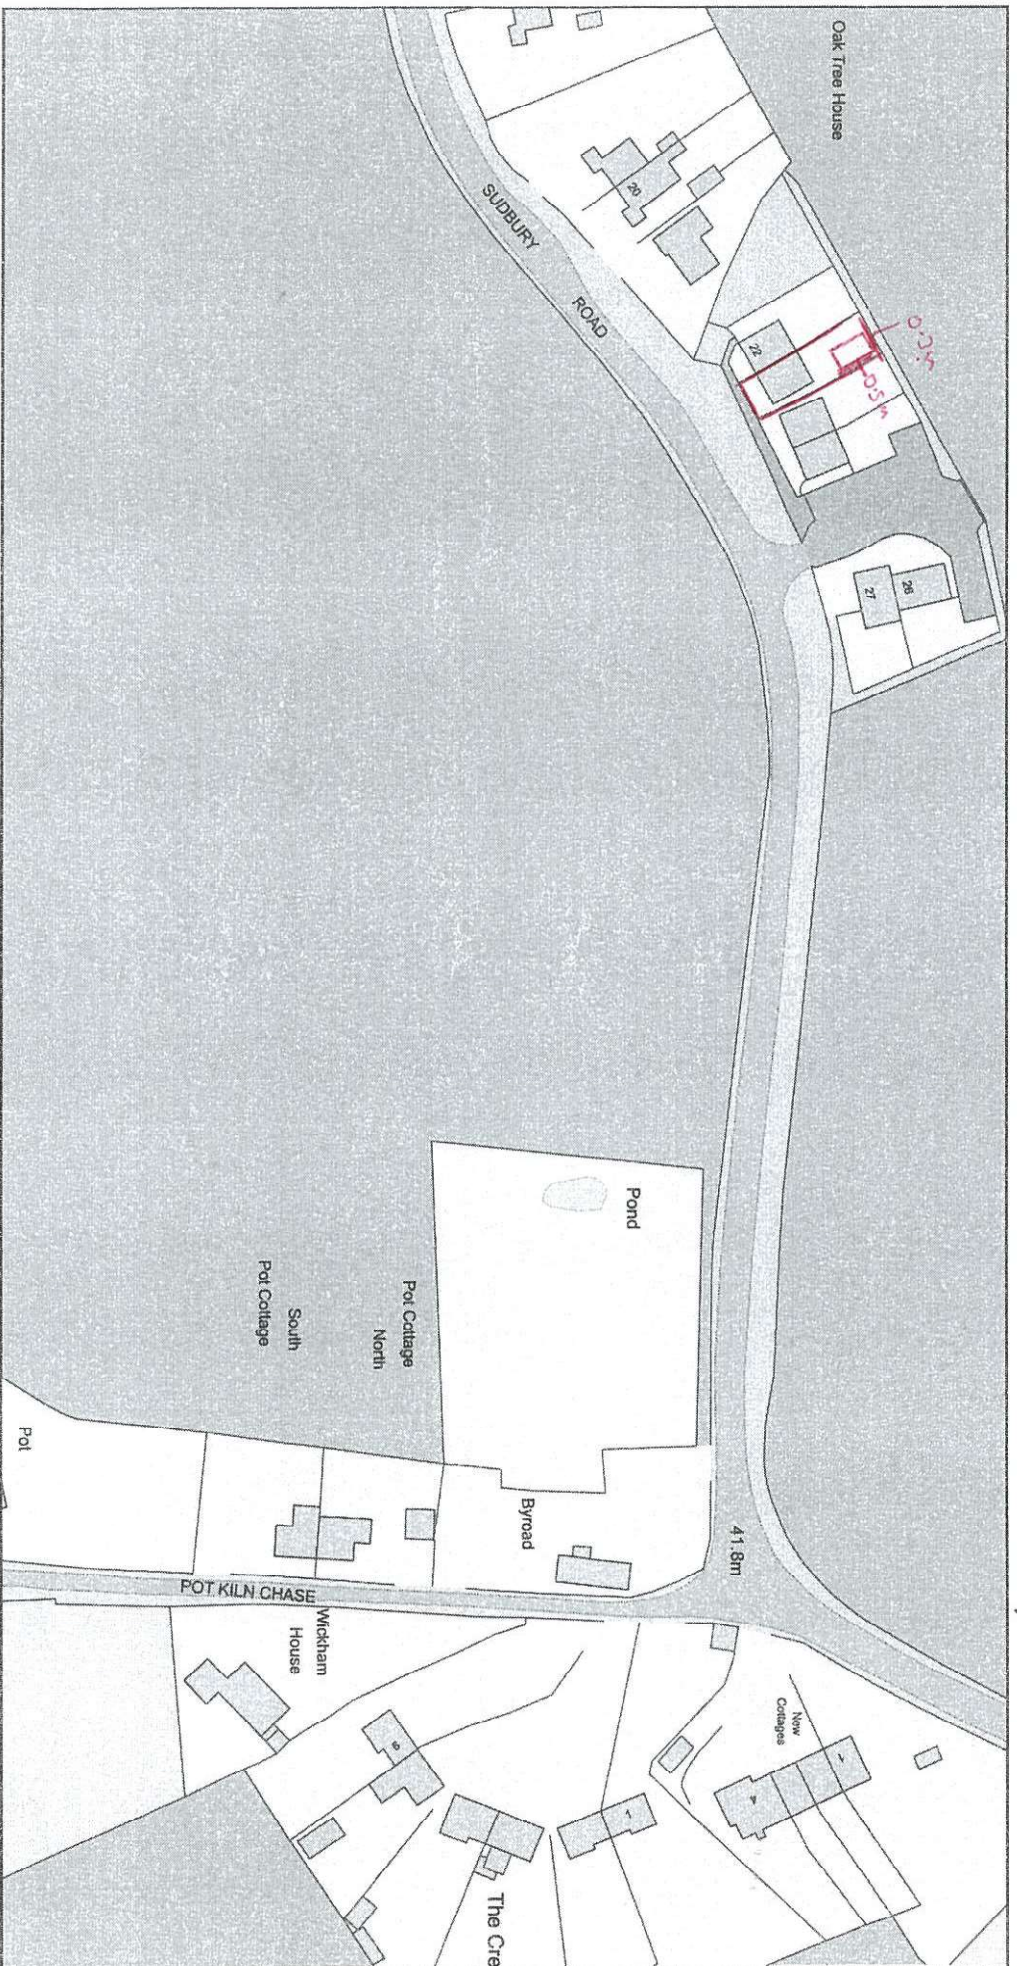

- 6 APR 2022

Plan Produced for: Mark Draper

Date Produced: 25 Mar 2022

Plan Reference Number: T:CRQM2208412:622371

Scale: 1:1250 @ A4

© Crown copyright and database rights 2021 OS 100042766