
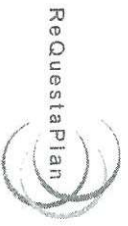


# SHED 23 OATES COTTAGES

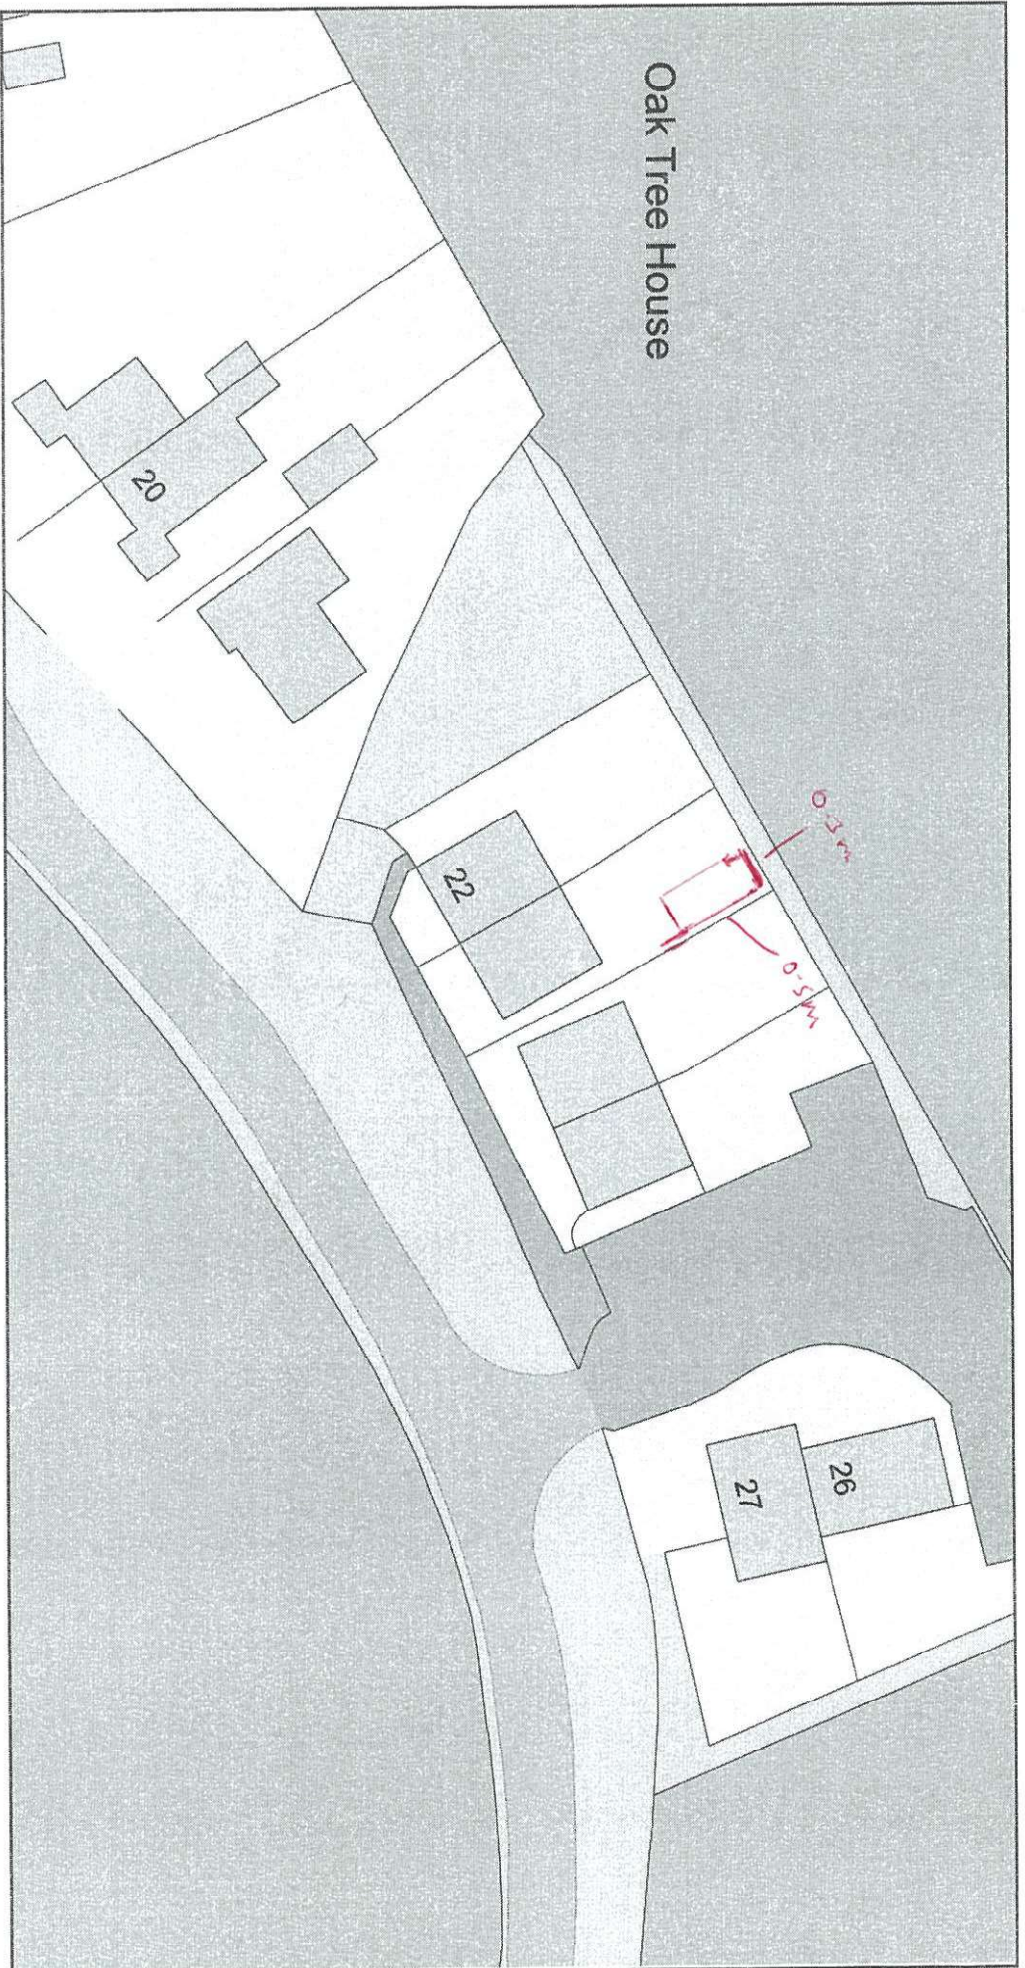

Plan Produced for: **Mark Draper**

Date Produced: 25 Mar 2022

Plan Reference Number: TQRQM22084122643742

Scale: 1:500 @ A4

© Crown copyright and database rights 2021 OS 100042766

