




Section A Detail
1:50 scale @ A3

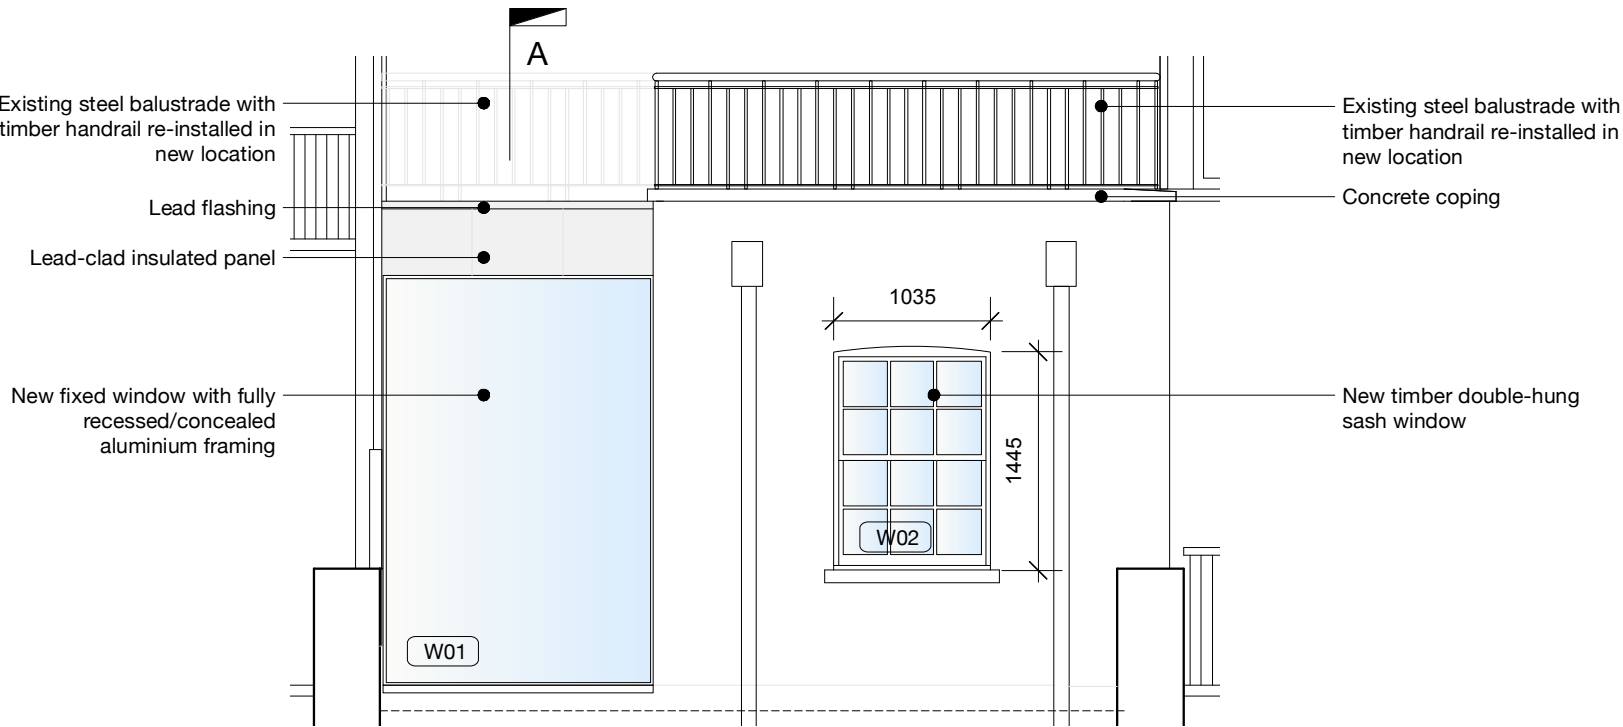

Rear Elevation Detail
1:50 scale @ A3

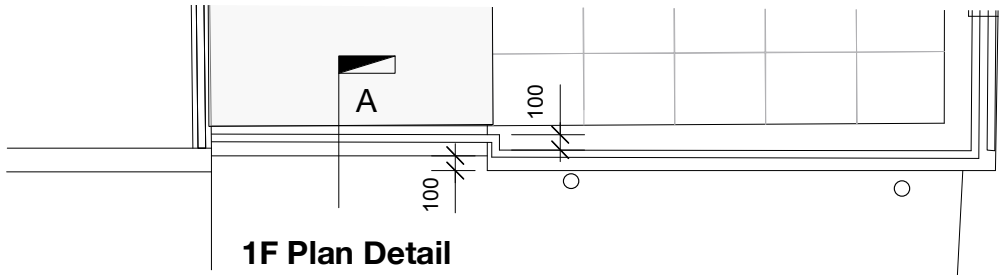

1F Plan Detail
1:50 scale @ A3

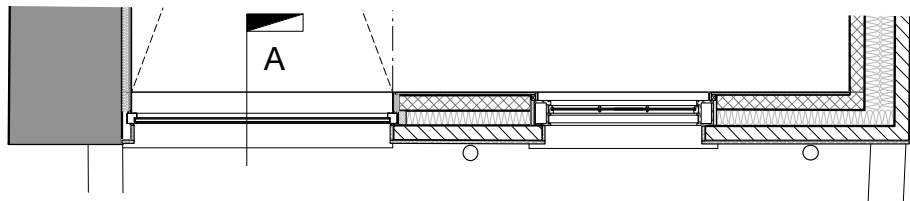

GF Plan Detail
1:50 scale @ A3

DO NOT SCALE

ALL DIMENSIONS AND LEVELS TO BE
VERIFIED ON SITE BY CONTRACTOR PRIOR TO
COMMENCEMENT OF WORKS


ANY DISCREPANCIES OR AMBIGUITIES TO BE
REPORTED IMMEDIATELY TO THE ARCHITECT
PRIOR TO CONSTRUCTION OR FABRICATION

DRAWINGS TO BE READ IN CONJUNCTION
WITH RELEVANT ENGINEER'S DRAWINGS

© Nick Umney Architectural Ltd 2022

NORTH

NOTES

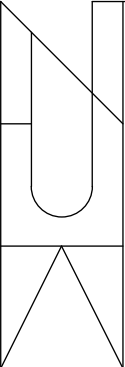

**Nick Umney
Architectural**

+44 7972 120181
+31 631 223357
nu@nickumneyarchitectural.com

PROJECT	17 Wilton Street London SW1X 7AX	
DATE	07.04.22	
SCALE	1:50@A3	
ISSUE	DISCHARGE OF CONDITIONS	
TITLE	WINDOW, DOOR, ROOFLINE, BALUSTRADE	
JOB	DRAWING	REV
044	PL01	