
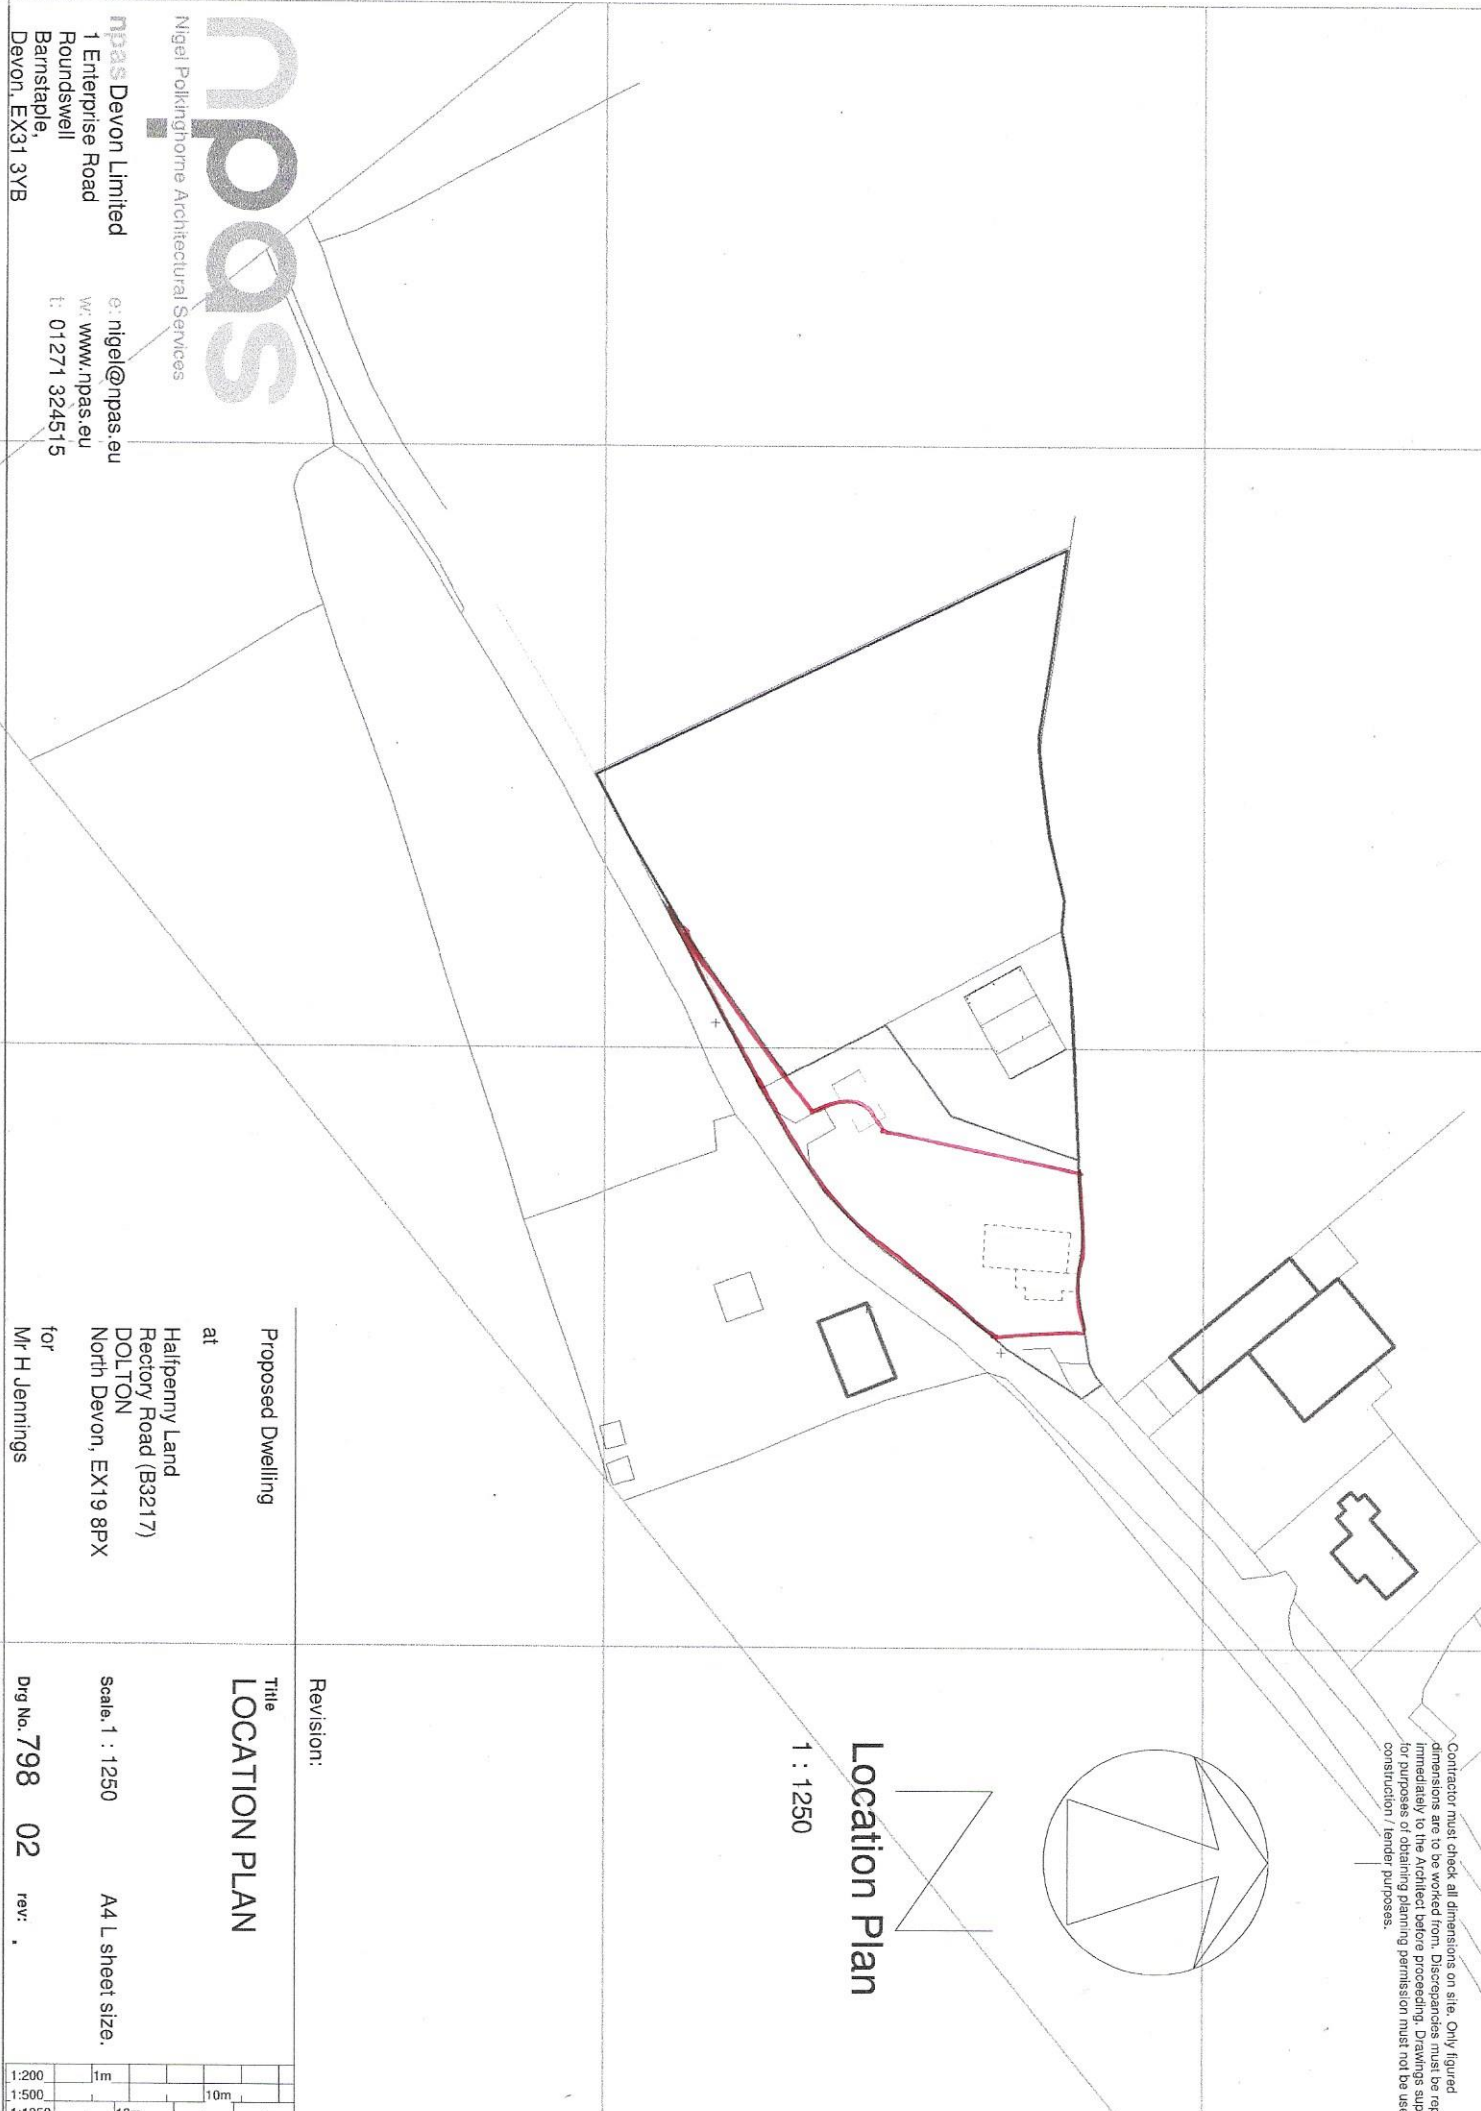


Contractor must check all dimensions on site. Only figured dimensions are to be worked from. Discrepancies must be reported immediately to the Architect before proceeding. Drawings supplied for purposes of obtaining planning permission must not be used for construction / tender purposes.

Location Plan
1 : 1250

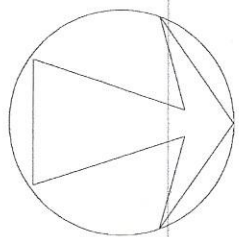

npas
Nigel Polkinghorne Architectural Services

npas Devon Limited
1 Enterprise Road
Roundswell
Barnstaple,
Devon, EX31 3YB

e: nigel@npas.eu
w: www.npas.eu
t: 01271 324515

Proposed Dwelling

at

Halfpenny Land
Rectory Road (B3217)
DOLTON
North Devon, EX19 8PX

for
Mr H Jennings

Revision:

Title
LOCATION PLAN

Scale, 1 : 1250

A4 L sheet size.

Dwg No. **798 02**

rev: .

1:200	1m		
1:500		10m	
1:1250		10m	
1:2500	10m		50m