




Revision
Date:

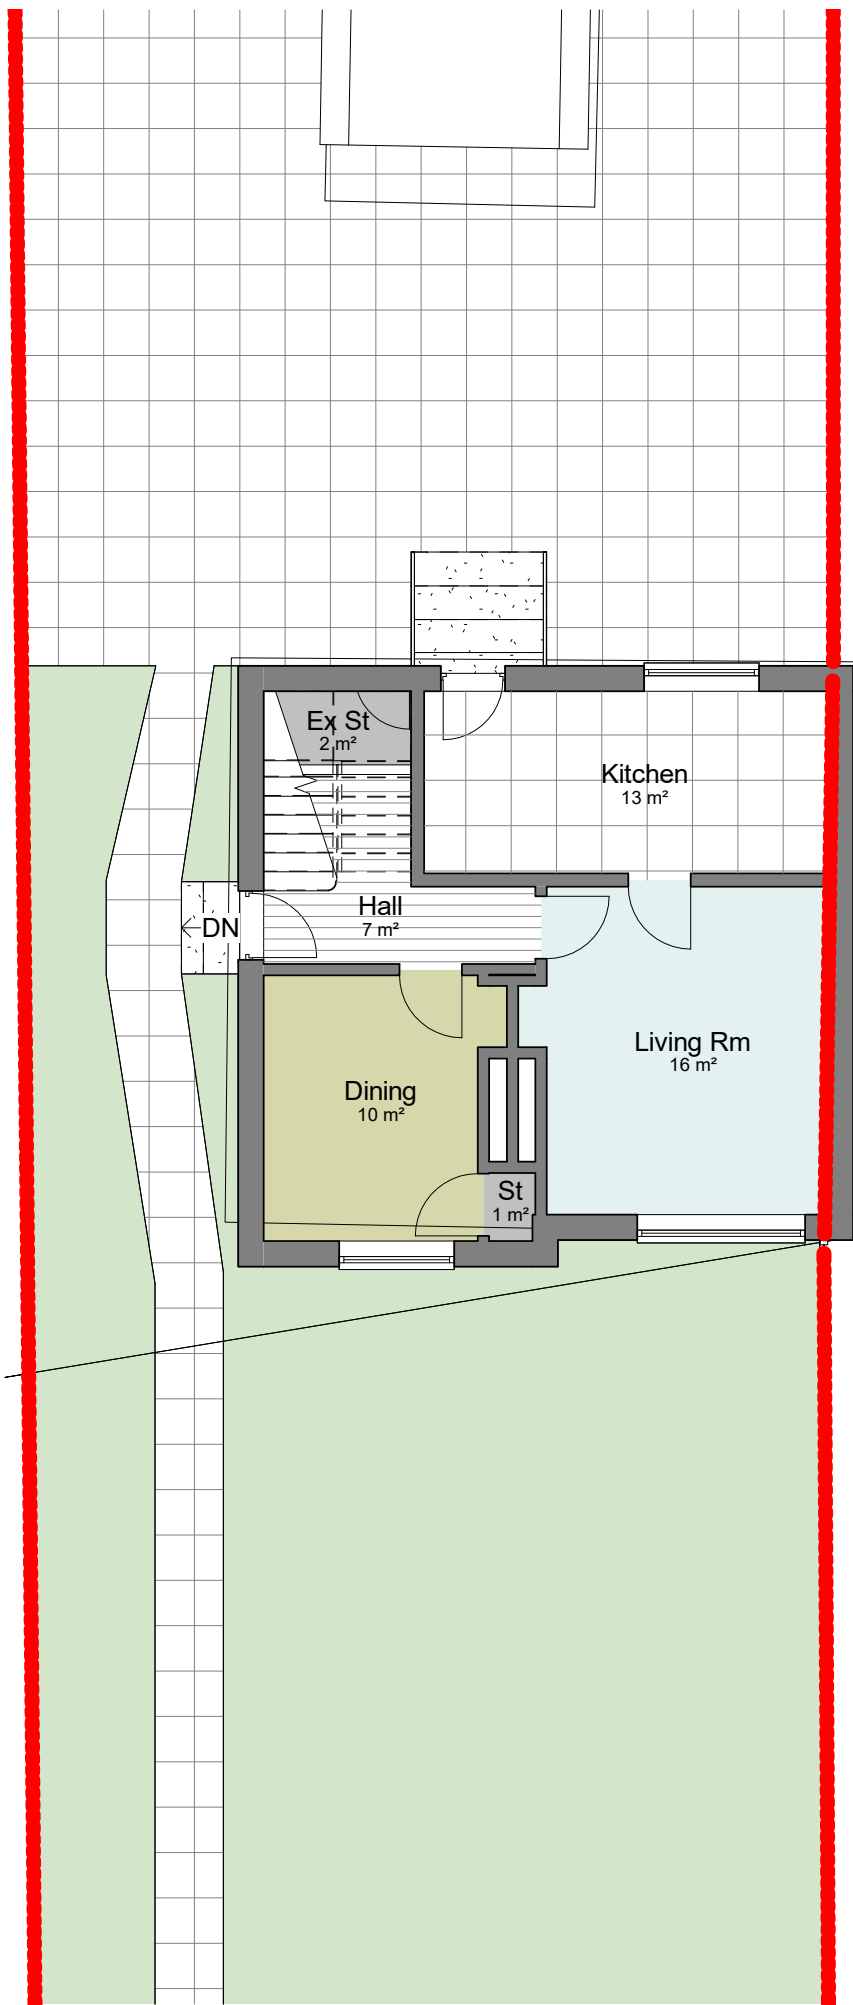


1 Existing 00 Floor Level
1 : 100

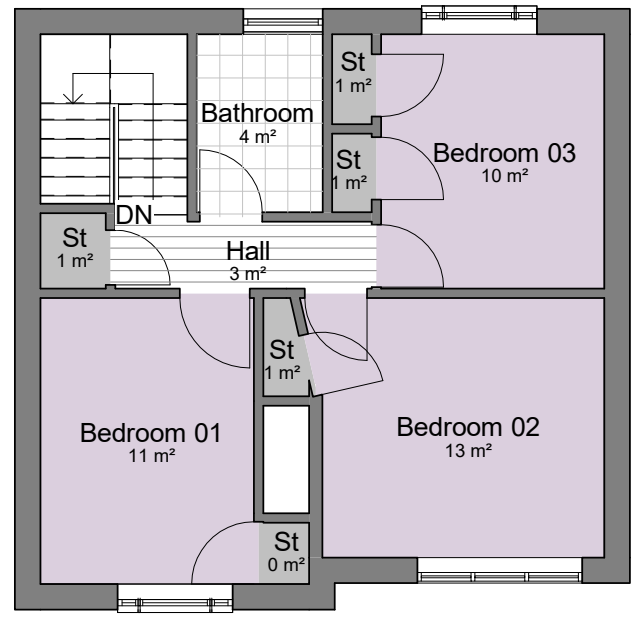

2 Existing 01 Floor Level
1 : 100

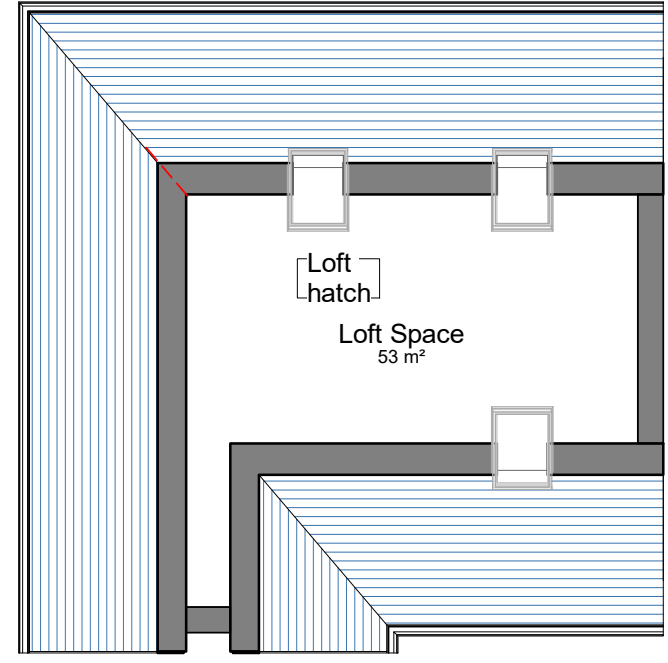

3 Existing 02 Floor Level
1 : 100

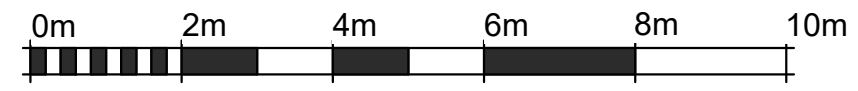

VISUAL SCALE 1:100



Existing Plans

Drawing No: AL - 002
Scale (A3): 1 : 100

Draft

All sizes dimensions and heights are to be checked on site and confirmed before work commences. Sites sizes take preference to scaled sizes