



Copyright Iconic Architectural Design 2020.
 Reproduction of all or part of this drawing, whether by photocopying or
 storing in any medium by electronic means or otherwise, without the
 written permission of Iconic Architectural Design, is strictly prohibited.
 Commission of any unauthorised act in relation to this drawing may result in
 civil and/or criminal actions.

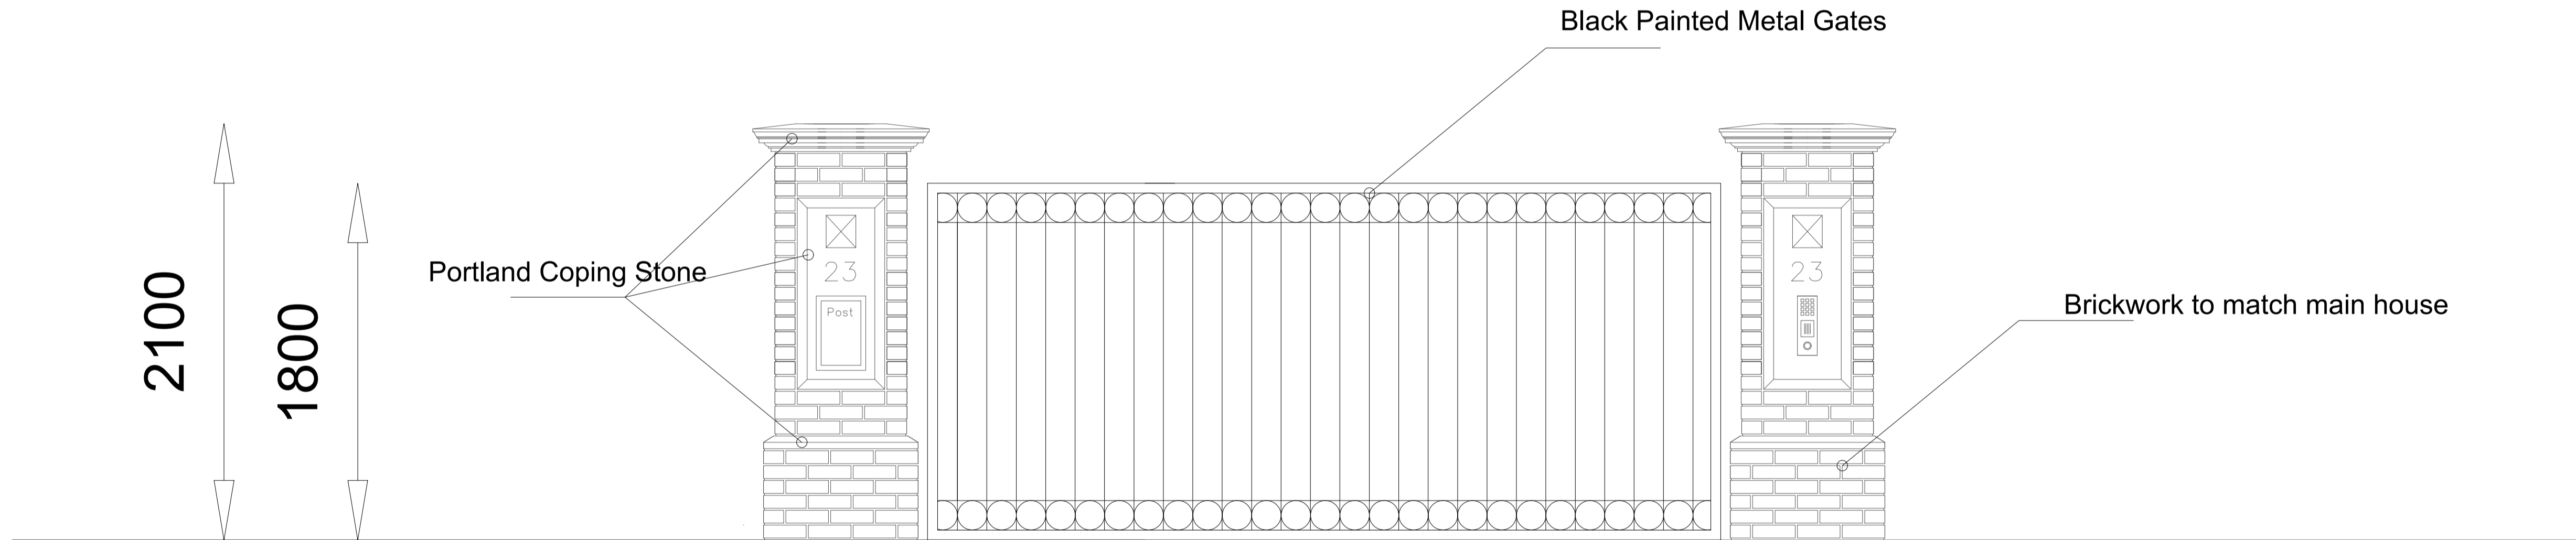


Rev.	Date	Detail

Sliding Gate

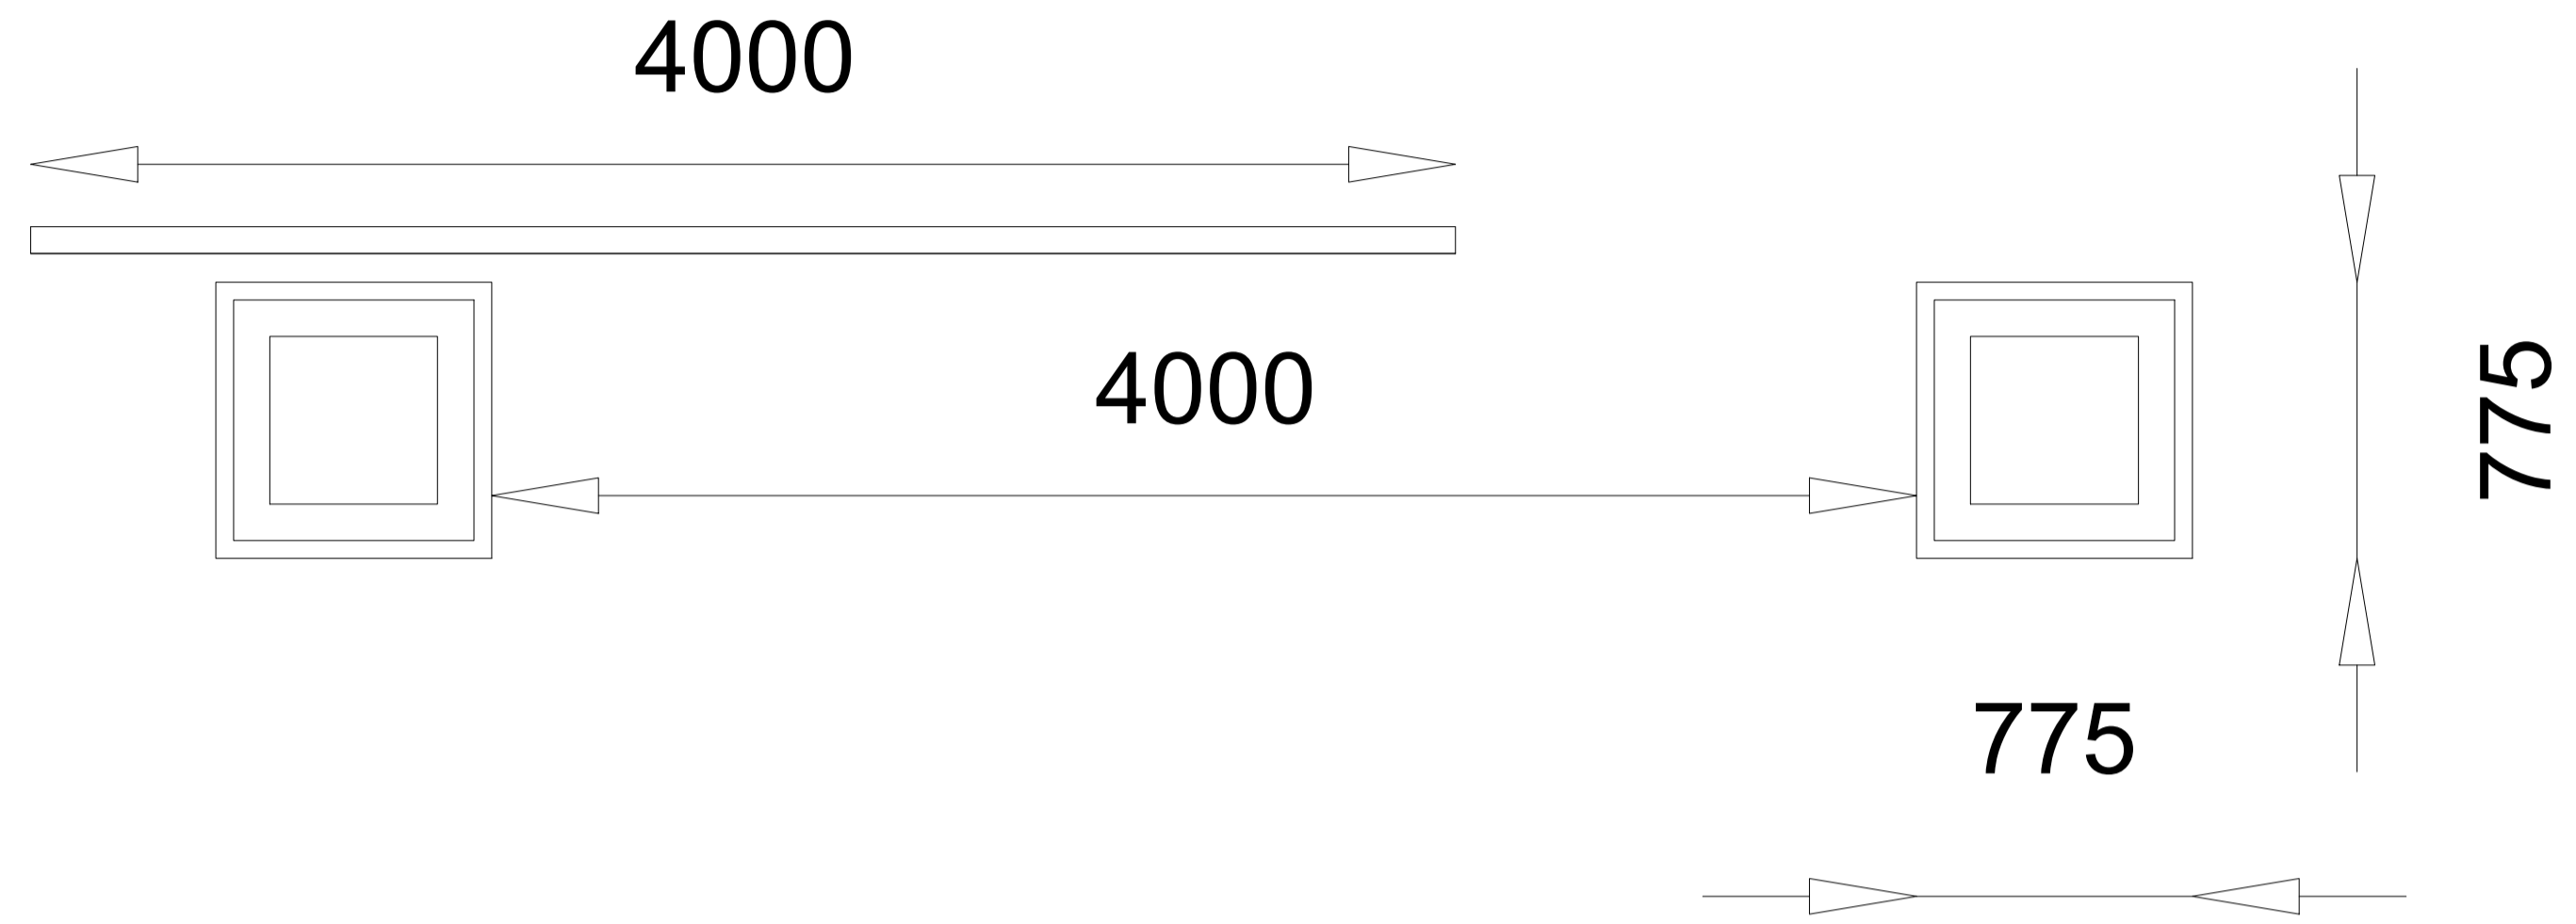

Gates & Piers Plans and Elevation

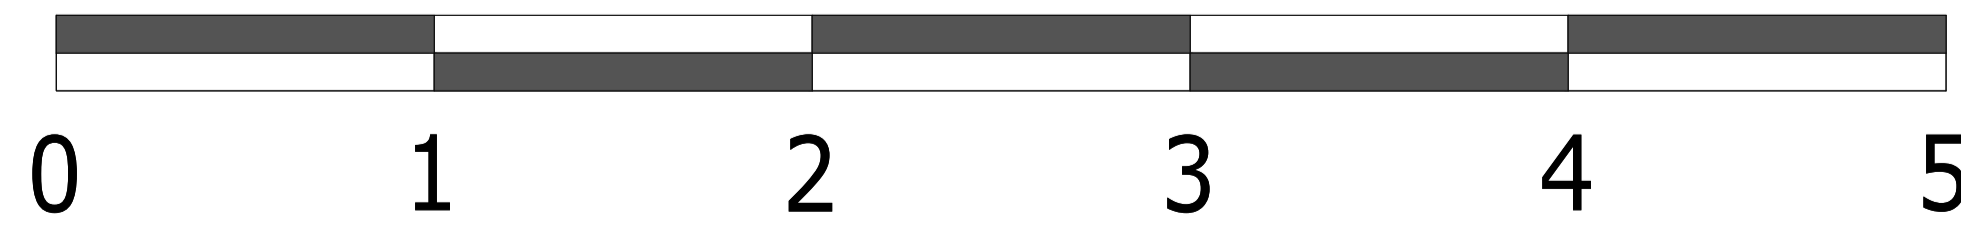

1:20 at A1

		Abbey House, Wellington Way, Brooklands Business Park, Weybridge, Surrey KT13 0TT tel: 07720 263223 email: planning@iconicad.com			
Client Mr S Geraghty		Project Title 23 The Headway Ewell, Epsom Surrey KT17 1UP		Drawing Title Gates & Piers	
Dwg No. 2020	P 473	G02	Scale 1:20 at A1	Date Nov 2021	Drawn Andrew Long