




Block Plan-Existing

Scale 1:500


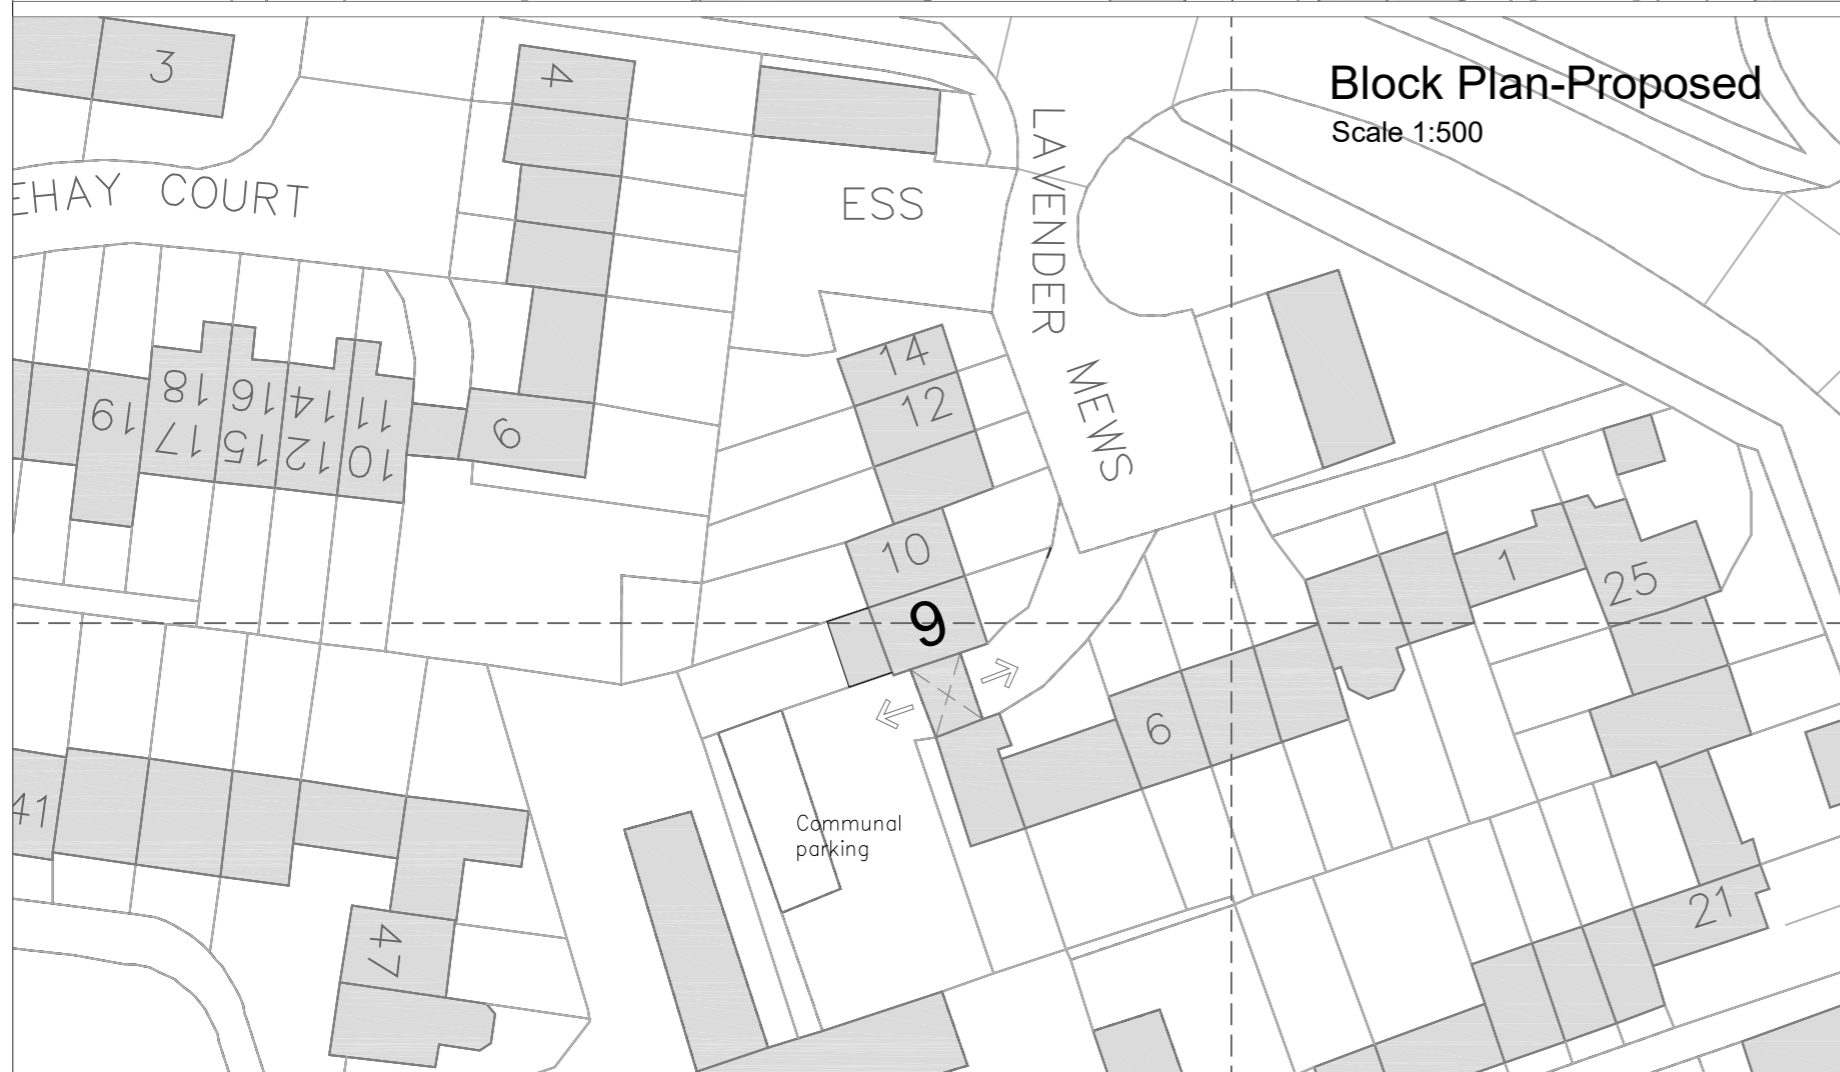


Block Plan-Proposed

Scale 1:500


Location Plan

Scale 1:1250

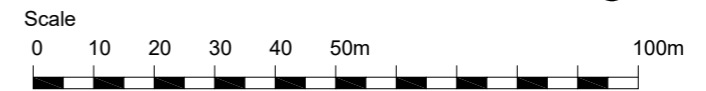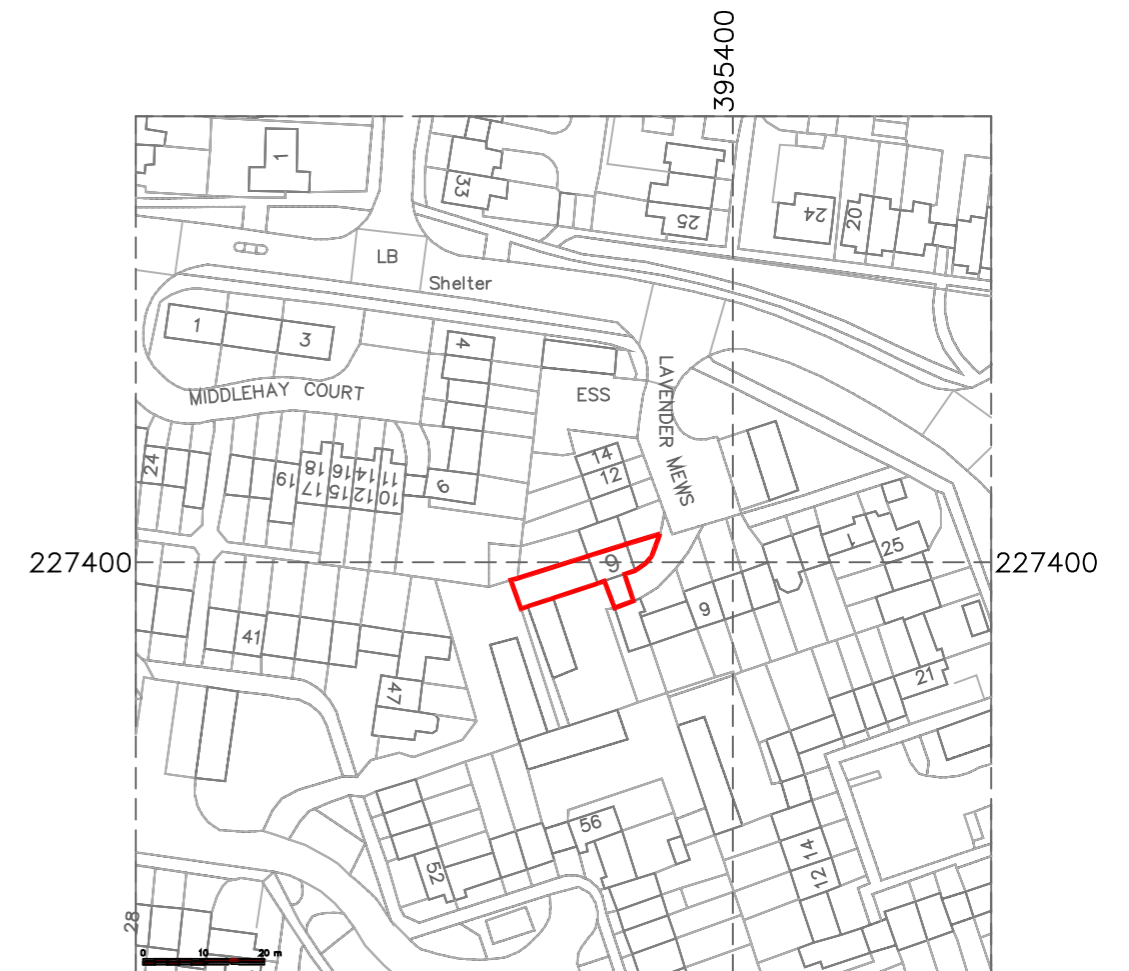

Crown Copyright Reserved
Streetwise
License No. 100047474



Title: Location + Block Plans			9 Lavender Mews Bishops Cleeve Glos.
Drg. No.: LM 1-1	Filename: LM-1	Scale: 1:500 /1250@A3	
Issued for: Planning	Date: 06.12.21	Client: Duncan Houston	
Drawn by: Charles Board	Journeyman Draughting + Design 33 Lyefield Rd. West Cheltenham Glos. GL53 8EZ T: 01242 524206 M: 07811 739727 E: charlesboard@hotmail.co.uk		