



This document and the contents therein are the property of Cadpoint Design & Draughting Services and should not be copied, reproduced or distributed in part or in full without prior written permission. All rights reserved.

This drawing is issued for the purpose of obtaining Local Authority permissions only and should not be scaled for construction phase. All dimensions to be checked and verified prior to construction of new works. Any discrepancies to be referred to originator for clarification

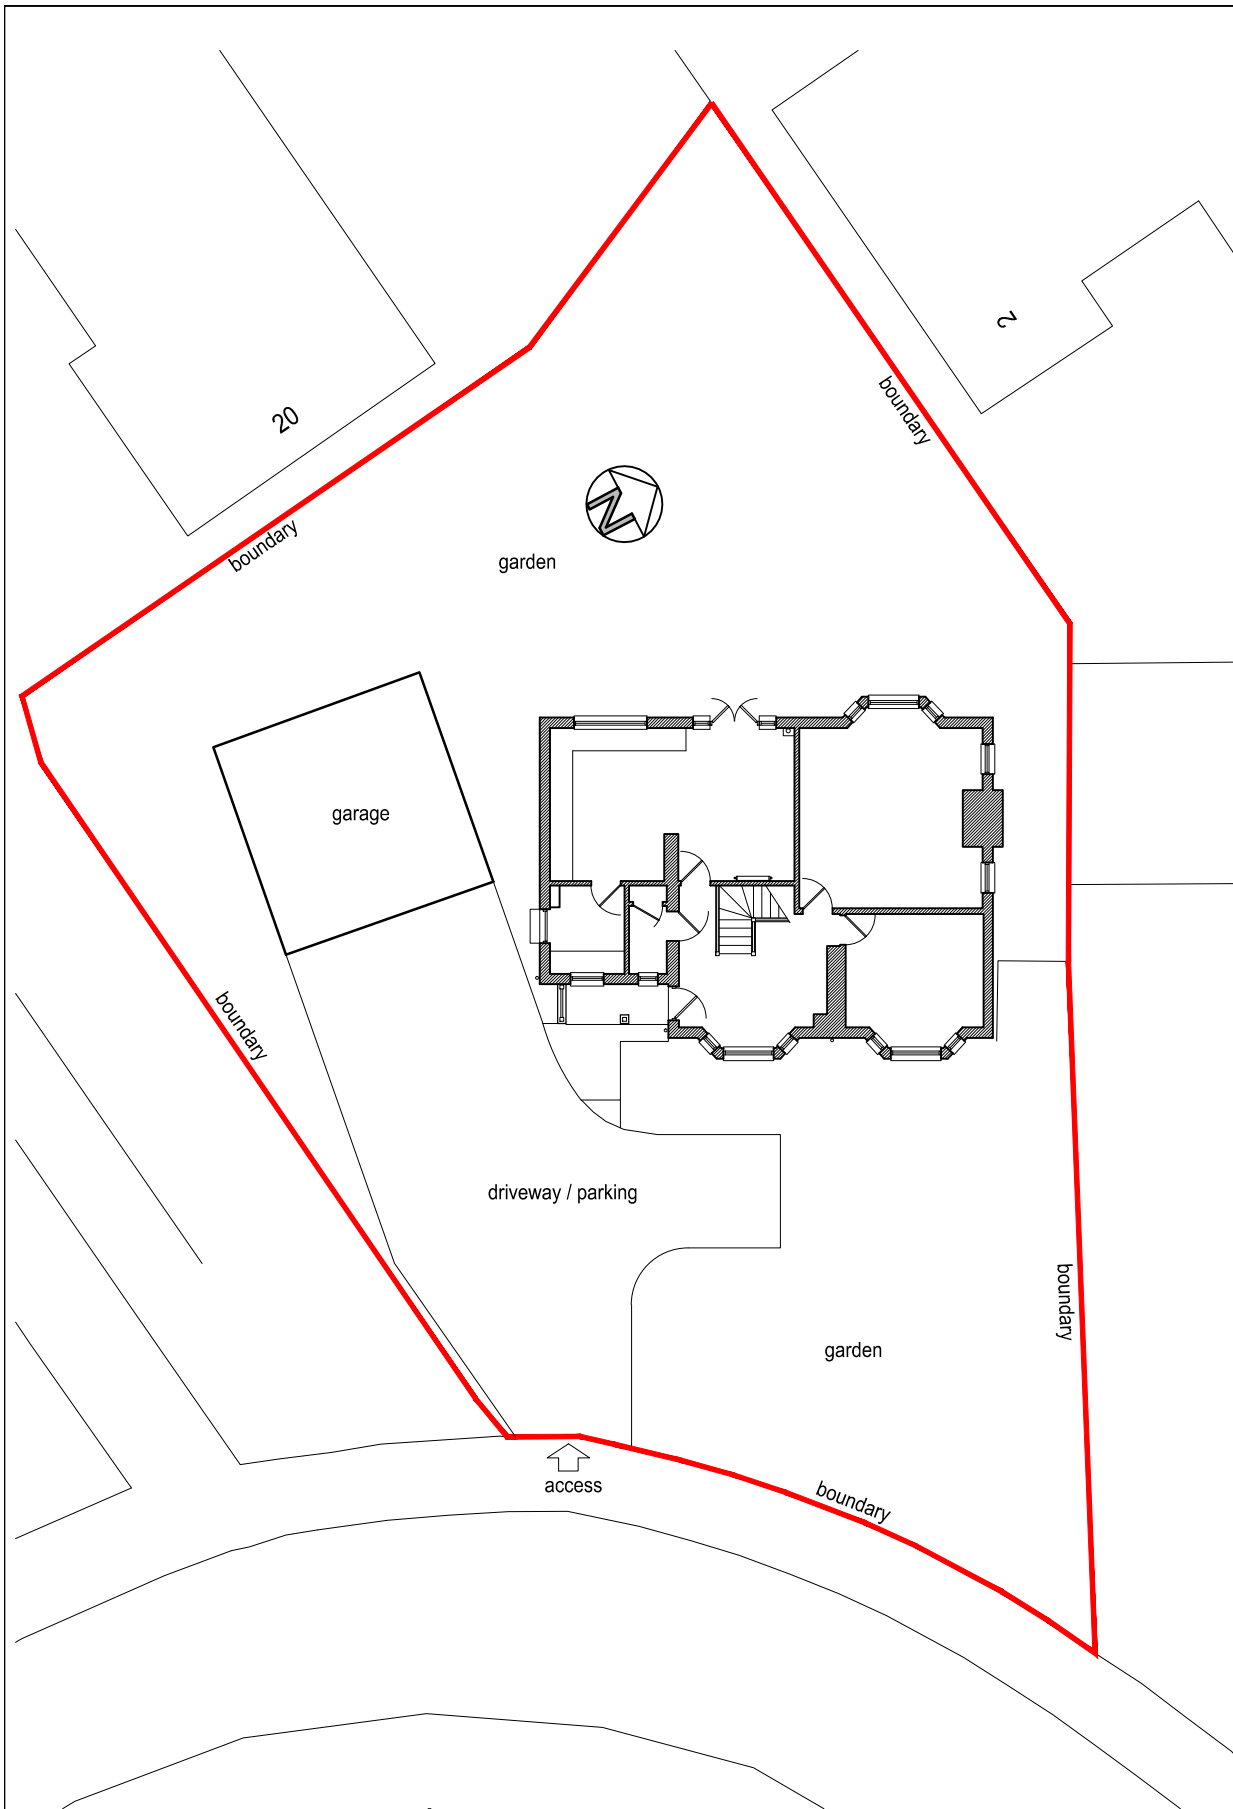

Existing Block Plan
Scale 1:200

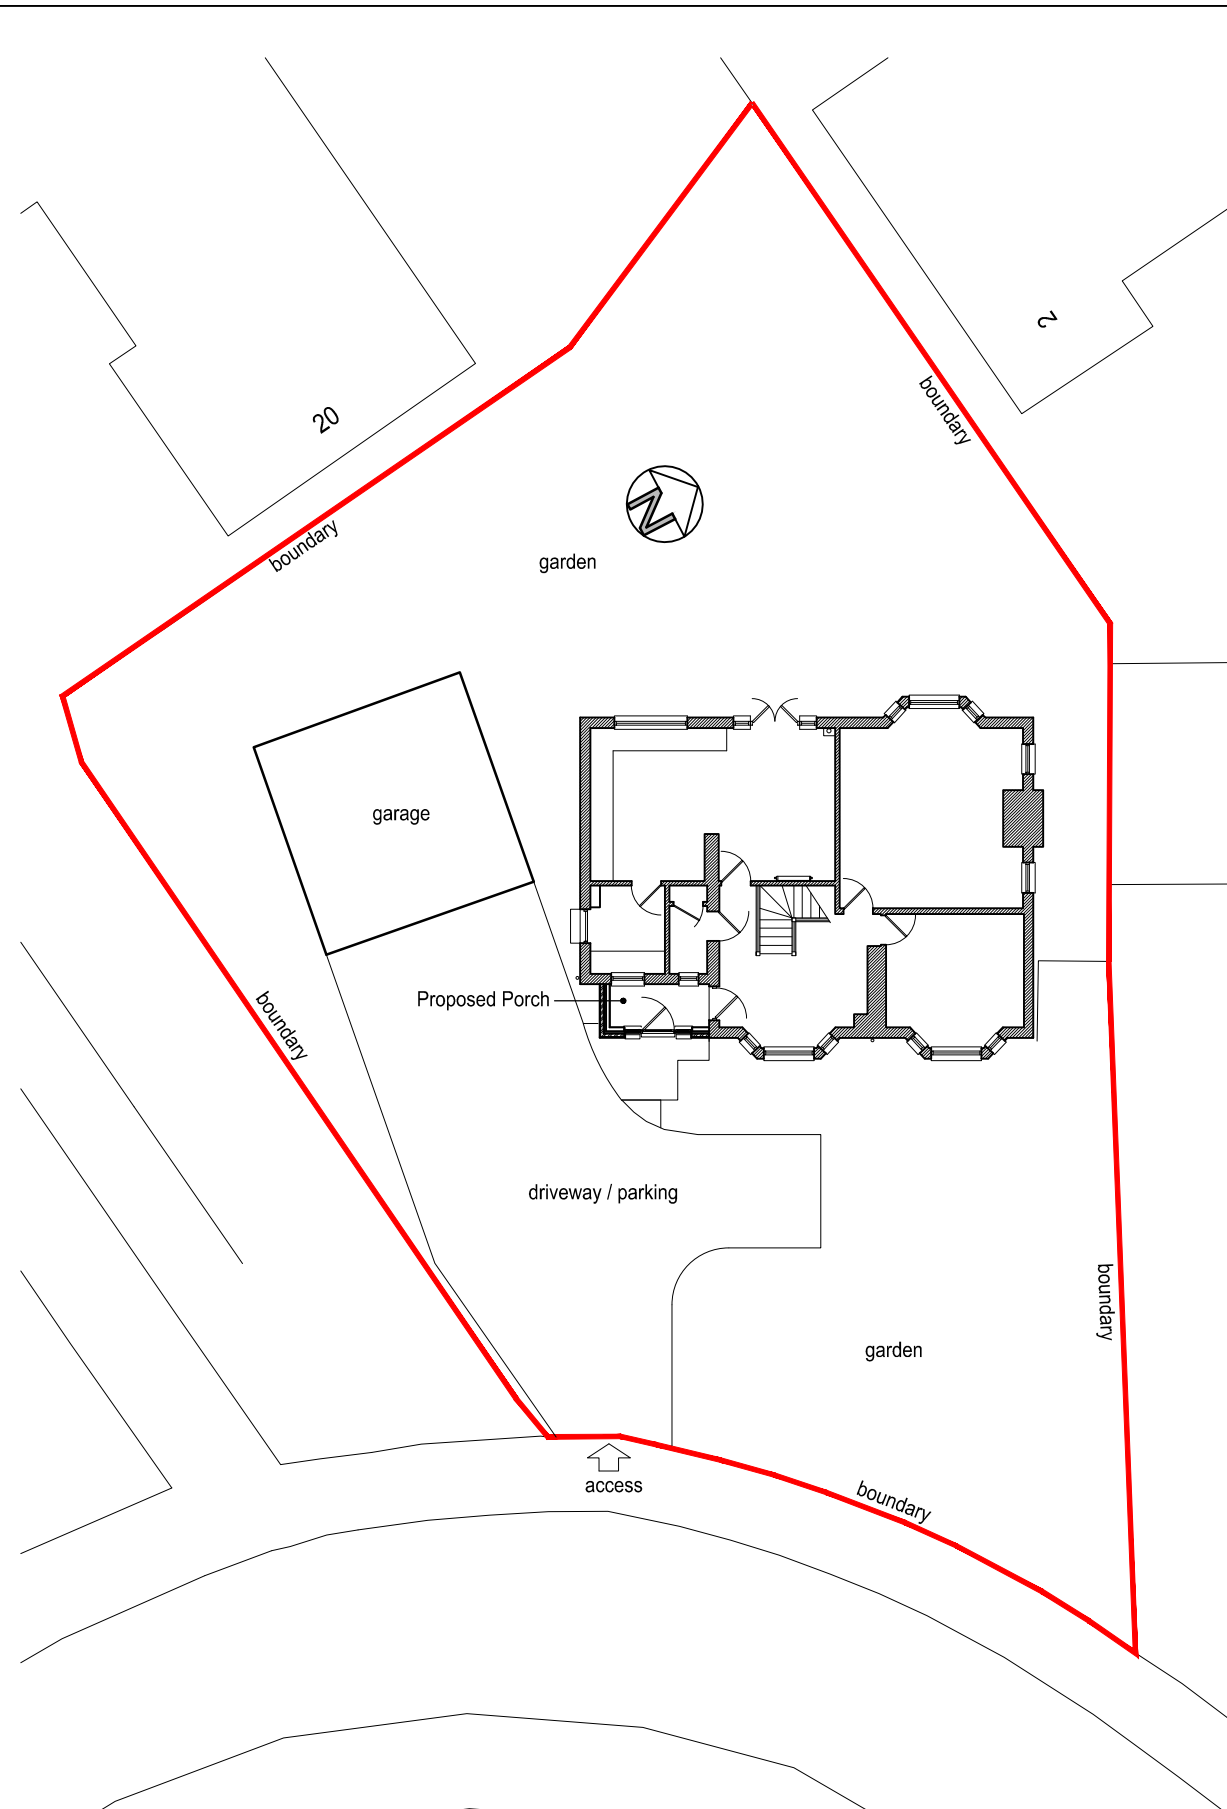

Proposed Block Plan
Scale 1:200



Rev	Description	Date
-	Initial Issue	28.02.22

Client
Joan Walsh

cadpoint
design & draughting

Cadpoint Design & Draughting Services
19 McLean Place, Dundee DD3 9QH
Tel: 01382 858553 / 07711 812656
e-mail: cadpoint@blueyonder.co.uk
www.cadpointdesign.co.uk

Project
**Porch Extension At
18 Kellie Wynd
Dunblane FK15 0NR**

Drg Title
Block Plan

Project No	Drg No.	Rev
2218	PL11	-

Scale
1:200