



This document and the contents therein are the property of Cadpoint Design & Draughting Services and should not be copied, reproduced or distributed in part or in full without prior written permission. All rights reserved.
 This drawing is issued for the purpose of obtaining Local Authority permissions only and should not be scaled for construction phase. All dimensions to be checked and verified prior to construction of new works. Any discrepancies to be referred to engineer for clarification.

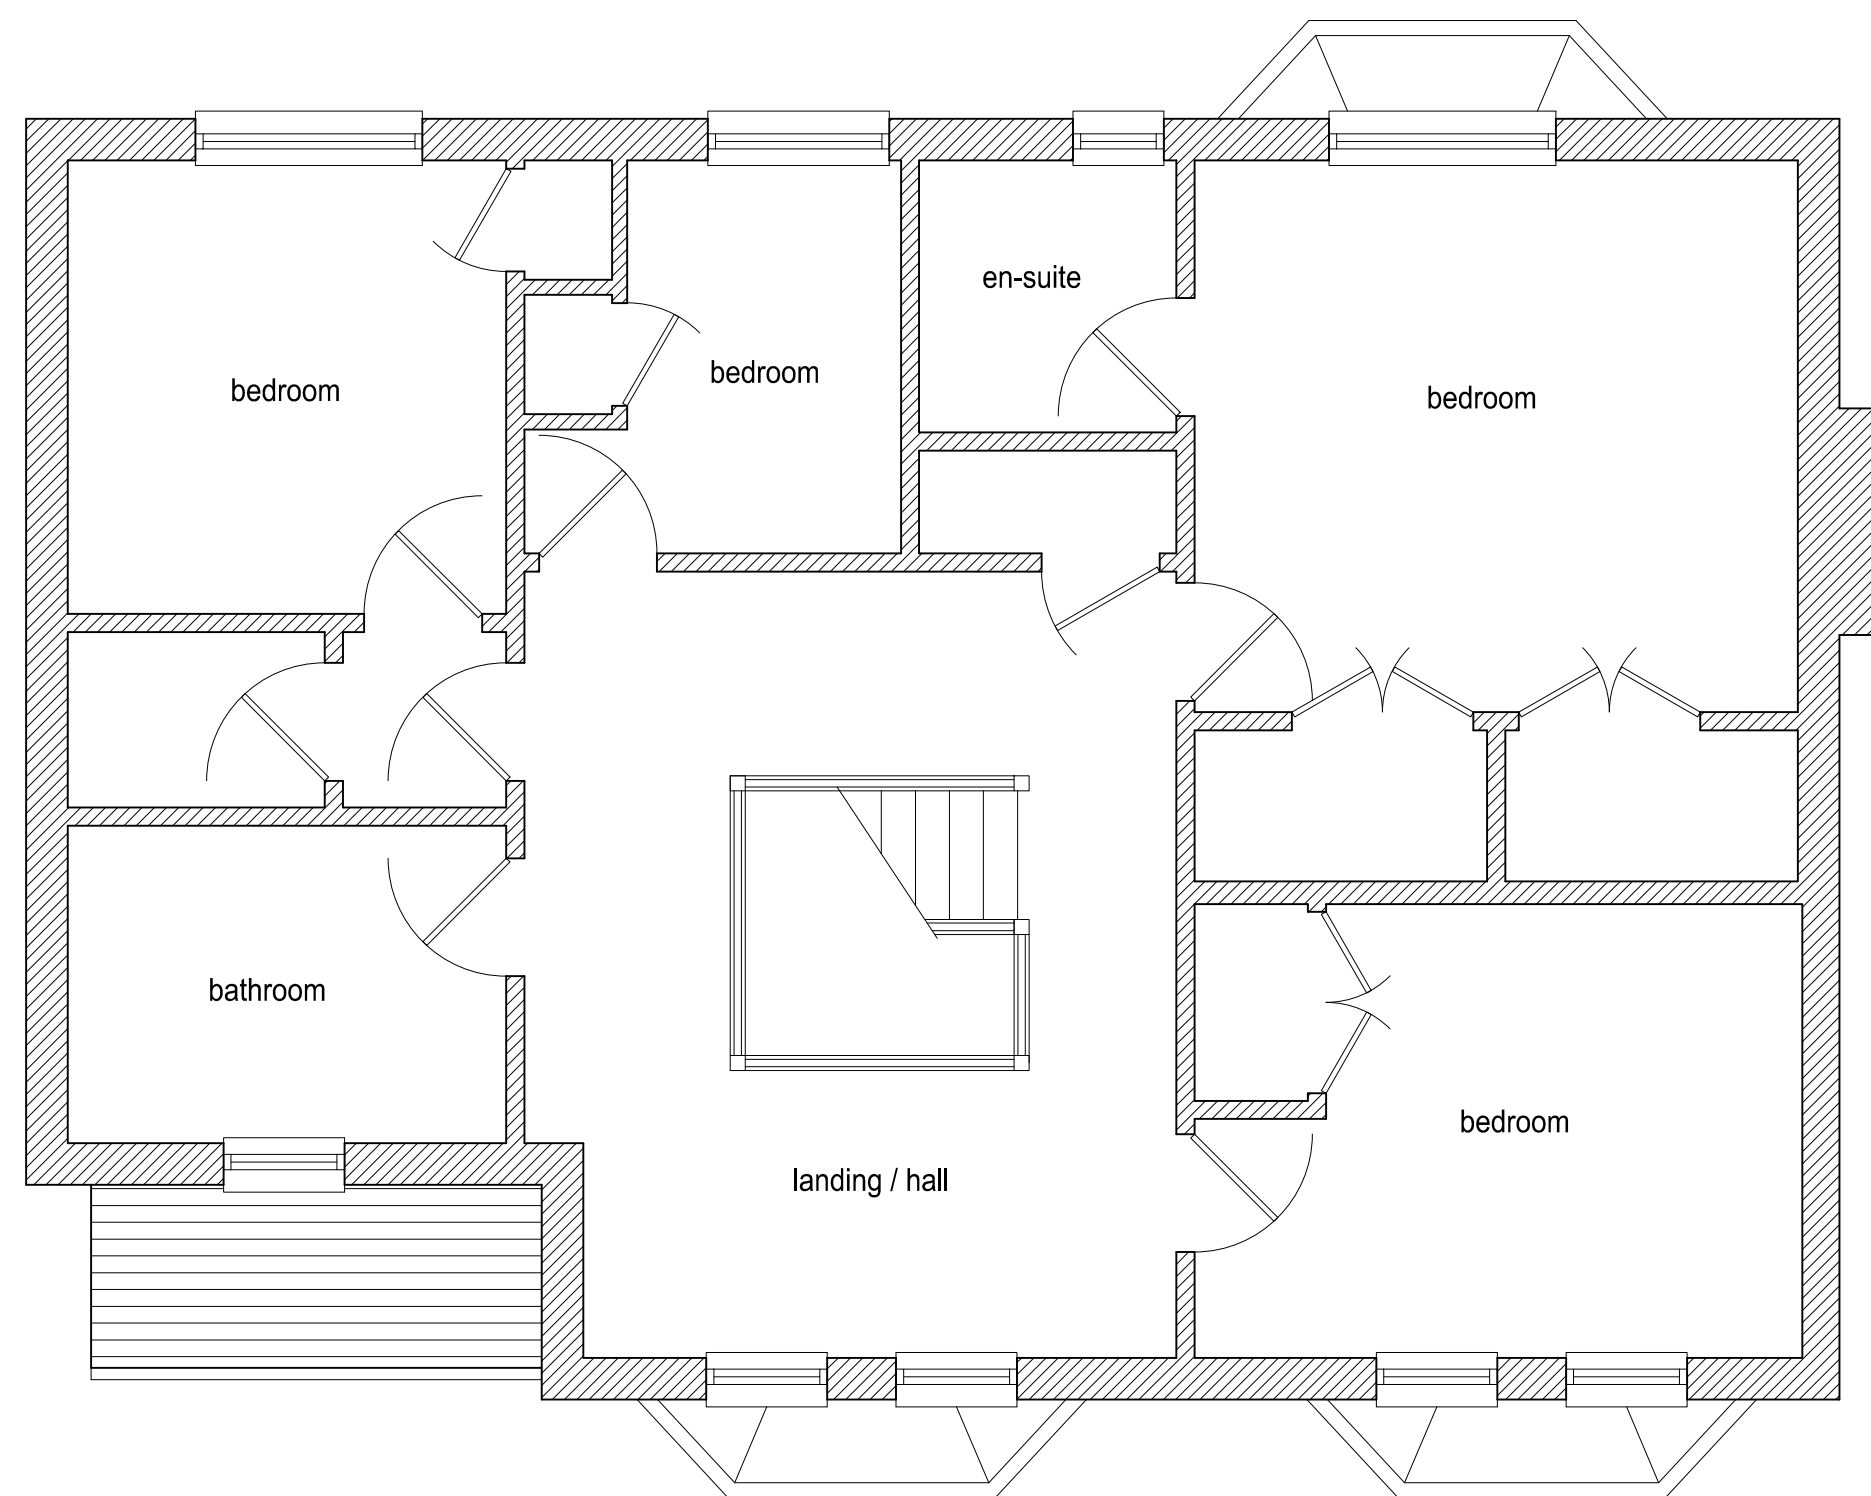


Existing First Floor Layout
 Scale 1:50




Existing Front (East) Elevation
 Scale 1:50

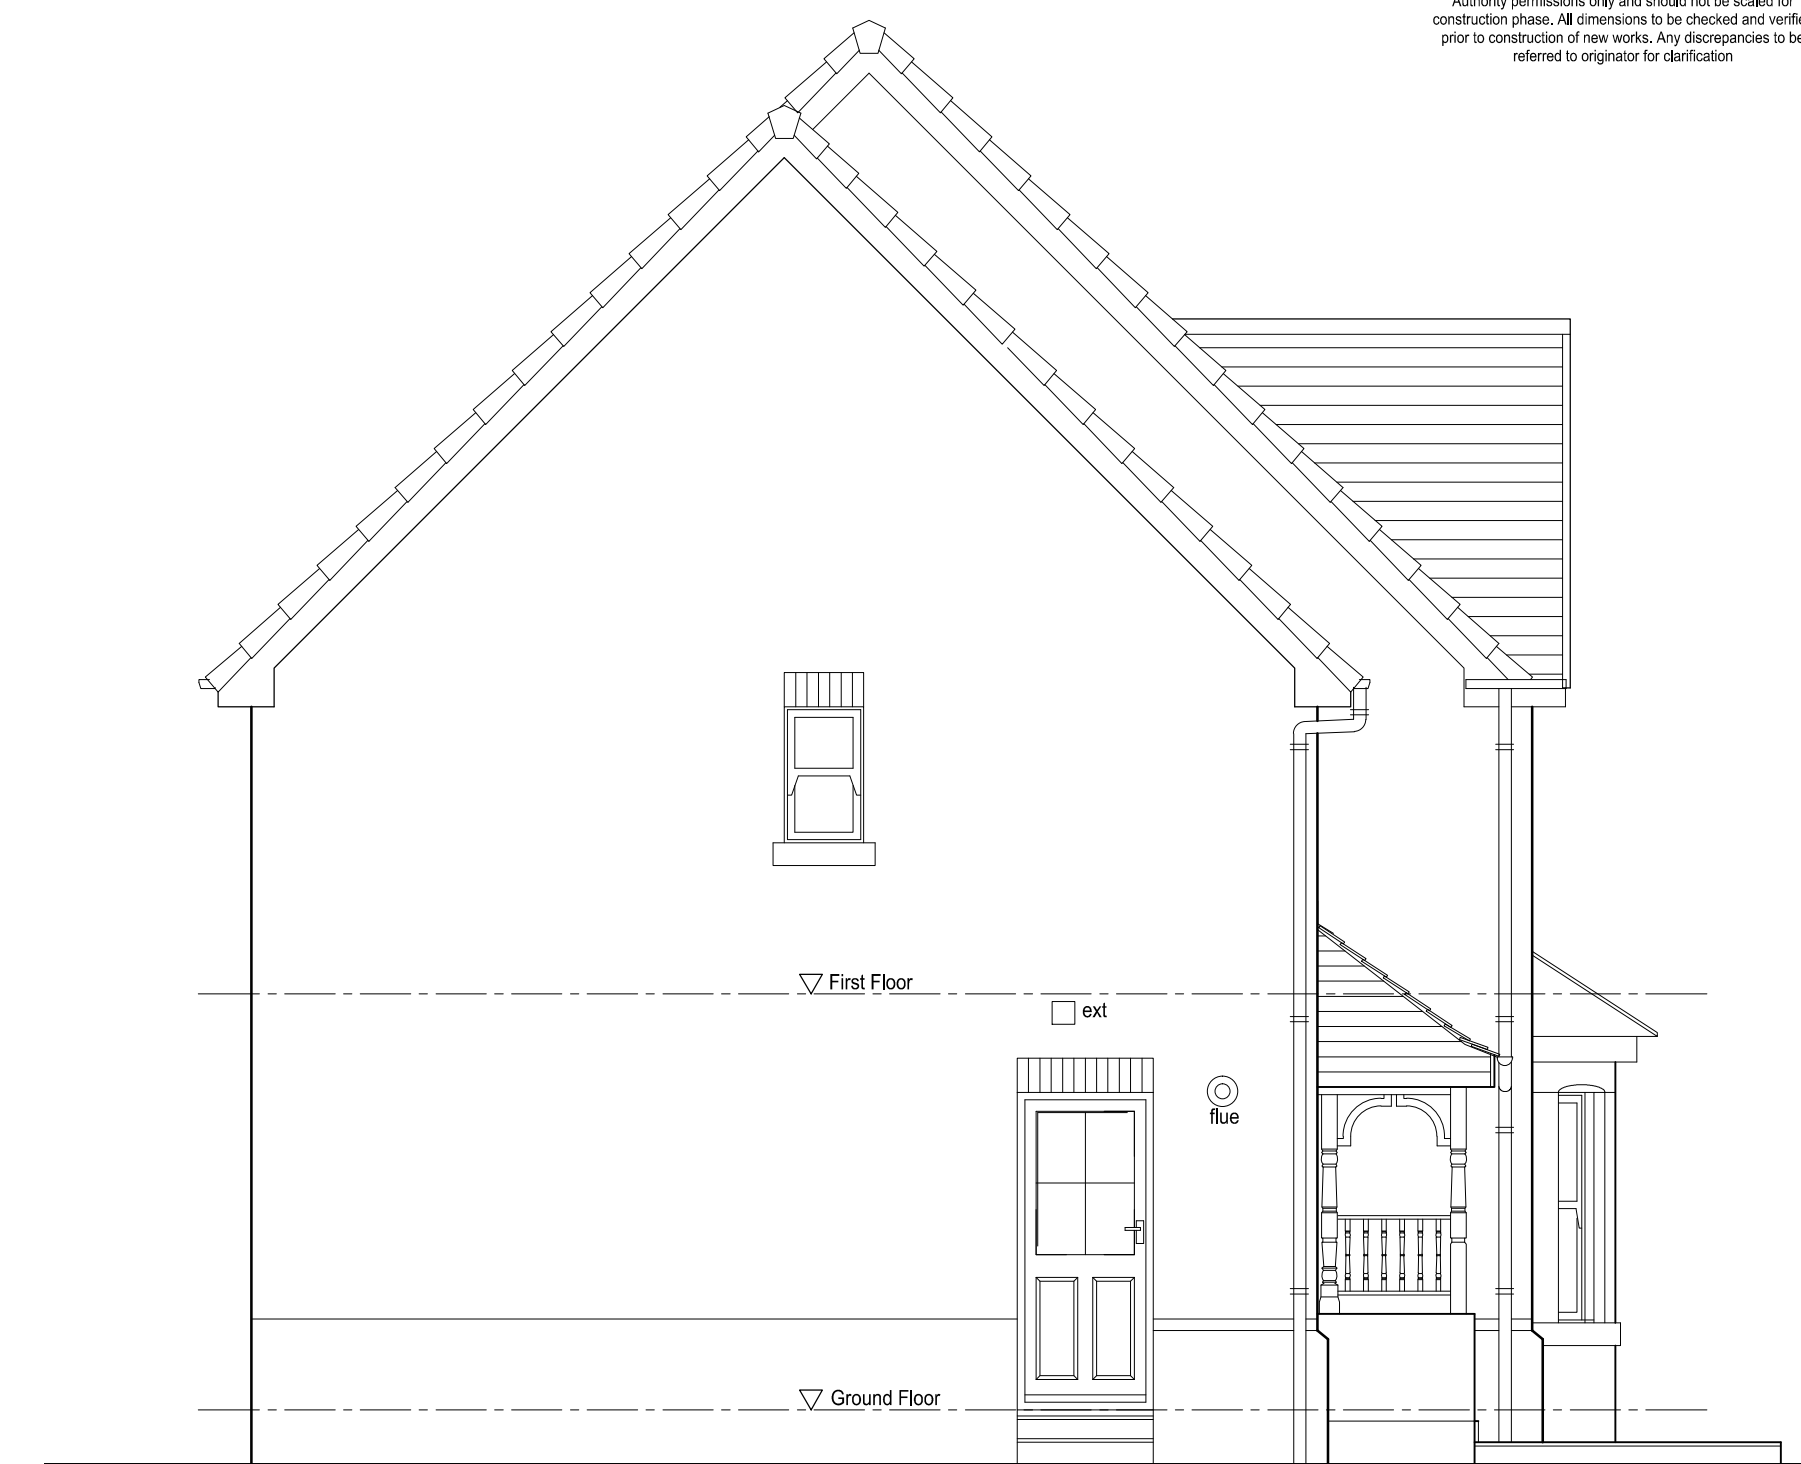


Existing Gable (South) Elevation
 Scale 1:50

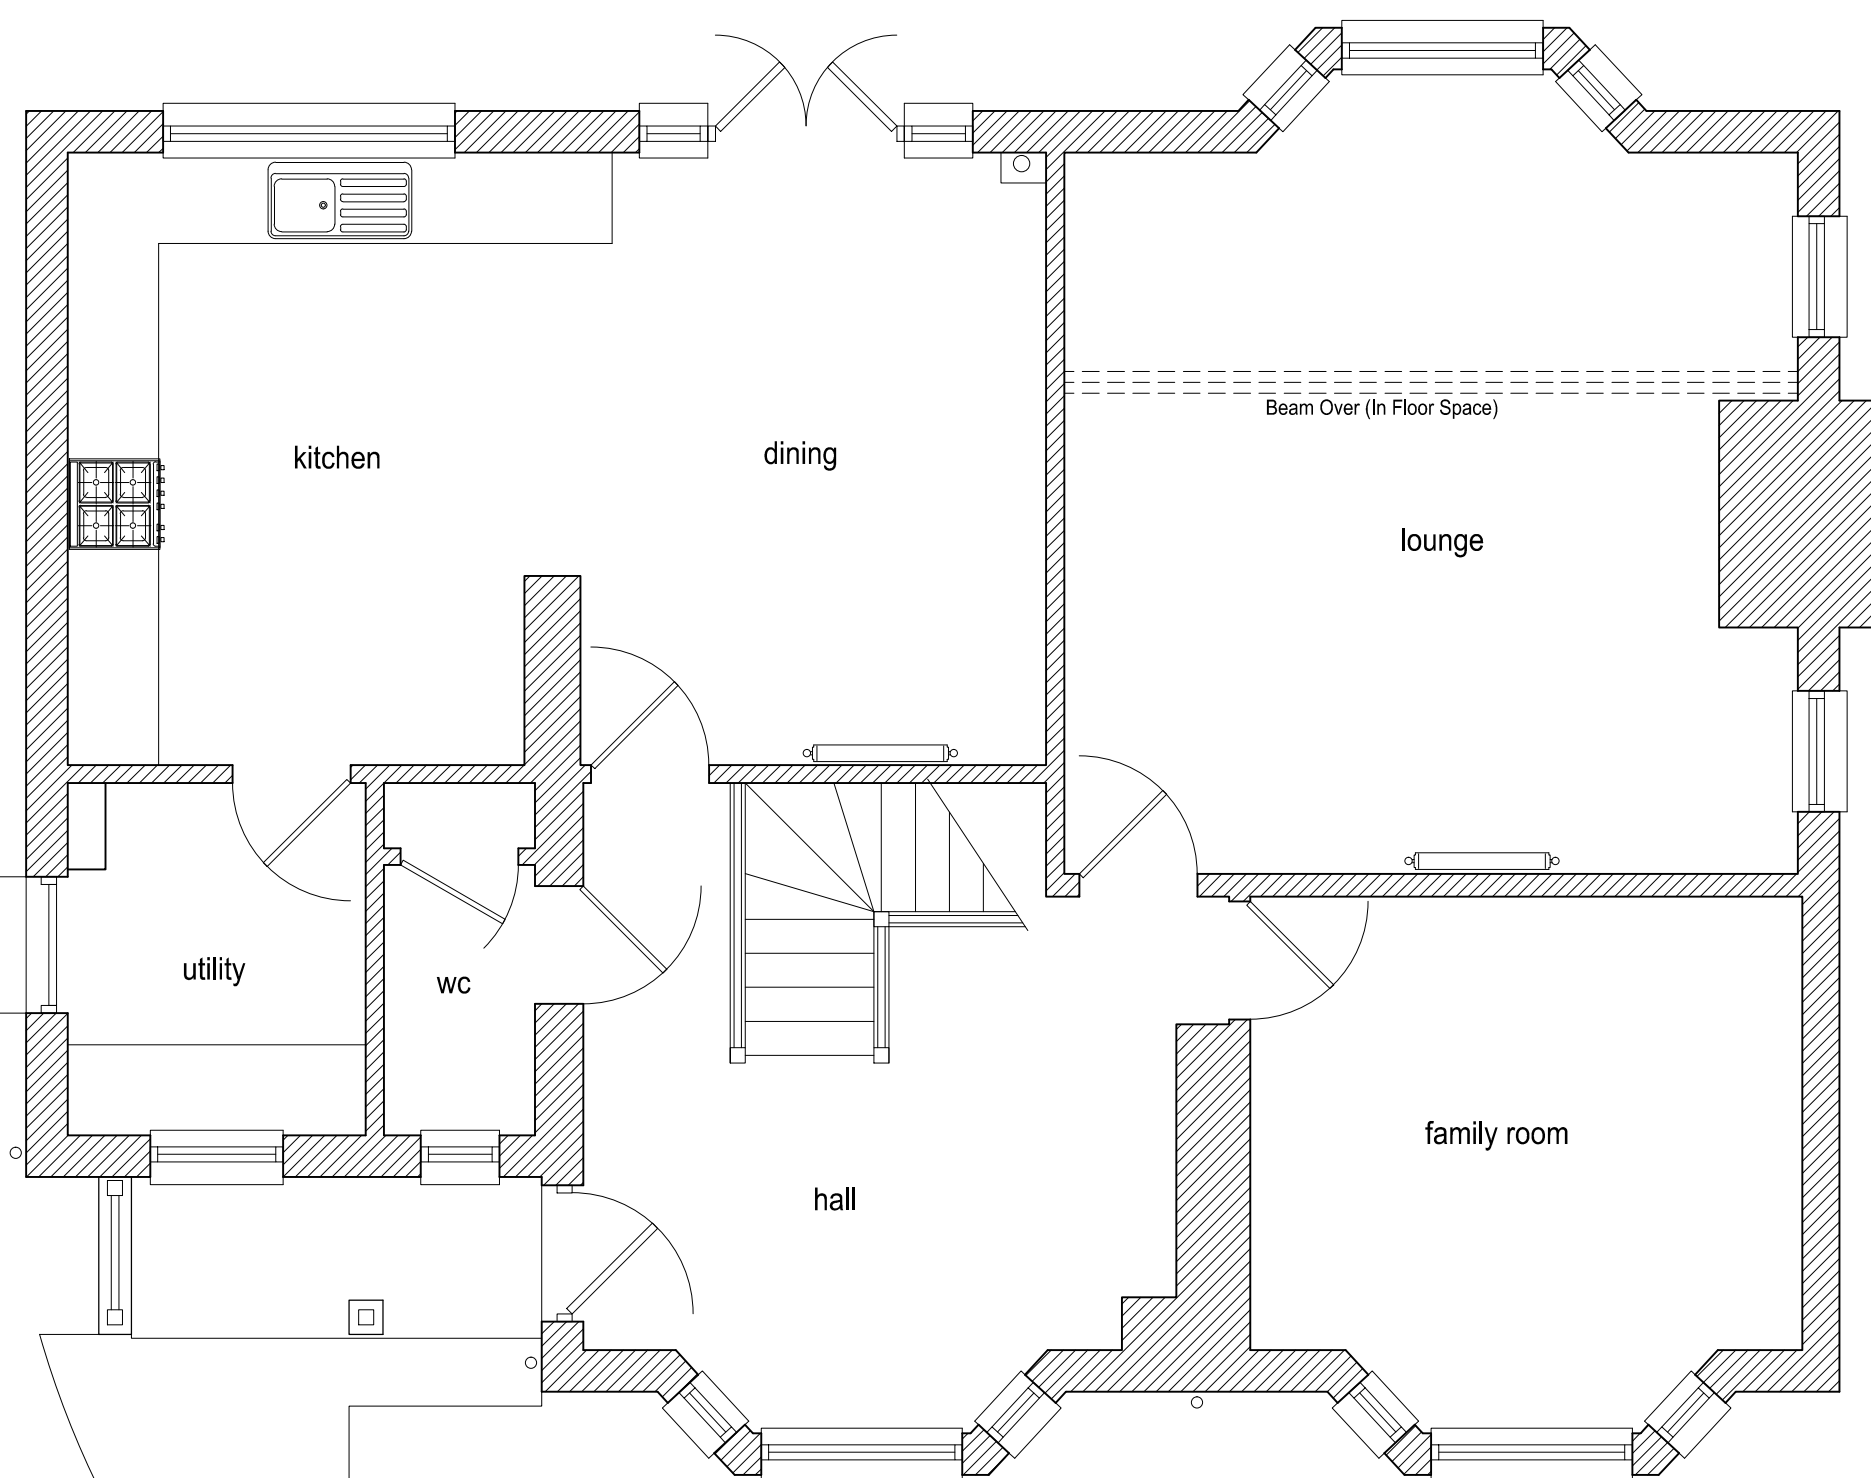

Existing Ground Floor Layout
 Scale 1:50

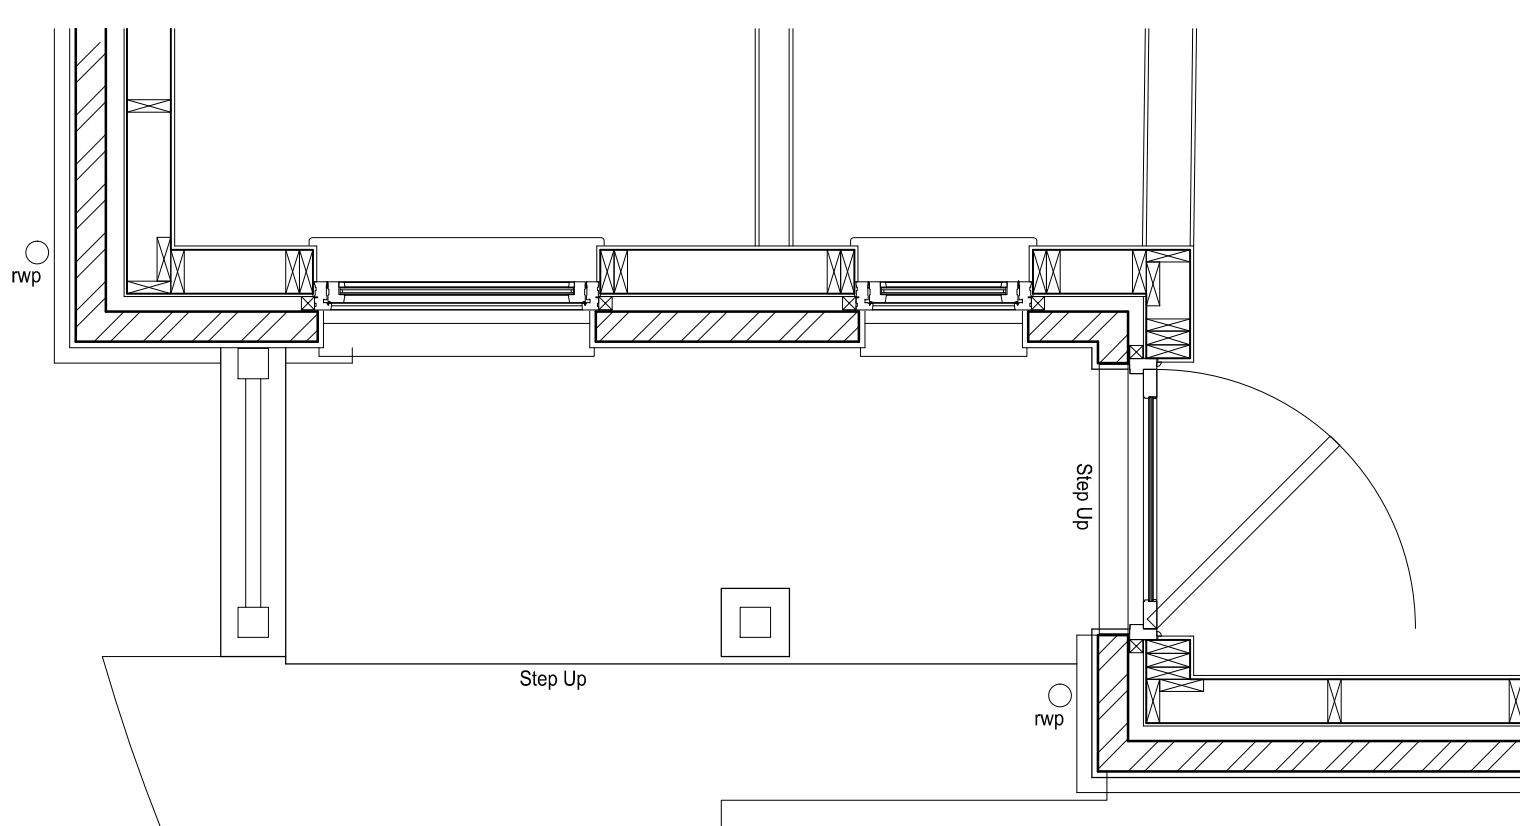

Existing Arrangement At Entrance
 Scale 1:25

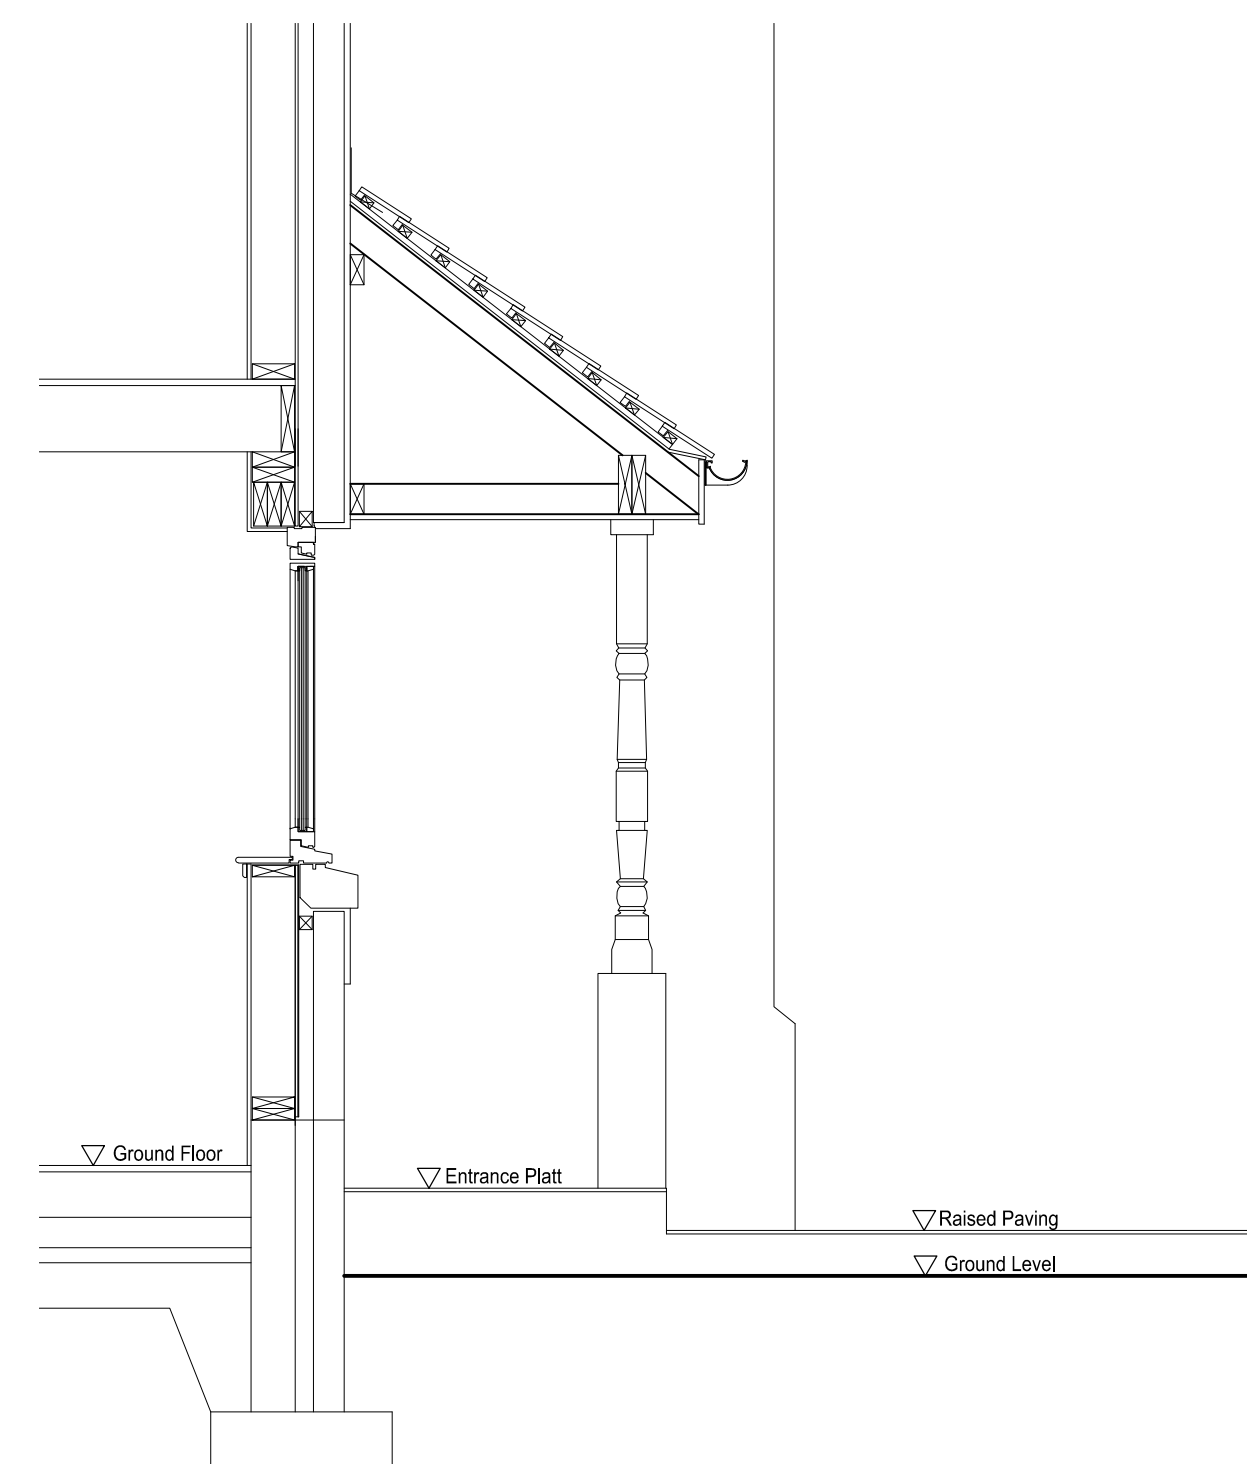

Existing Section
 Scale 1:25

Rev	Description	Date
-	Initial Issue	23.02.22

Client: **Joan Walsh**

cadpoint
 design + draughting

Cadpoint Design & Draughting Services
 19 McLean Place, Dundee DD3 9QH
 Tel: 01382 858553 / 07711 812656
 e-mail: cadpoint@blueyonder.co.uk
 www.cadpointdesign.co.uk

Project: **Alterations At
 18 Kellie Wynd
 Dunblane FK15 0NR**

Drg Title: **Existing Layout**

Project No	Drg No.	Rev
2218	PL01	-

Scale: **1:50 & As Shown**