








Burnbrae

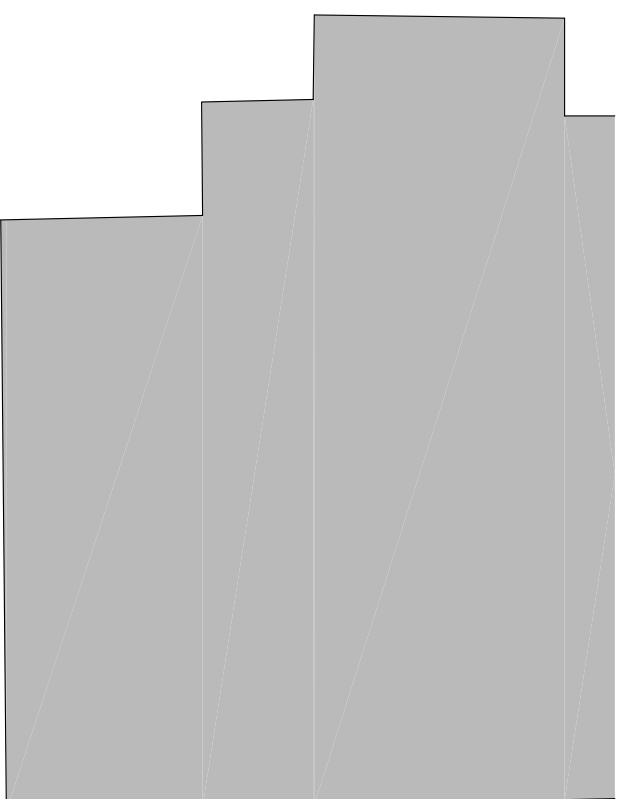

A

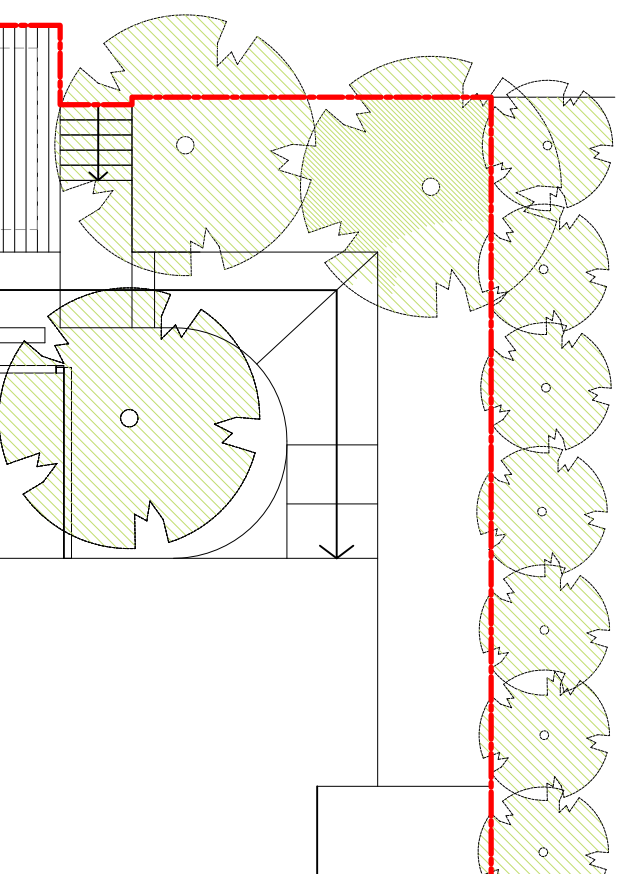

existing deck

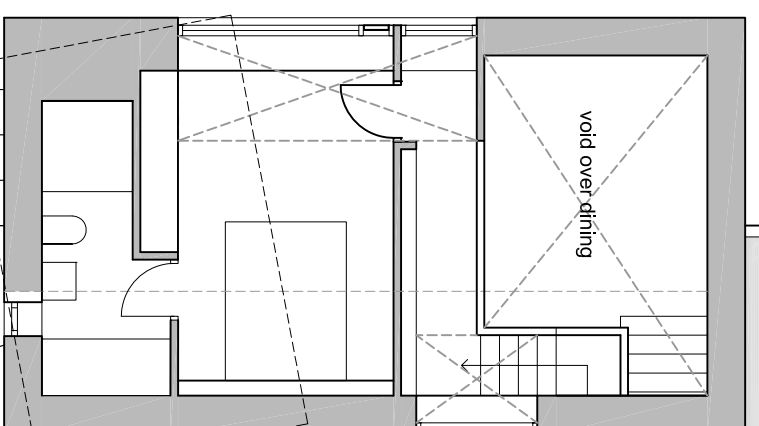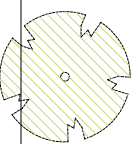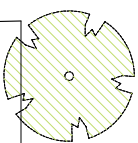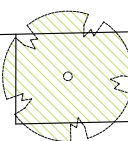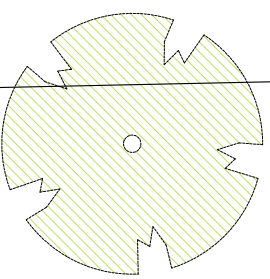


void over dining

rooftlight

Existing House

- 1 bedroom
- 2 bathroom
- 3 bedroom
- 4 study
- 5 store

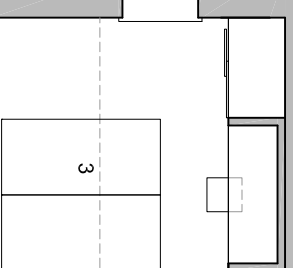

3




5

4

Proposed Extension

Outline of existing outbuilding

A

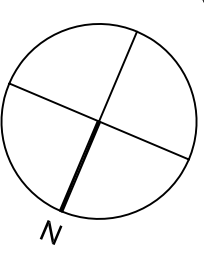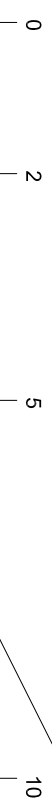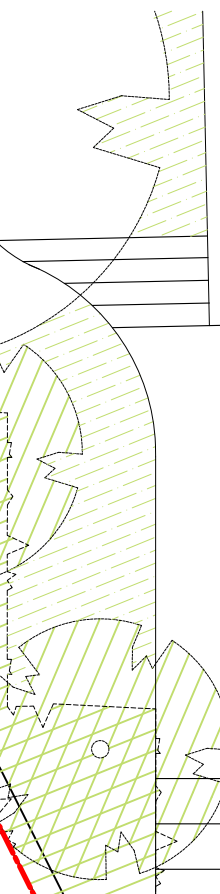

URBANS <small>9 Balmoral Street, Glasgow G2 1DU T 01392 448111 F 01392 442222 E mail@urbanstudio.co.uk</small>		Items revised C gpa1 between buildings revised		Project 25 Spokers Loan Ballfron Title Proposed Upper Floor Scale 1:100 @ A3		Job No		Drawing No P106	
date		date		Date Feb 2022		Drawn		Rev	