



Existing Section AA 1:100

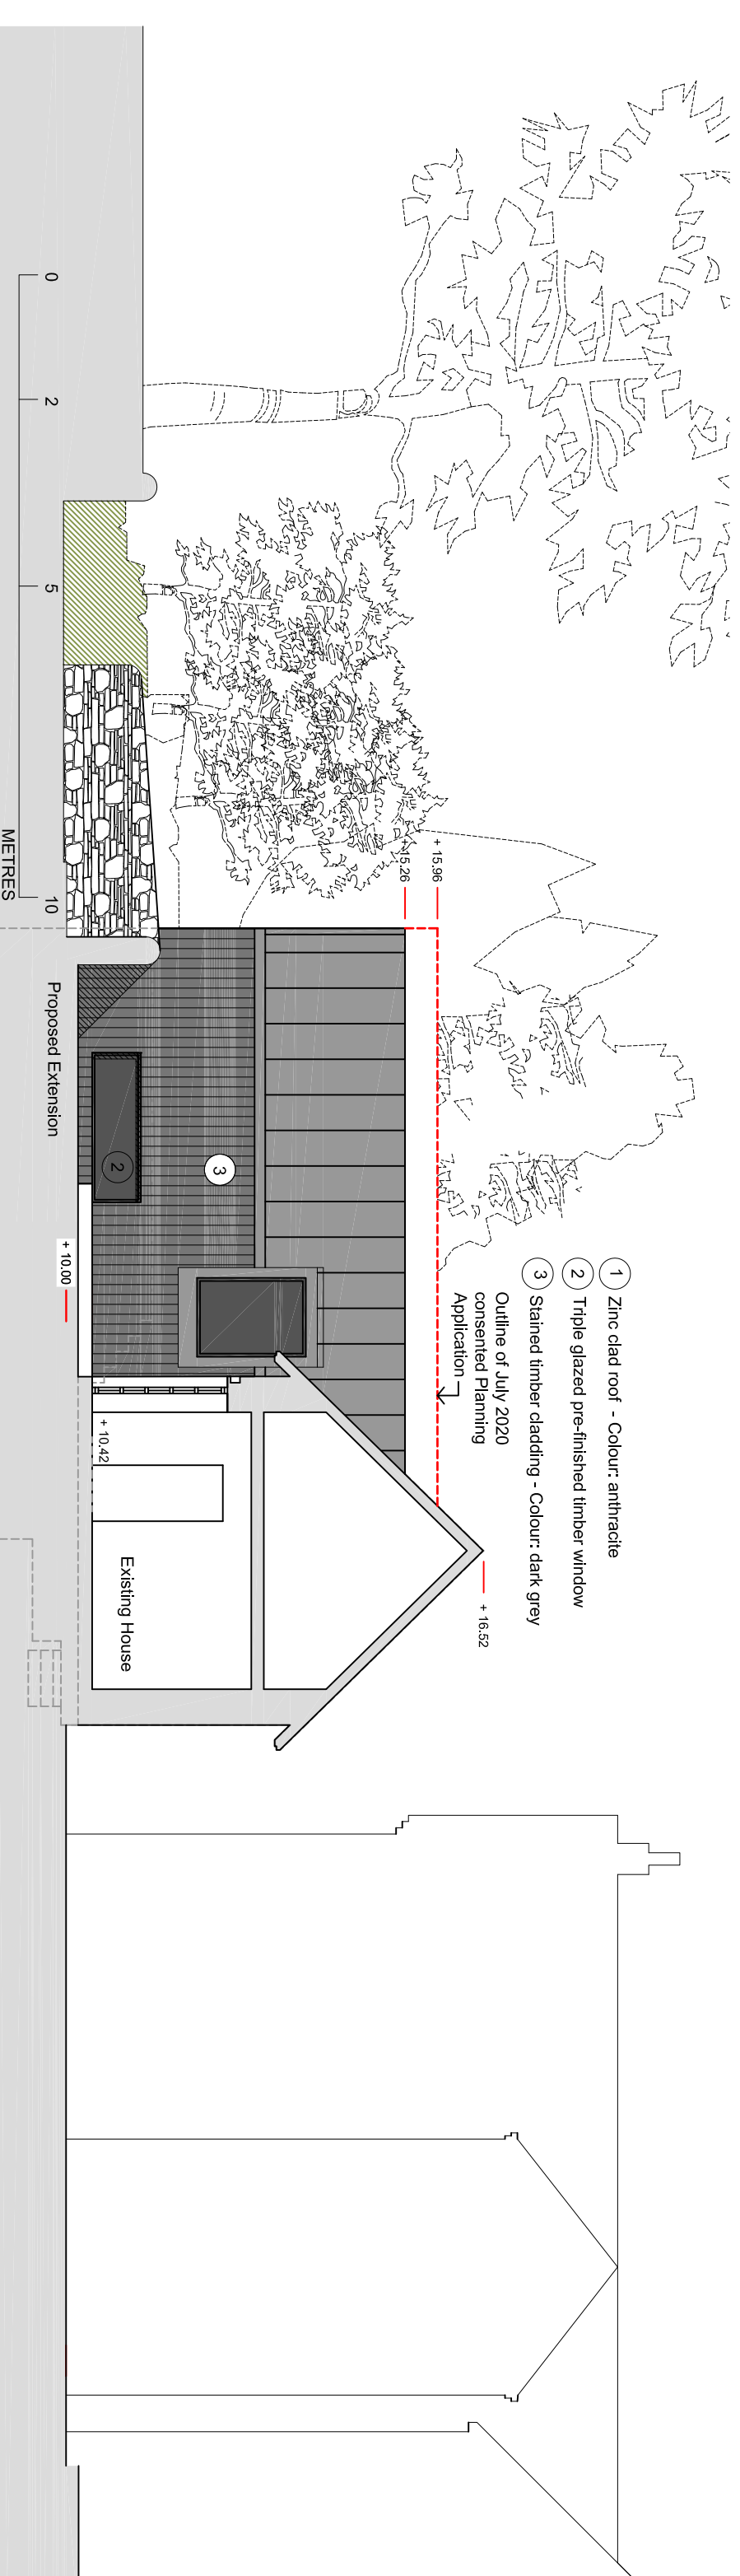

Proposed Section AA 1:100

| | | | | |
|---|----------------------------------|---------|----------------------------------|------|
|  8 Baines Park Ballin, Clontarf, Dublin 17, Ireland T: 01206 44111 F: 01206 44222 E: info@urbisballin.com | | Job No. | Drawing No. | Rev. |
| rev. | items revised | Project | 25 Spokers Loan Ballin | |
| C | Ridge Height to Barchane revised | Title | Existing and Proposed Section AA | |
| Date | Feb 2022 | Scale | 1:100 @ A3 | |
| Date | Feb 2022 | Drawn | P111 | |