
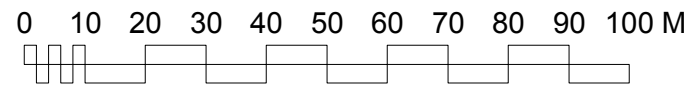
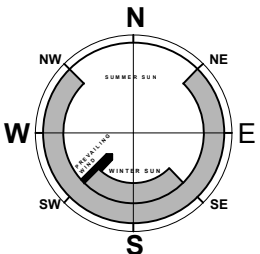


NOTES


Generally do not scale drawings. All dimensions to be checked on site

This drawing is copyright and remains the property of Beech Architect
Original size A3. Scale shown will be incorrect if reproduced in any other format

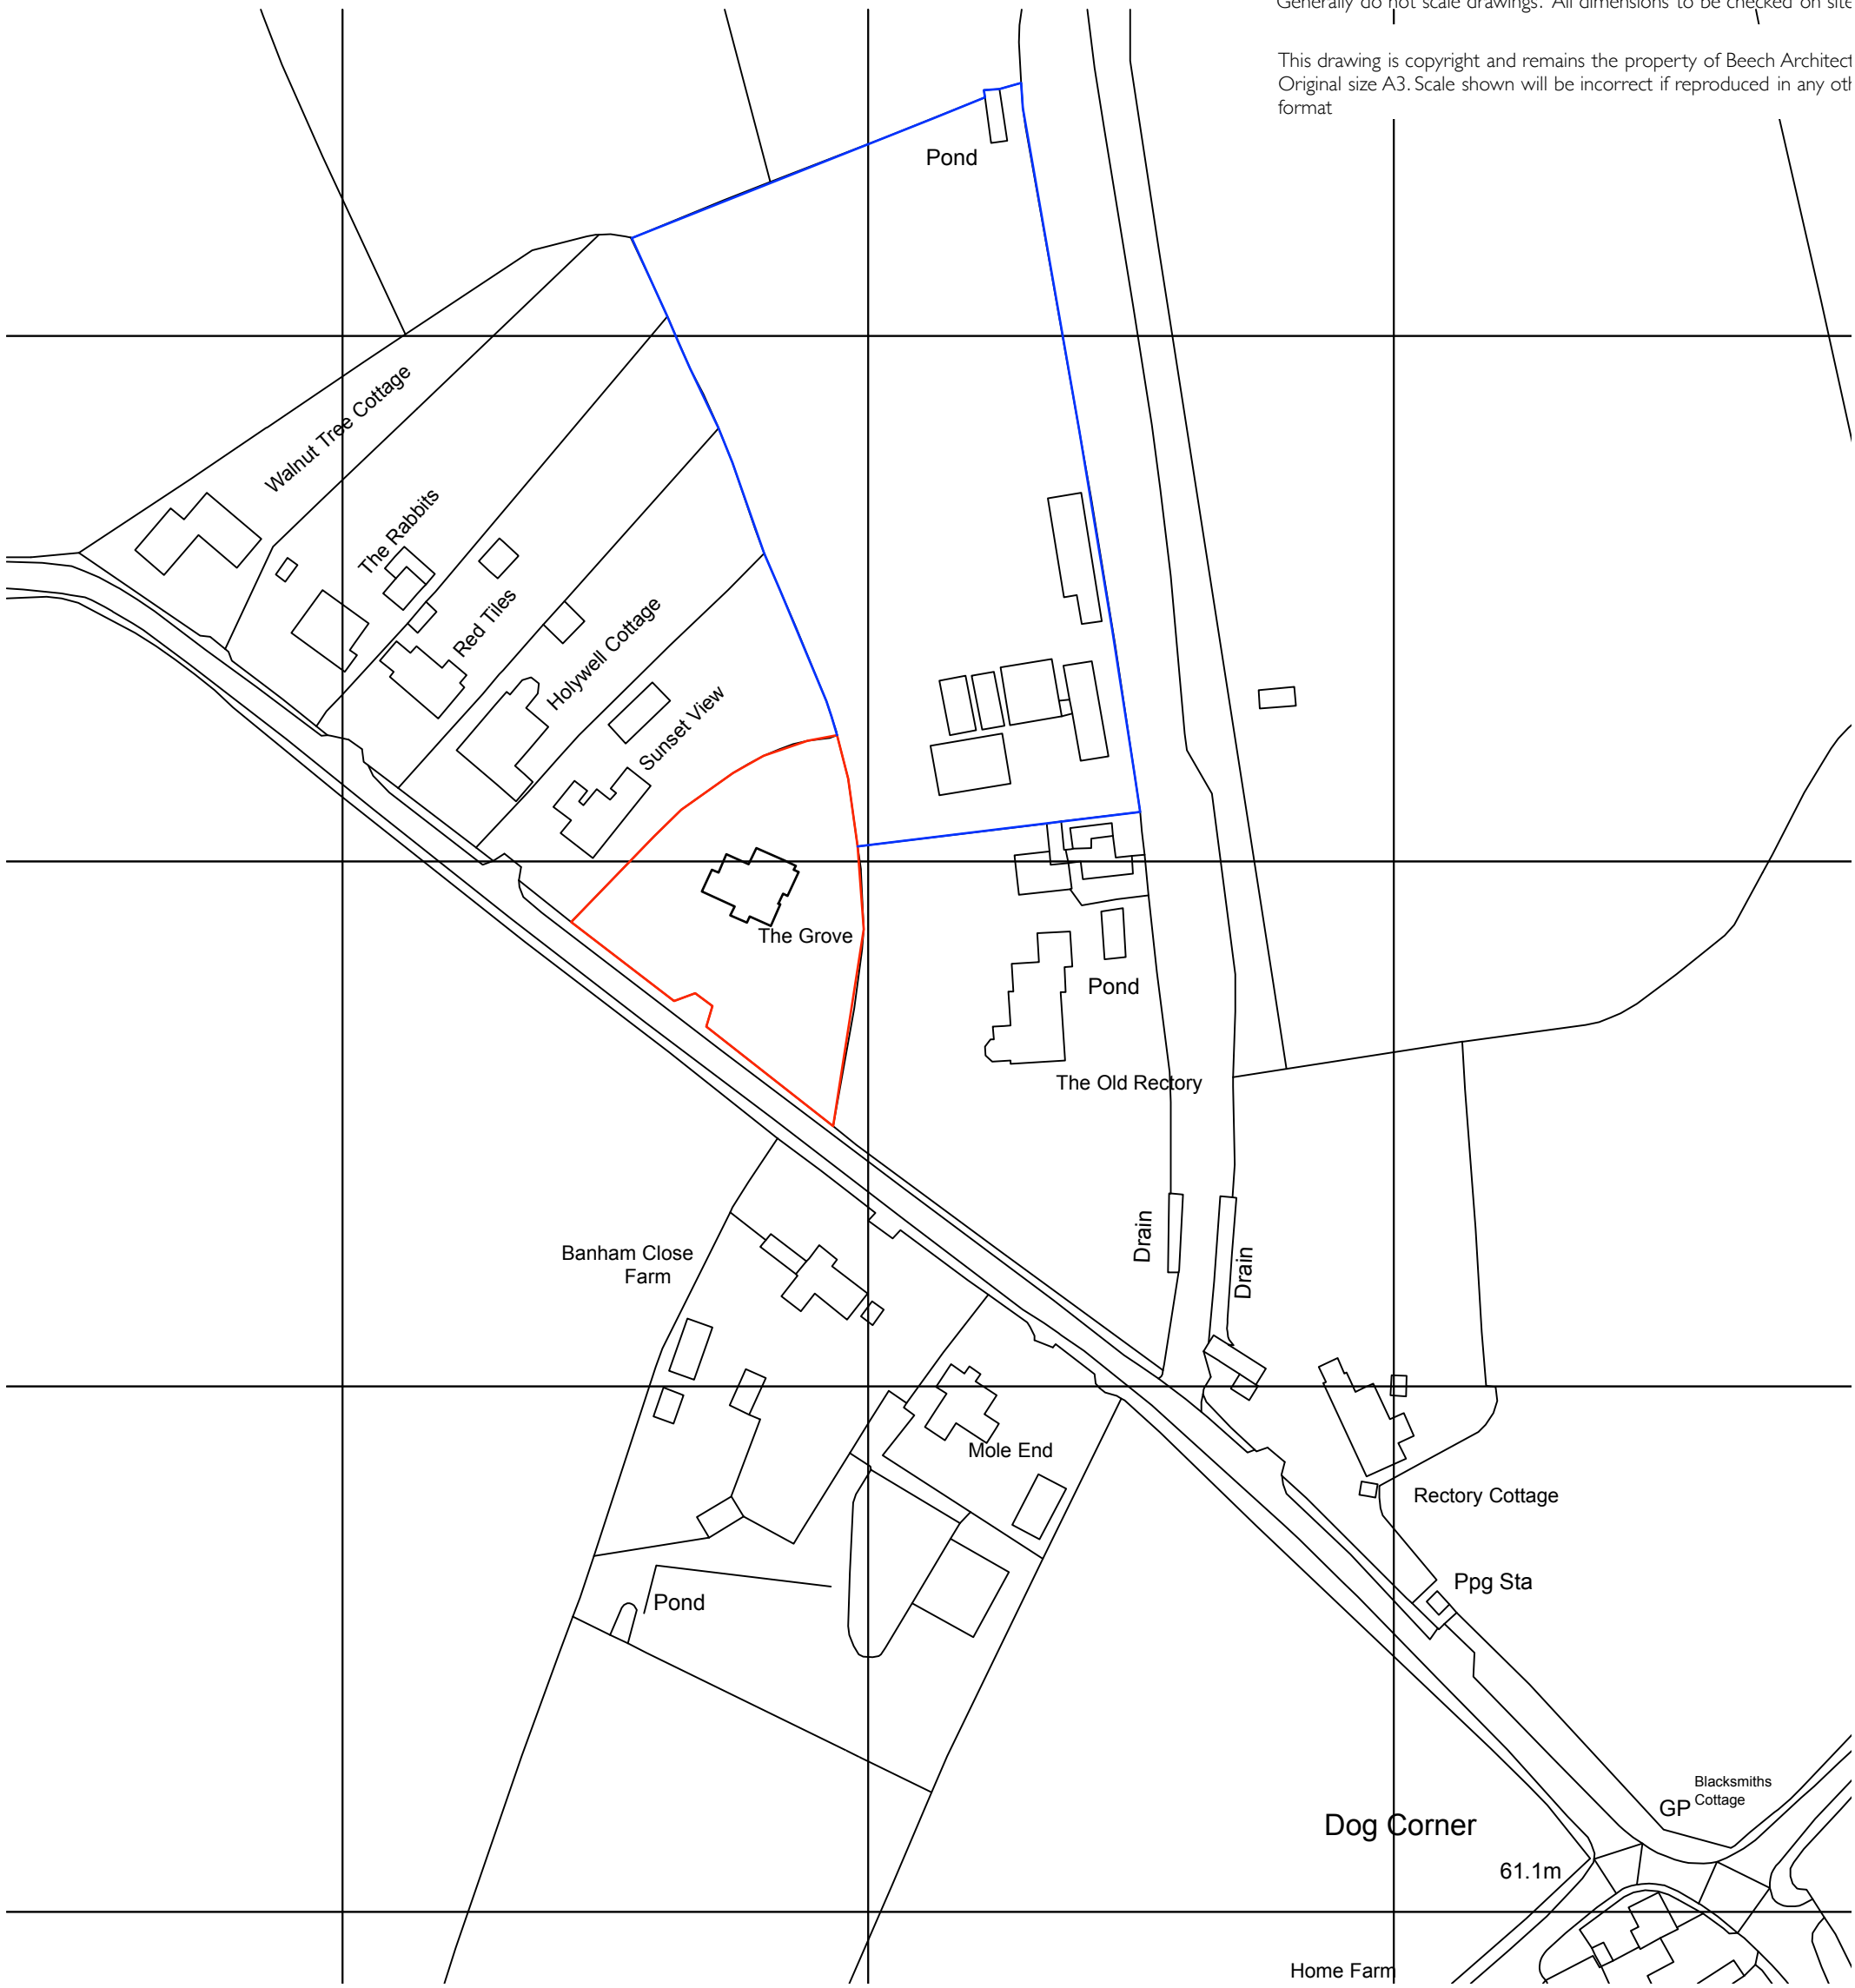

Copyright : © Crown Copyright 2010 Find Maps. All rights reserved. Licence Number 100047514

A. 06.03.22. red line amended as planning request

 www.beecharchitects.com	Church Farm Barn The Street Thorndon Suffolk IP23 7JR e enquiries@beecharchitects.com t 01379 678442		PROJECT THE GROVE BEDFIELD WOODBRIDGE IP13 7EB		DRAWING LOCATION PLAN	
			SCALE 1:1250 @ A3		DATE FEB 2022	
CLIENT Sam Kerracher	DRAWN BY HF	CHECKED RP	DRAWING NUMBER 01	JOB NUMBER 631	STATUS Preliminary	RE A

1.

is Ltd.
ner

—

—
—
—

—

—

—
—
—
—

—
Por
—

—
—
—
V

