




END ELEVATION WEST

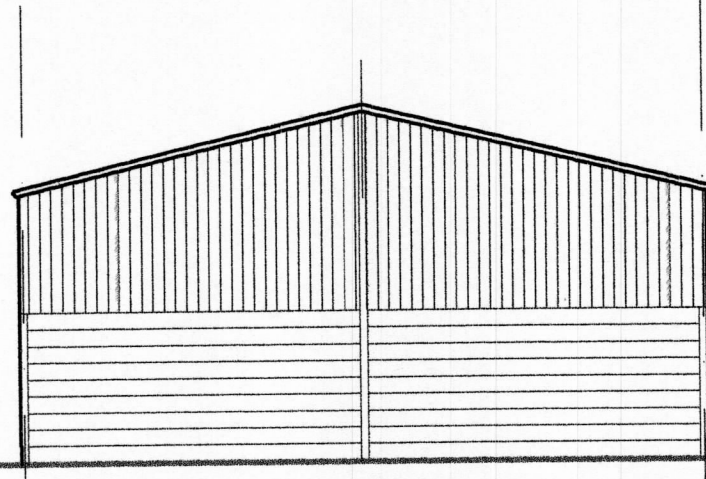


END ELEVATION EAST

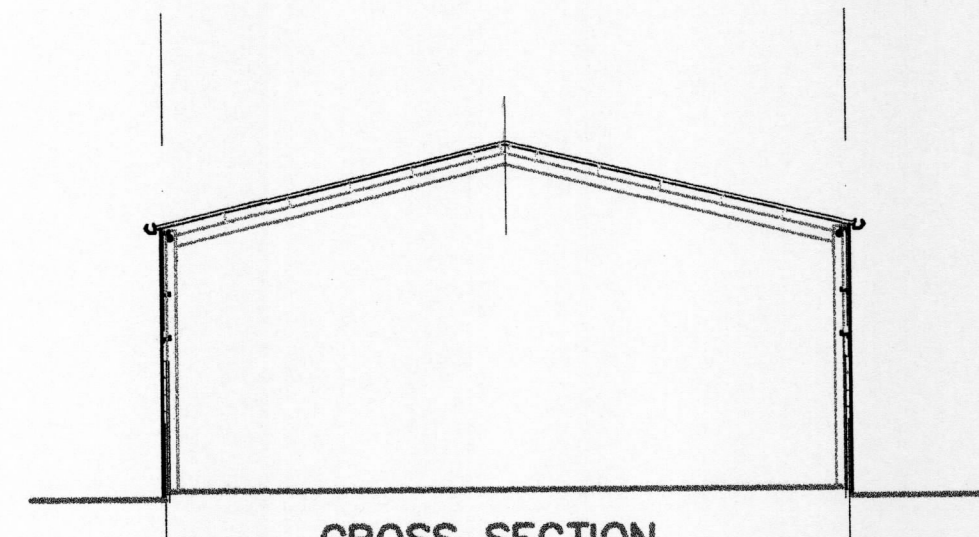


CROSS SECTION

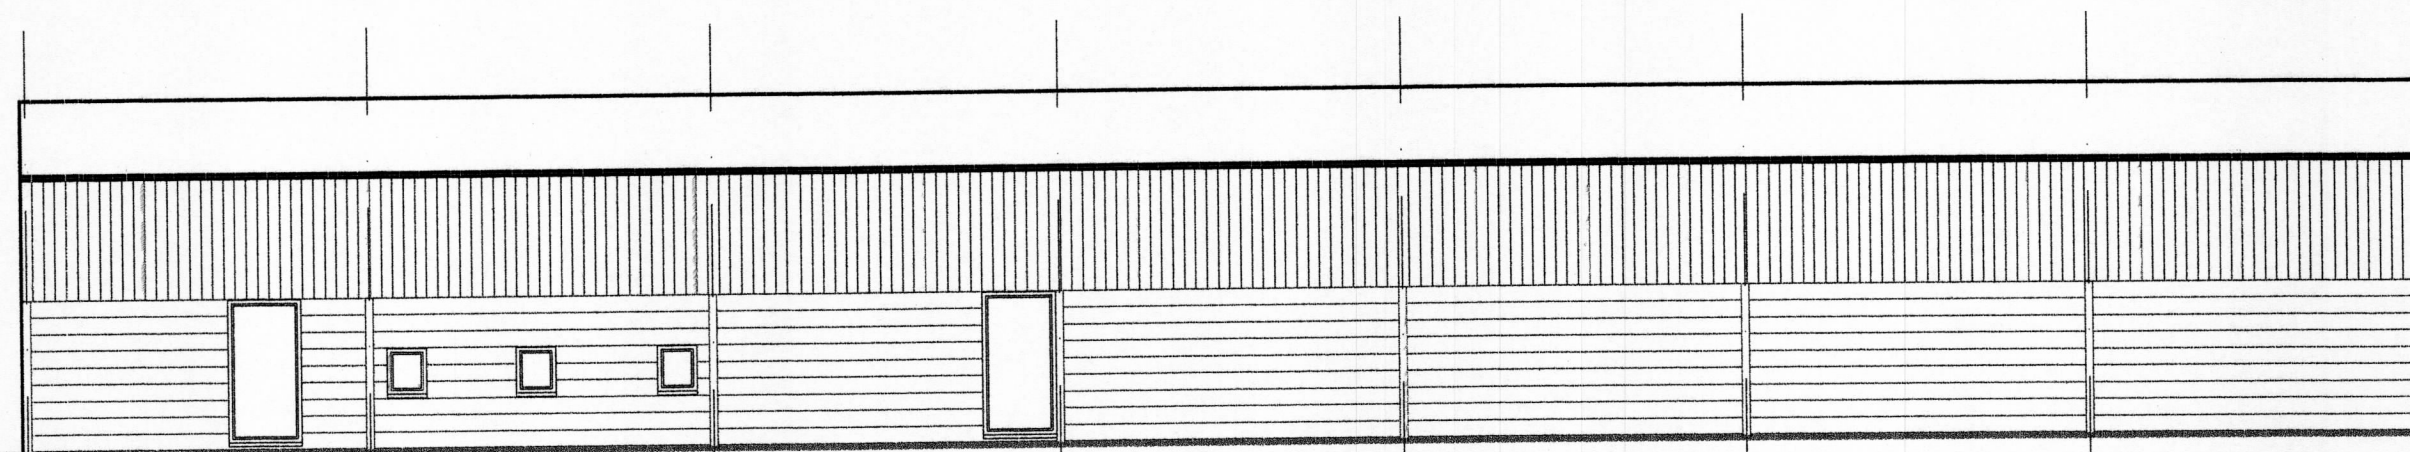

REAR ELEVATION

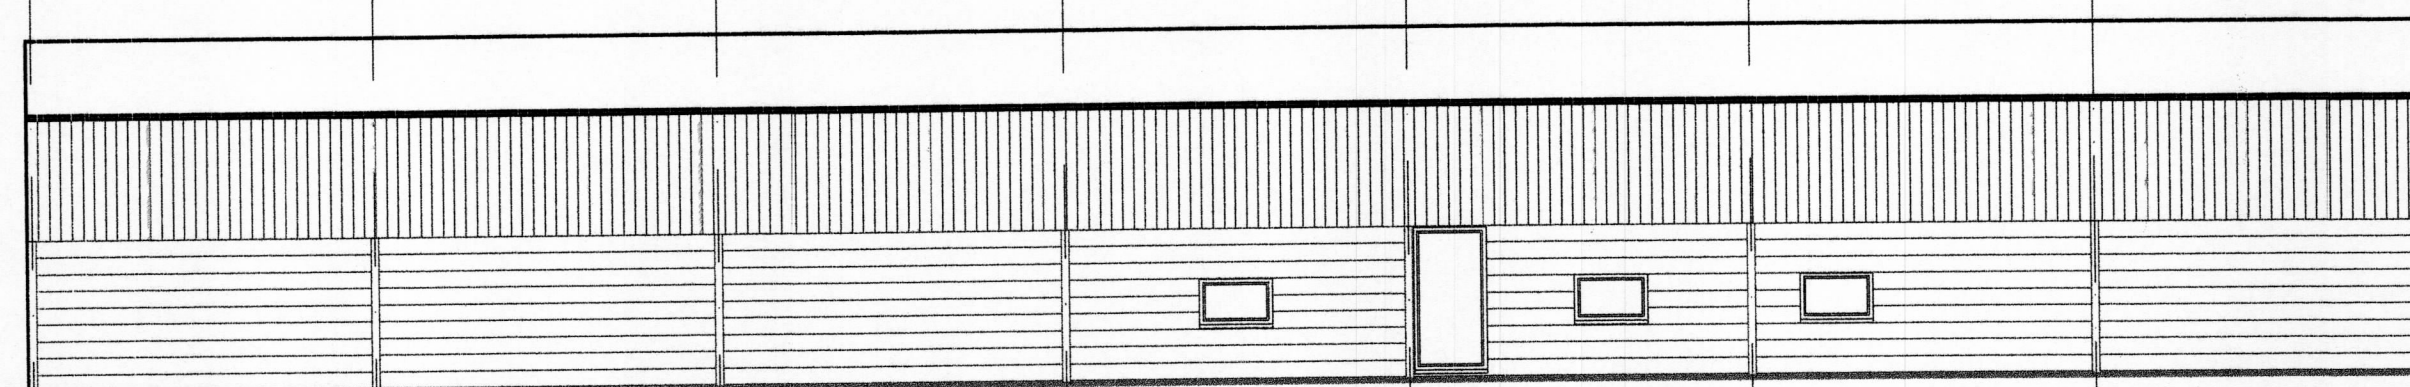

FRONT ELEVATION

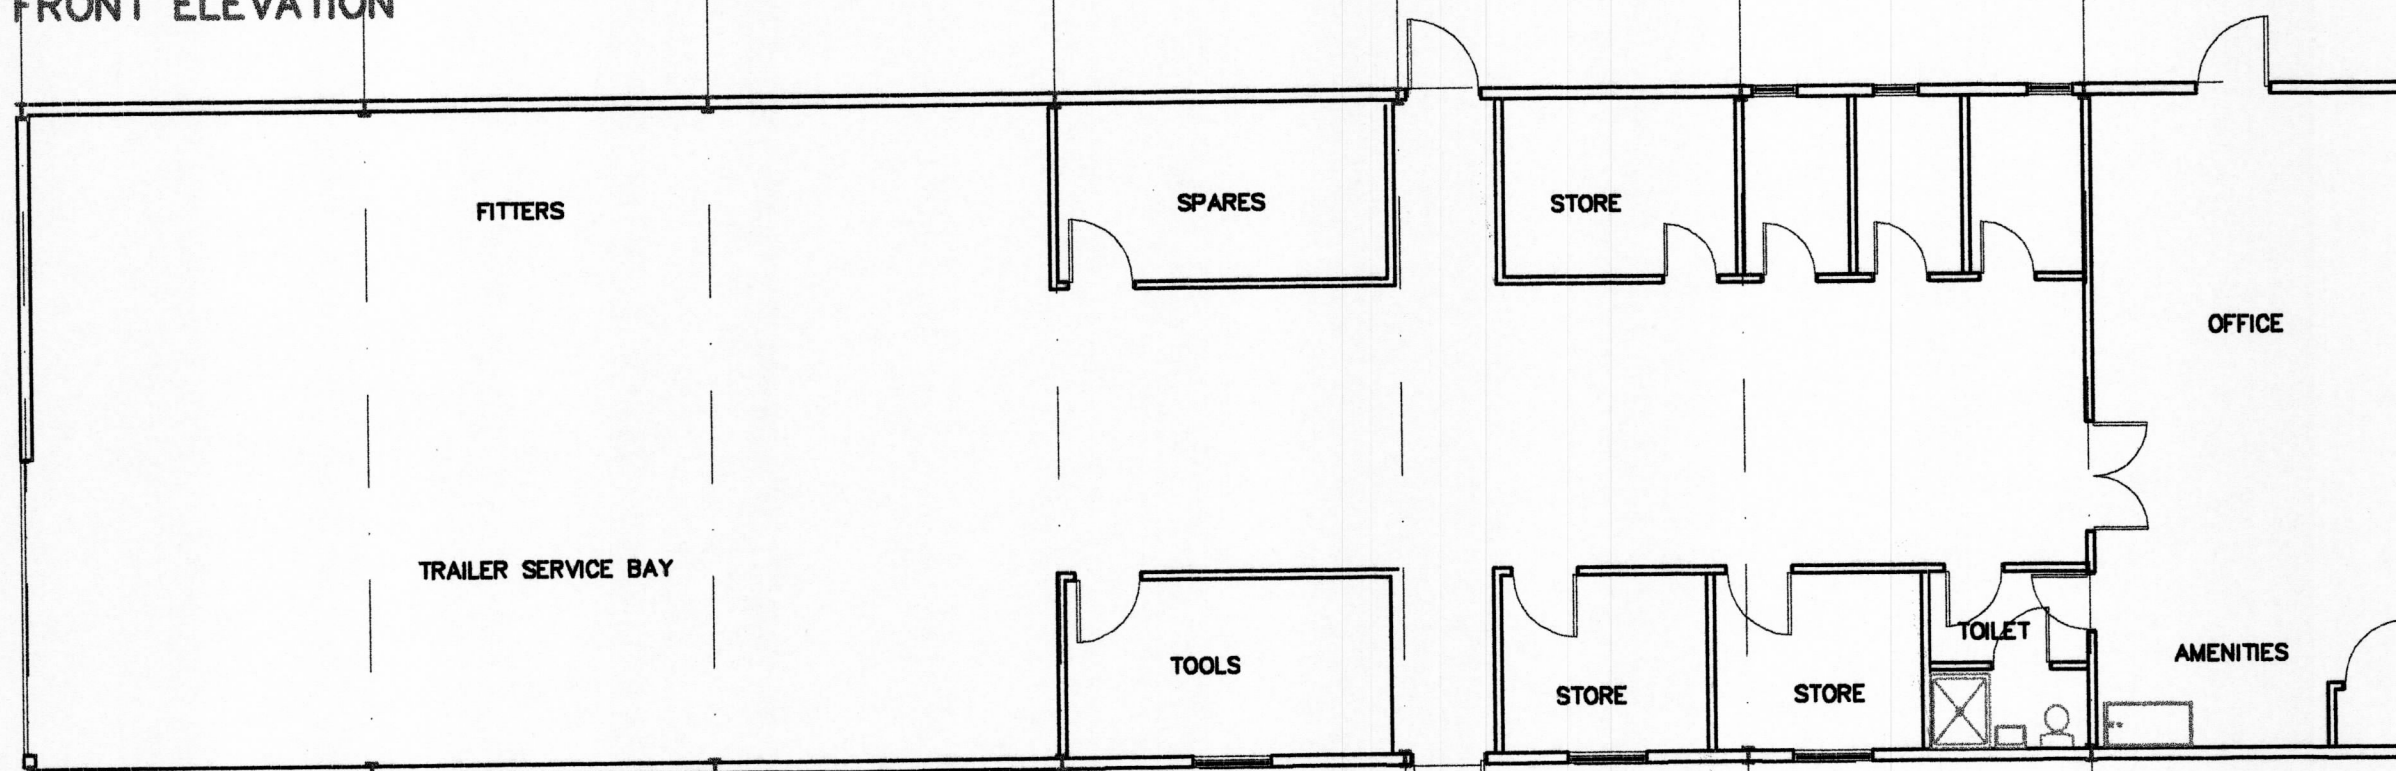

FLOOR PLAN

CLIENT
AJ TRAILER MAINTENANCE

PROJECT
DERRY ROSE FARM
BOBBY HILL WATTISFIELD
SUFFOLK IP22 1NL

ARCHITECTURAL SOLUTIONS

THE STUDIO PAKENHAM
BURY ST EDMUNDS
SUFFOLK IP31 2LP
Telephone 01359 231932

DRAWING
UTILISING EXISTING BUILDING

DRAWN	ASL	DATE	03/22
SCALE	1:100	REV	

JOB NO 2294/L0(-)11