


NOTES:
 No part of this drawing may be reproduced whatsoever without written permission of Davtee Ltd.
 All dimensions to be checked on site before any work commences. Any discrepancies to be reported to the supervising officer.

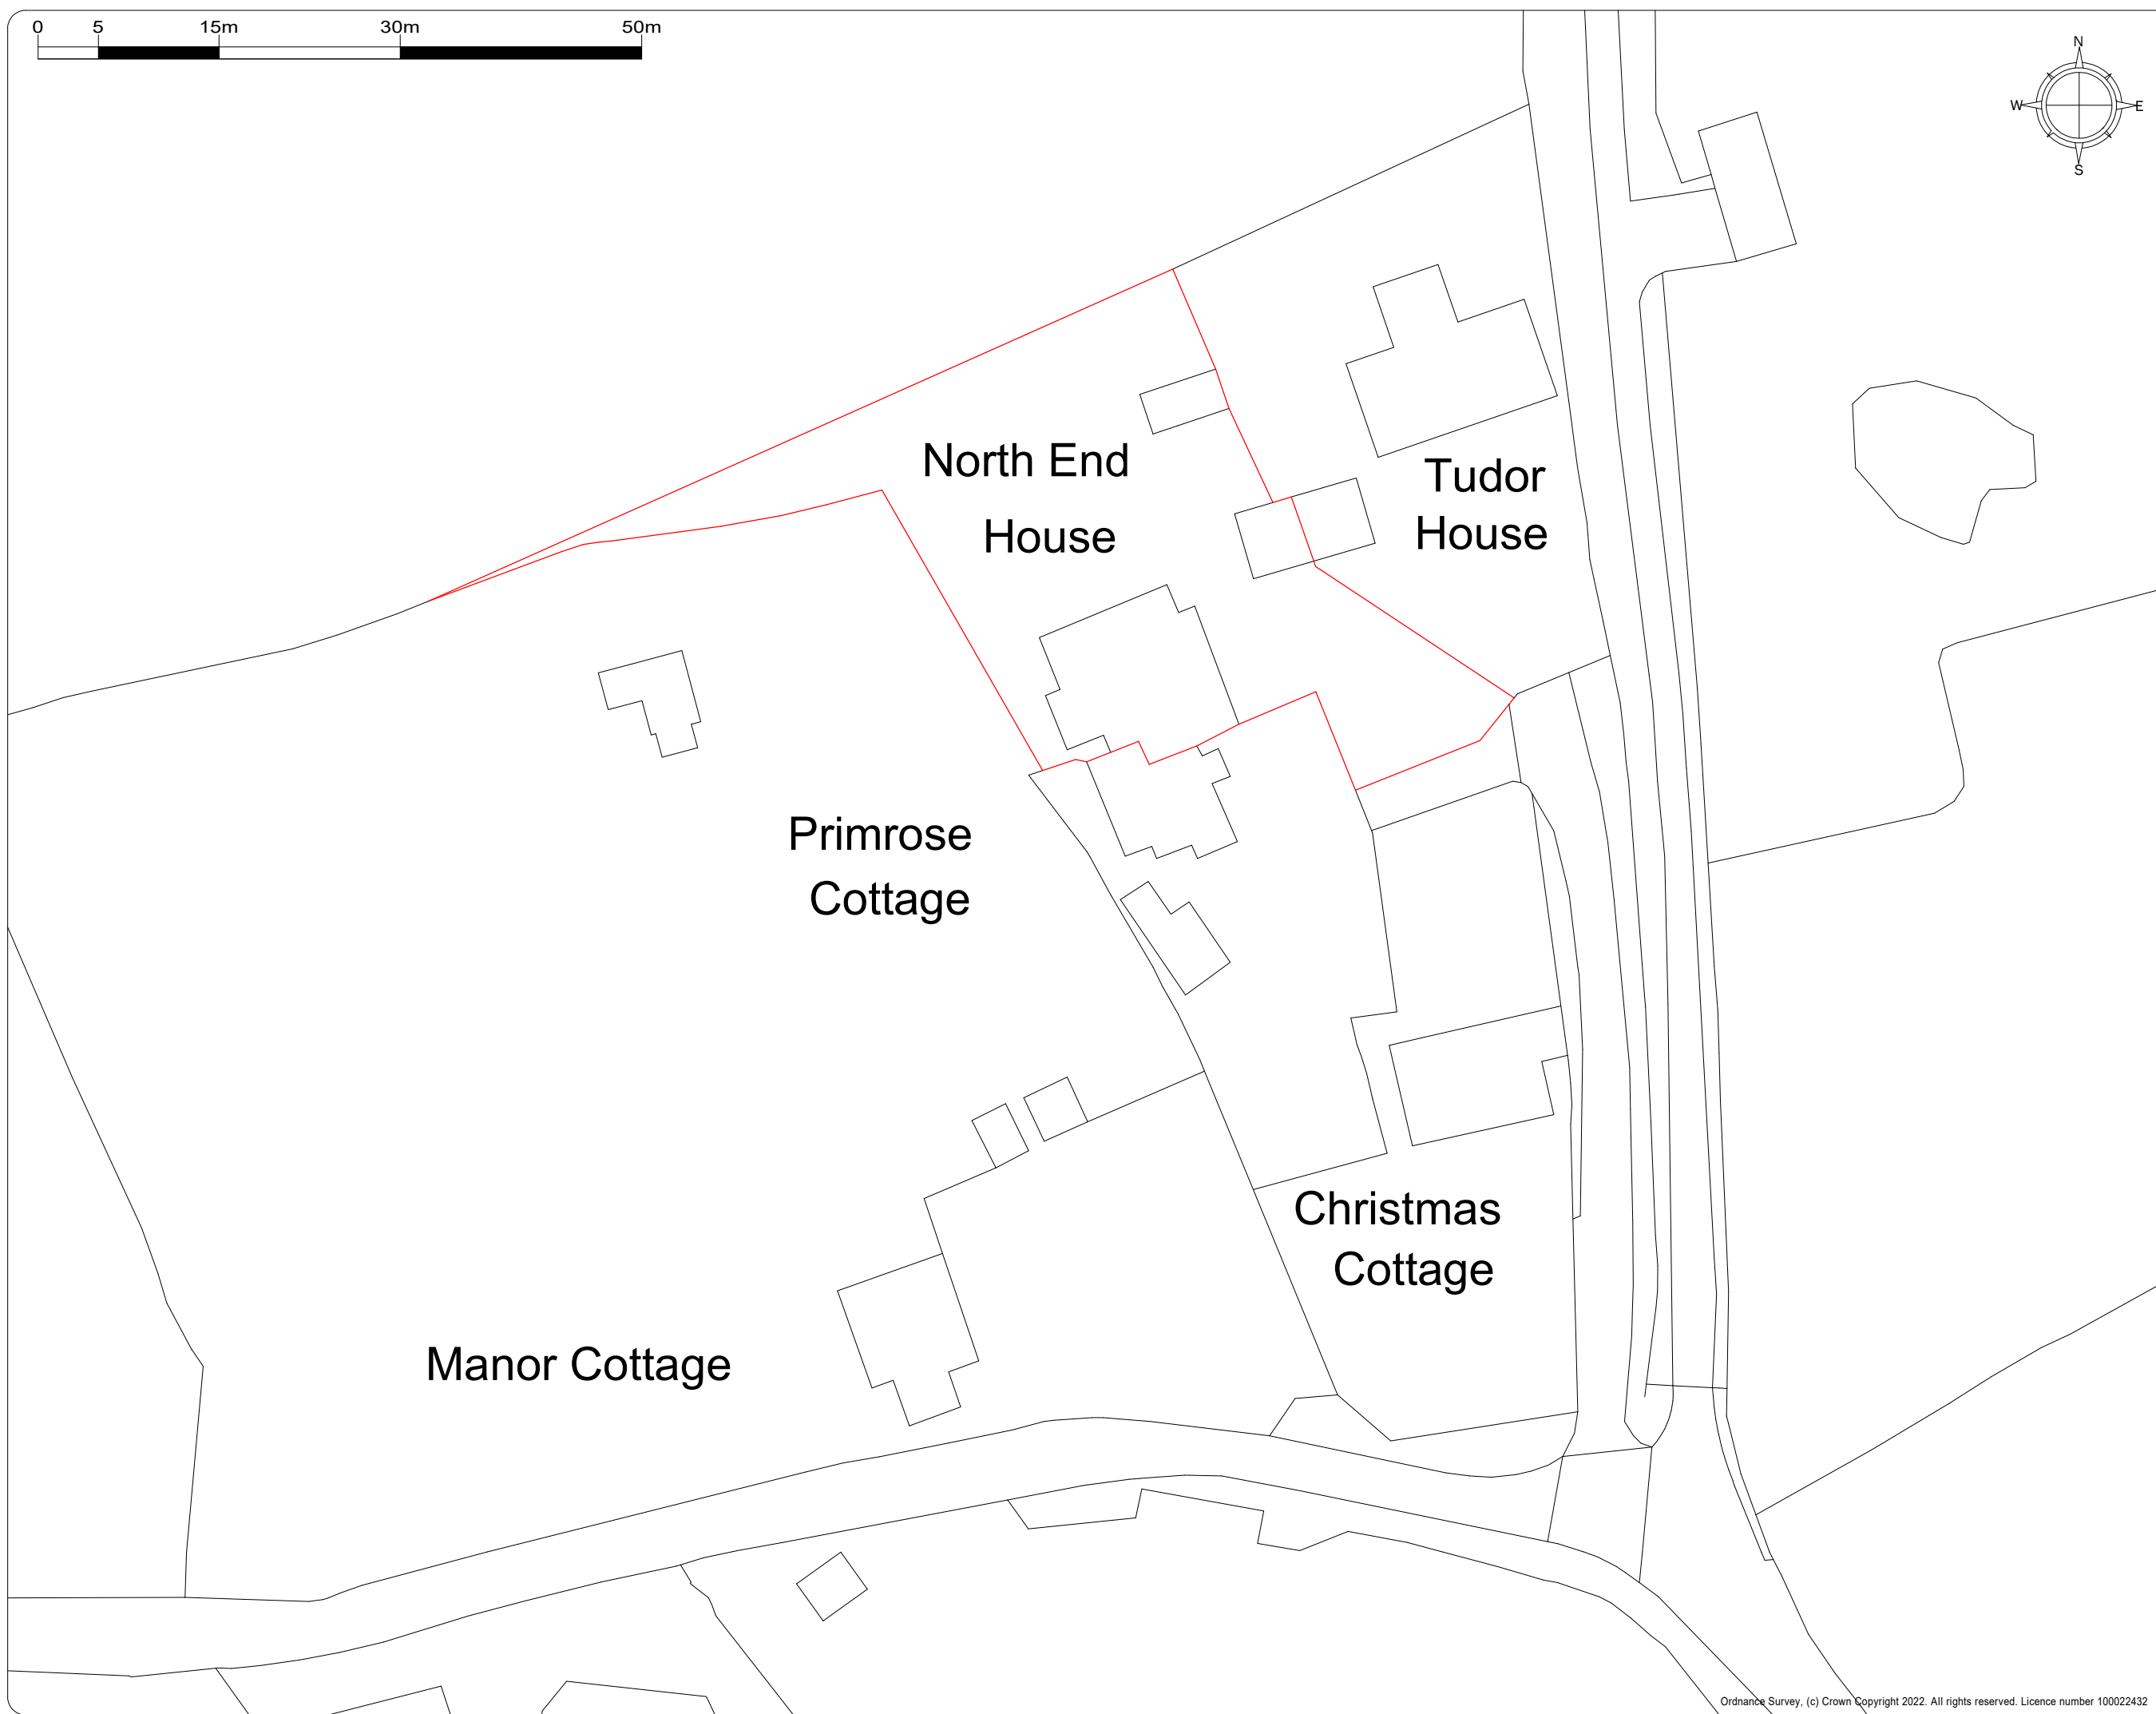

REV	Date	Description
A	-	-
B	-	-
C	-	-
D	-	-

Davtee
 Chartered Building Consultancy
 T: 01420 541525
 E: beckybostrom@davtee.com
 W: www.davtee.com

Client:
Mrs H Husain

Project:
**North End House
 Upper Wild
 SO24 9RU**

Drawing Title:
Block Plan

Drawing Scale:
1.500 @ A3

Drawing Status:
planning issue

Drawing Number:
BP/001

Drawn By:
R Bostrom

Date:
Feb 2022