
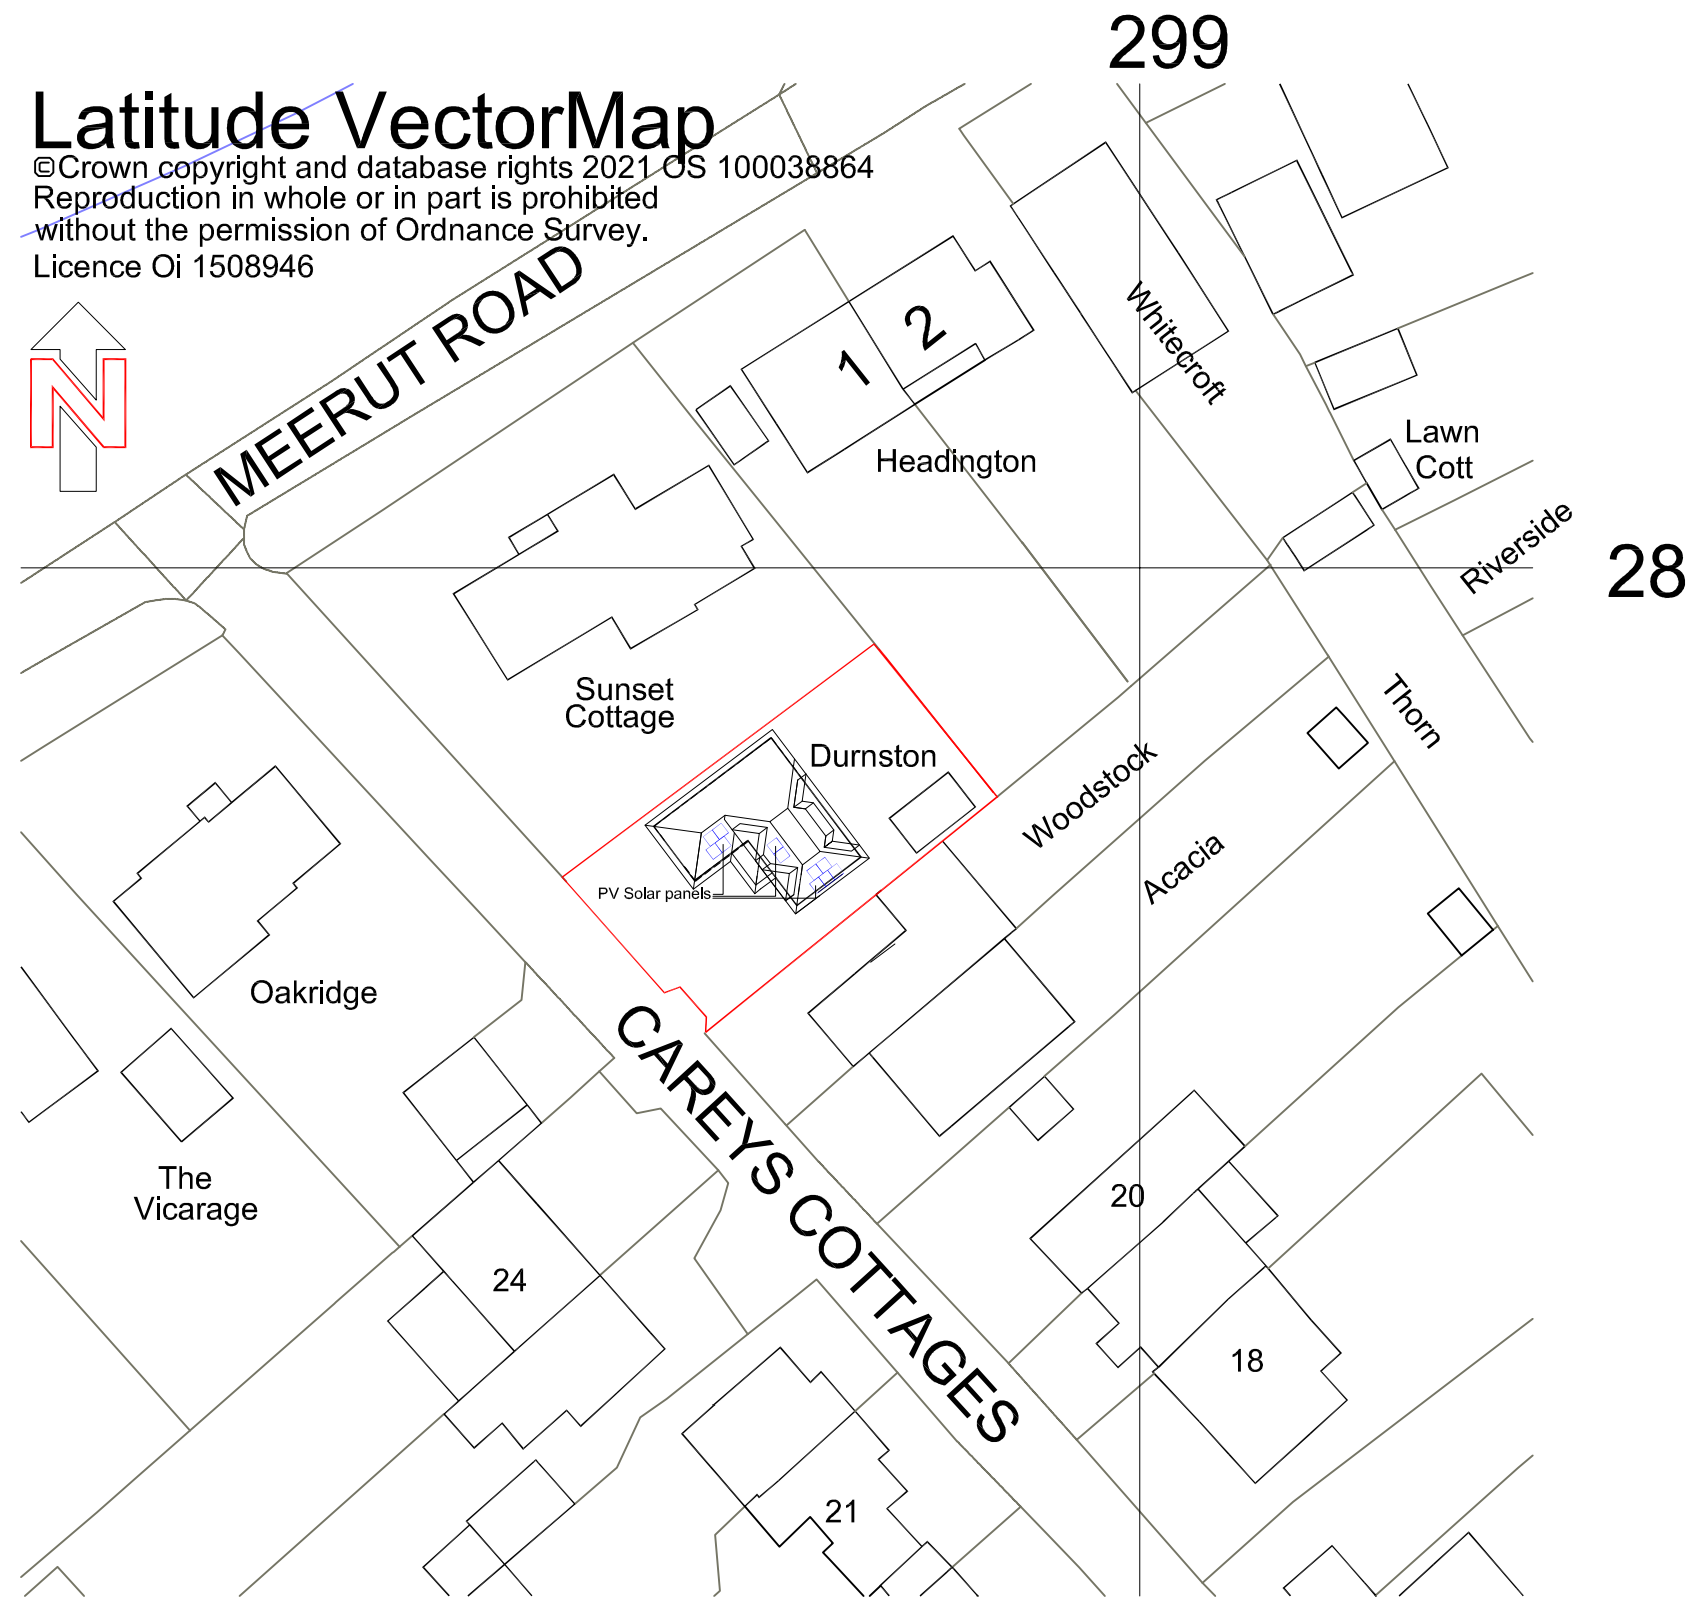


Latitude VectorMap

©Crown copyright and database rights 2021 OS 100038864
Reproduction in whole or in part is prohibited
without the permission of Ordnance Survey.
Licence Oi 1508946

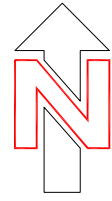

SITE and LOCATION PLAN 1:500

20 0 20 40 60 80

BLOCK PLAN

ISSUE: A add roof outline and solar panels
CLIENT: Mr+Mrs Bailey
PROJECT: extension to dwelling
SITE: Durnston, Carey's Cottages
Brockenhurst SO42 7TF
DATE: 01.22 DRG. NO: 22.763.02 A ISSUE SCALE: 1:500@A3
Ian Hutchings ian.hutchings2000@gmail.com
80 Lower Buckland Road, Lymington, Hampshire SO41 9DW
Tel: 01590 676012 Mob: 07473 113423