
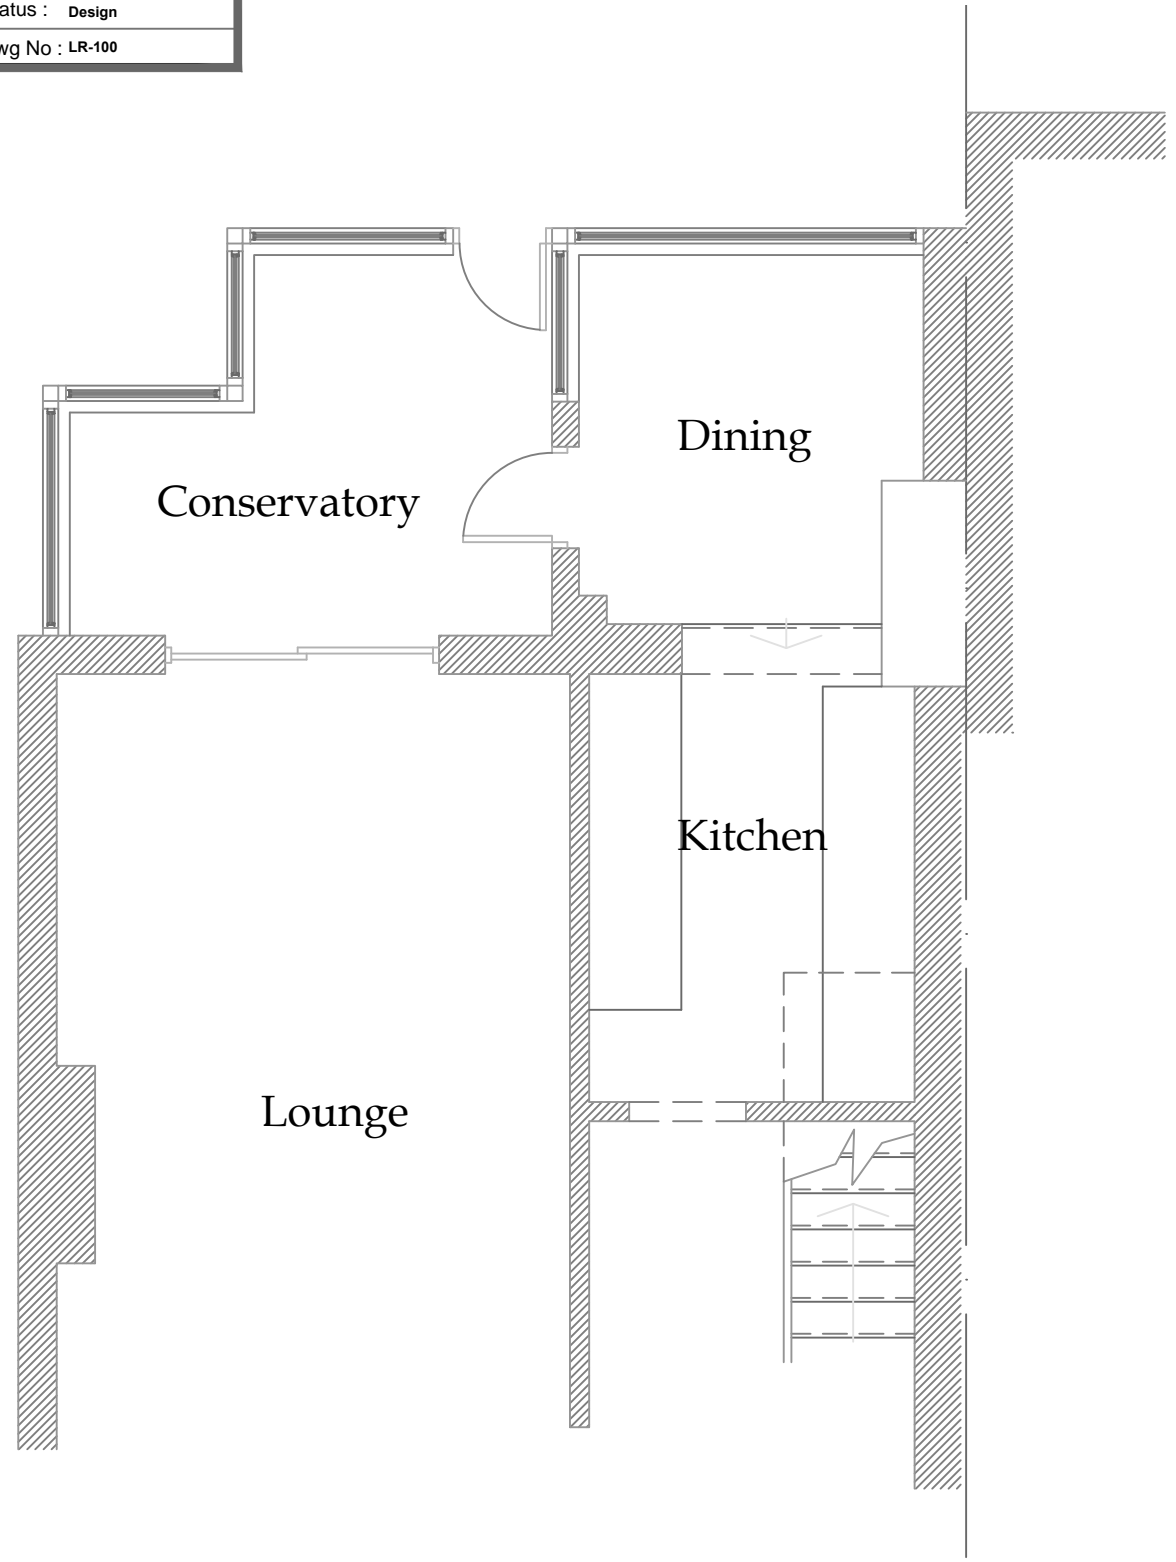
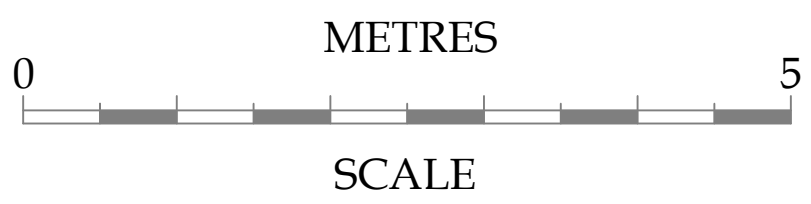
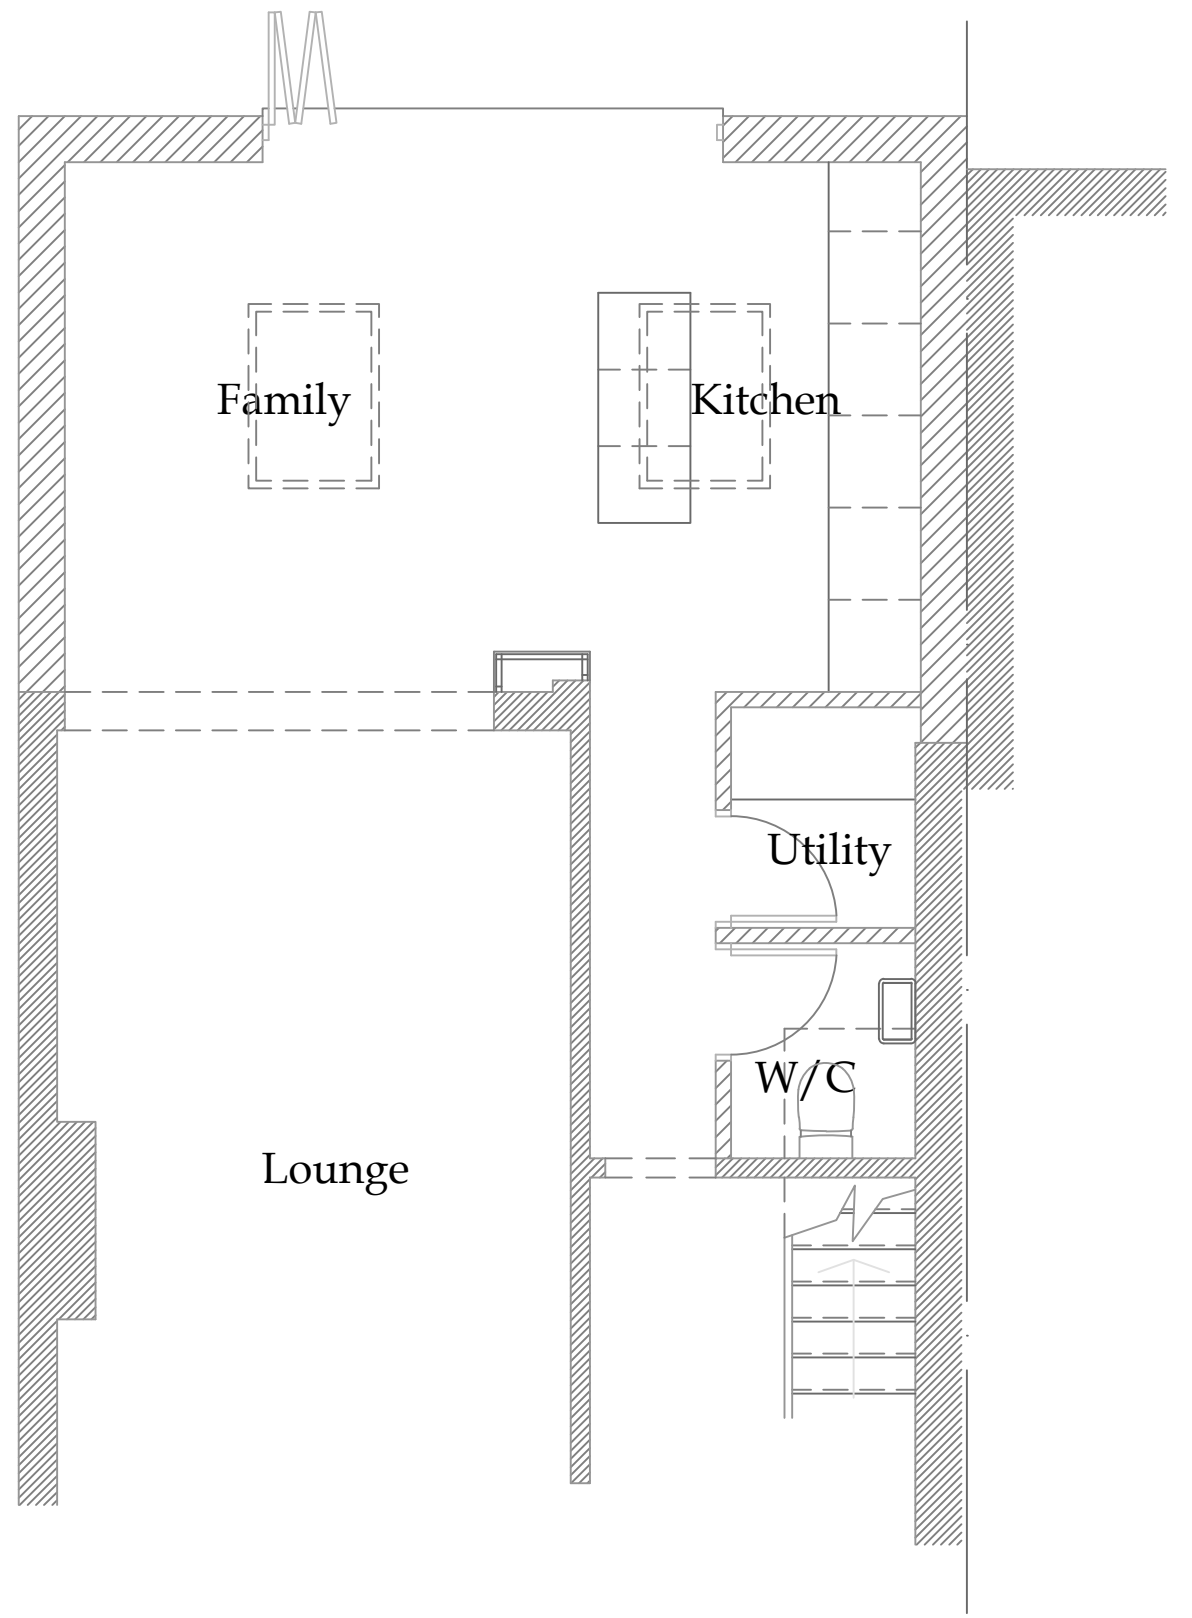


Client : Mr & Mrs Brown	
Project : 13 Longfield Road Wickford SS11 8PU	
 better your home	Rev : -
Drawing : Existing & Proposed Ground Floor Layouts	
Scale : 1:50 @ A3	Status : Design
Date : Mar 2022	Dwg No : LR-100



Existing Ground Floor Layout



Proposed Ground Floor Layout