



EXISTING VEHICULAR ACCESS GATE AND BOUNDARY WALL

1:25 @ A3

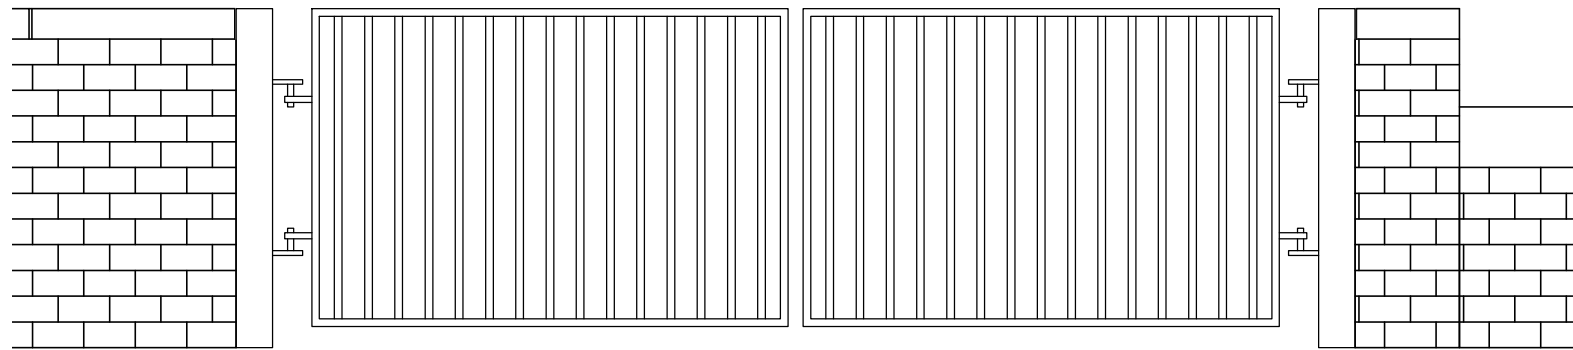

EXISTING PEDESTRIAN ACCESS GATE AND BOUNDARY WALL

1:25 @ A3

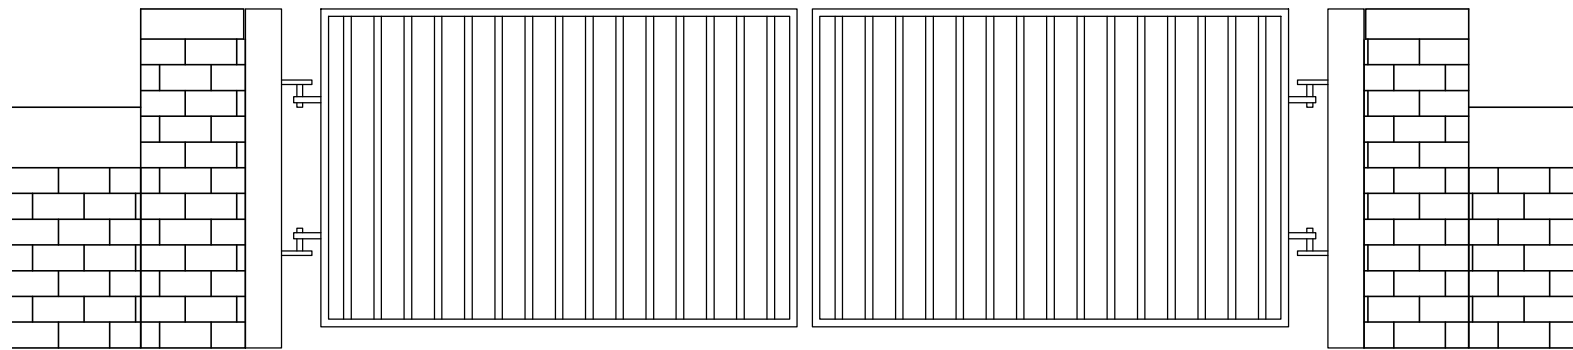

EXISTING VEHICULAR ACCESS GATE AND BOUNDARY WALL

1:25 @ A3


RED LINE DENOTES LOCATION OF EXISTING BOUNDARY TREATMENT TO BE REMOVED



EXISTING SITE AREA

1:1,250 @ A3

2NO. EXISTING VEHICULAR ACCESS GATES  
3NO. EXISTING PEDESTRIAN ACCESS GATES

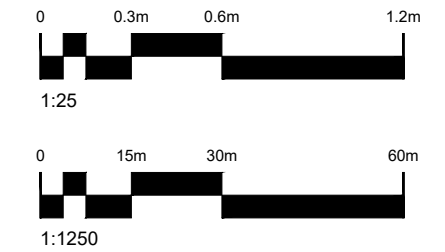

Client BRIGHT FUTURES EDUCATIONAL TRUST	
Contract SOUTH SHORE ACADEMY BLACKPOOL	
Drawing EXISTING ELEVATIONS	
Drawing No BBC-SSA-B02-002	Scales 1:25 & 1:1250 @ A3
Revision	Drawn JHG
Date APR '22	Checked

