



RED LINE DENOTES LOCATION OF PROPOSED NEW FENCING, PEDESTRIAN AND VEHICULAR ACCESS GATES

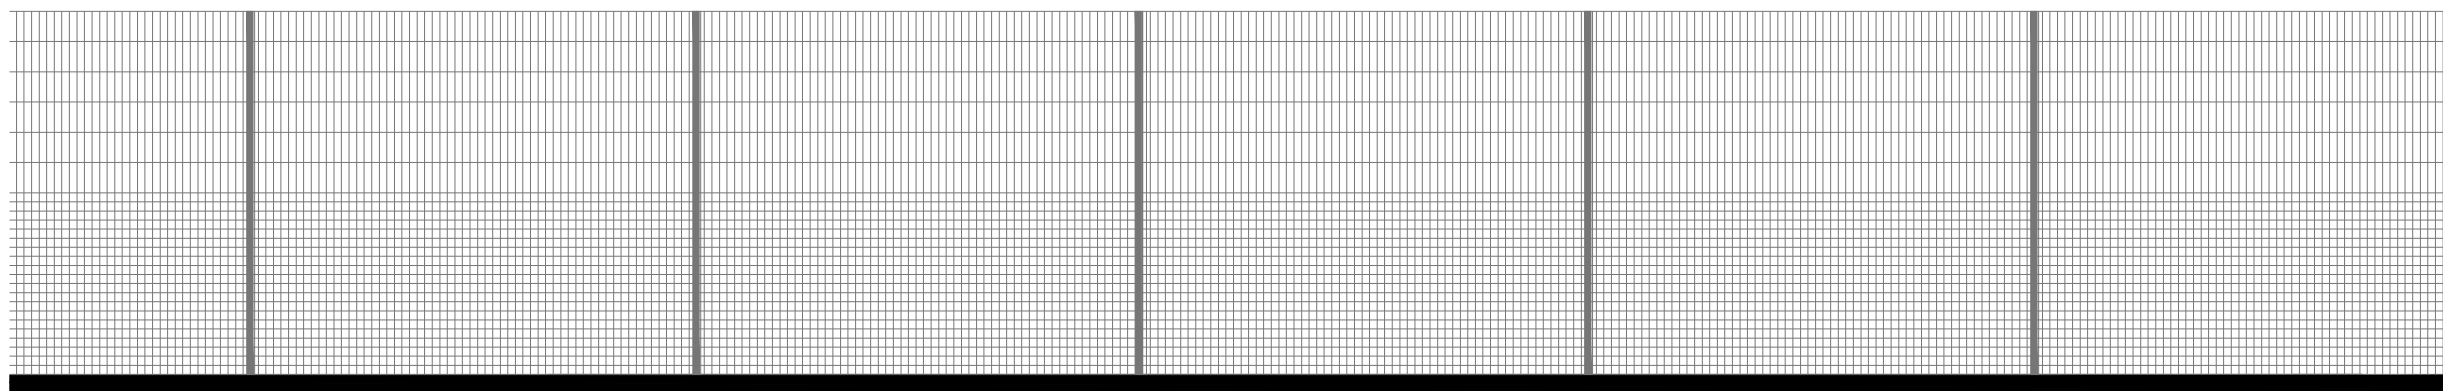


PROPOSED FENCING DETAIL

1:50 @ A3

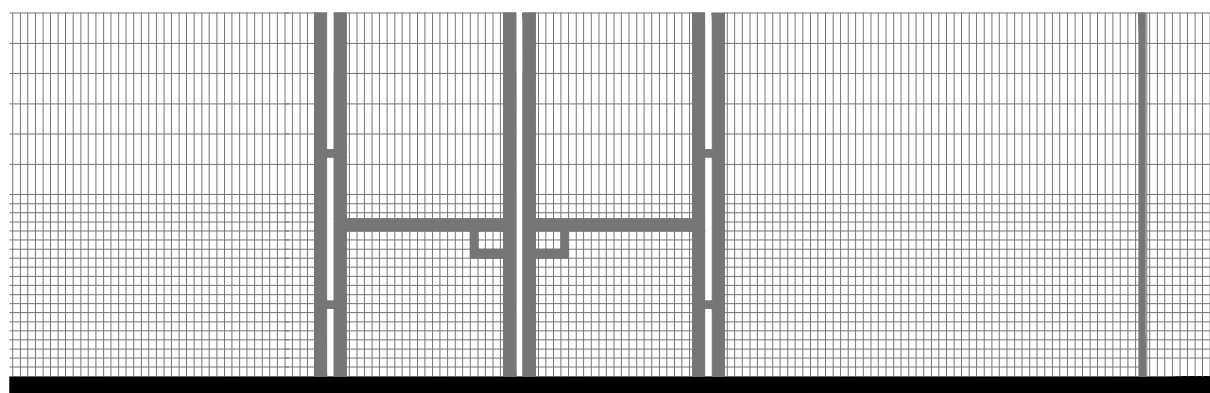


PROPOSED VEHICULAR ACCESS GATE

1:50 @ A3

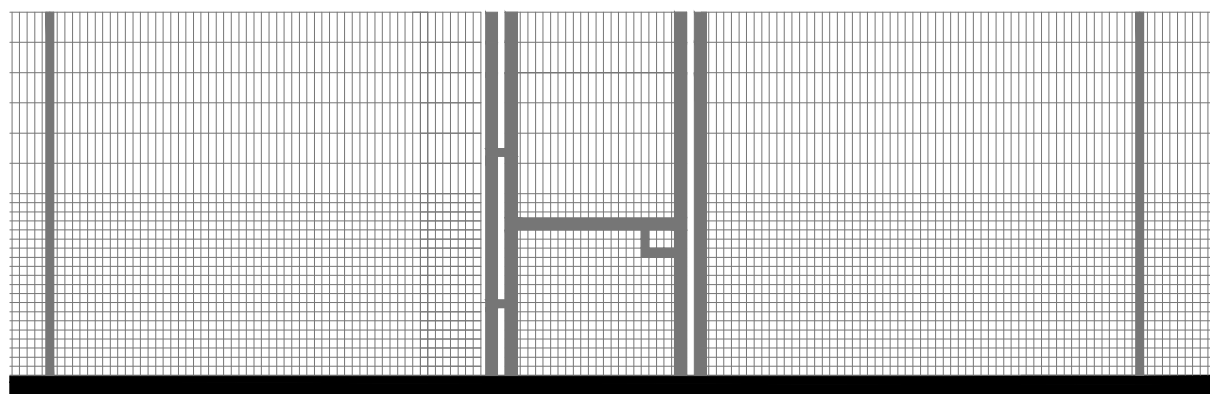

PROPOSED PEDESTRIAN ACCESS GATE

1:50 @ A3

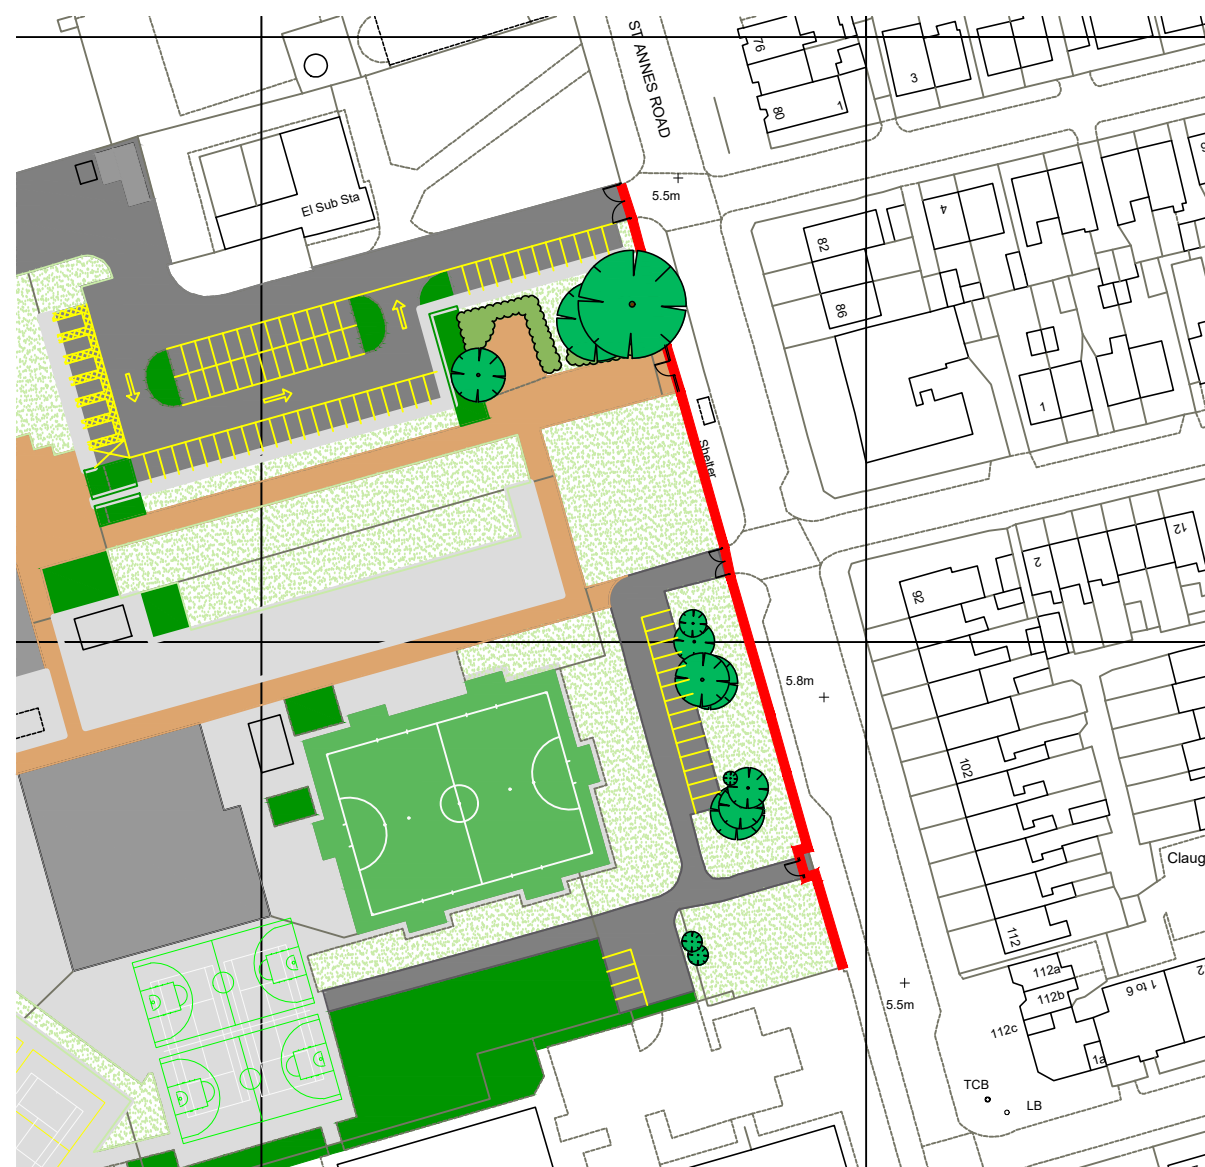

PROPOSED SITE AREA

1:1,250 @ A3



1:50



1:1250

Client
BRIGHT FUTURES EDUCATIONAL TRUST

Contract
SOUTH SHORE ACADEMY
BLACKPOOL

Drawing
PROPOSED FENCING LAYOUT
ELEVATIONS

Drawing No
BBC-SSA-B02-001
Revision
A
Date
MAR '22

Scales
1:50 & 1:1250 @ A3
Drawn
JHG
Checked

