


# Site Location

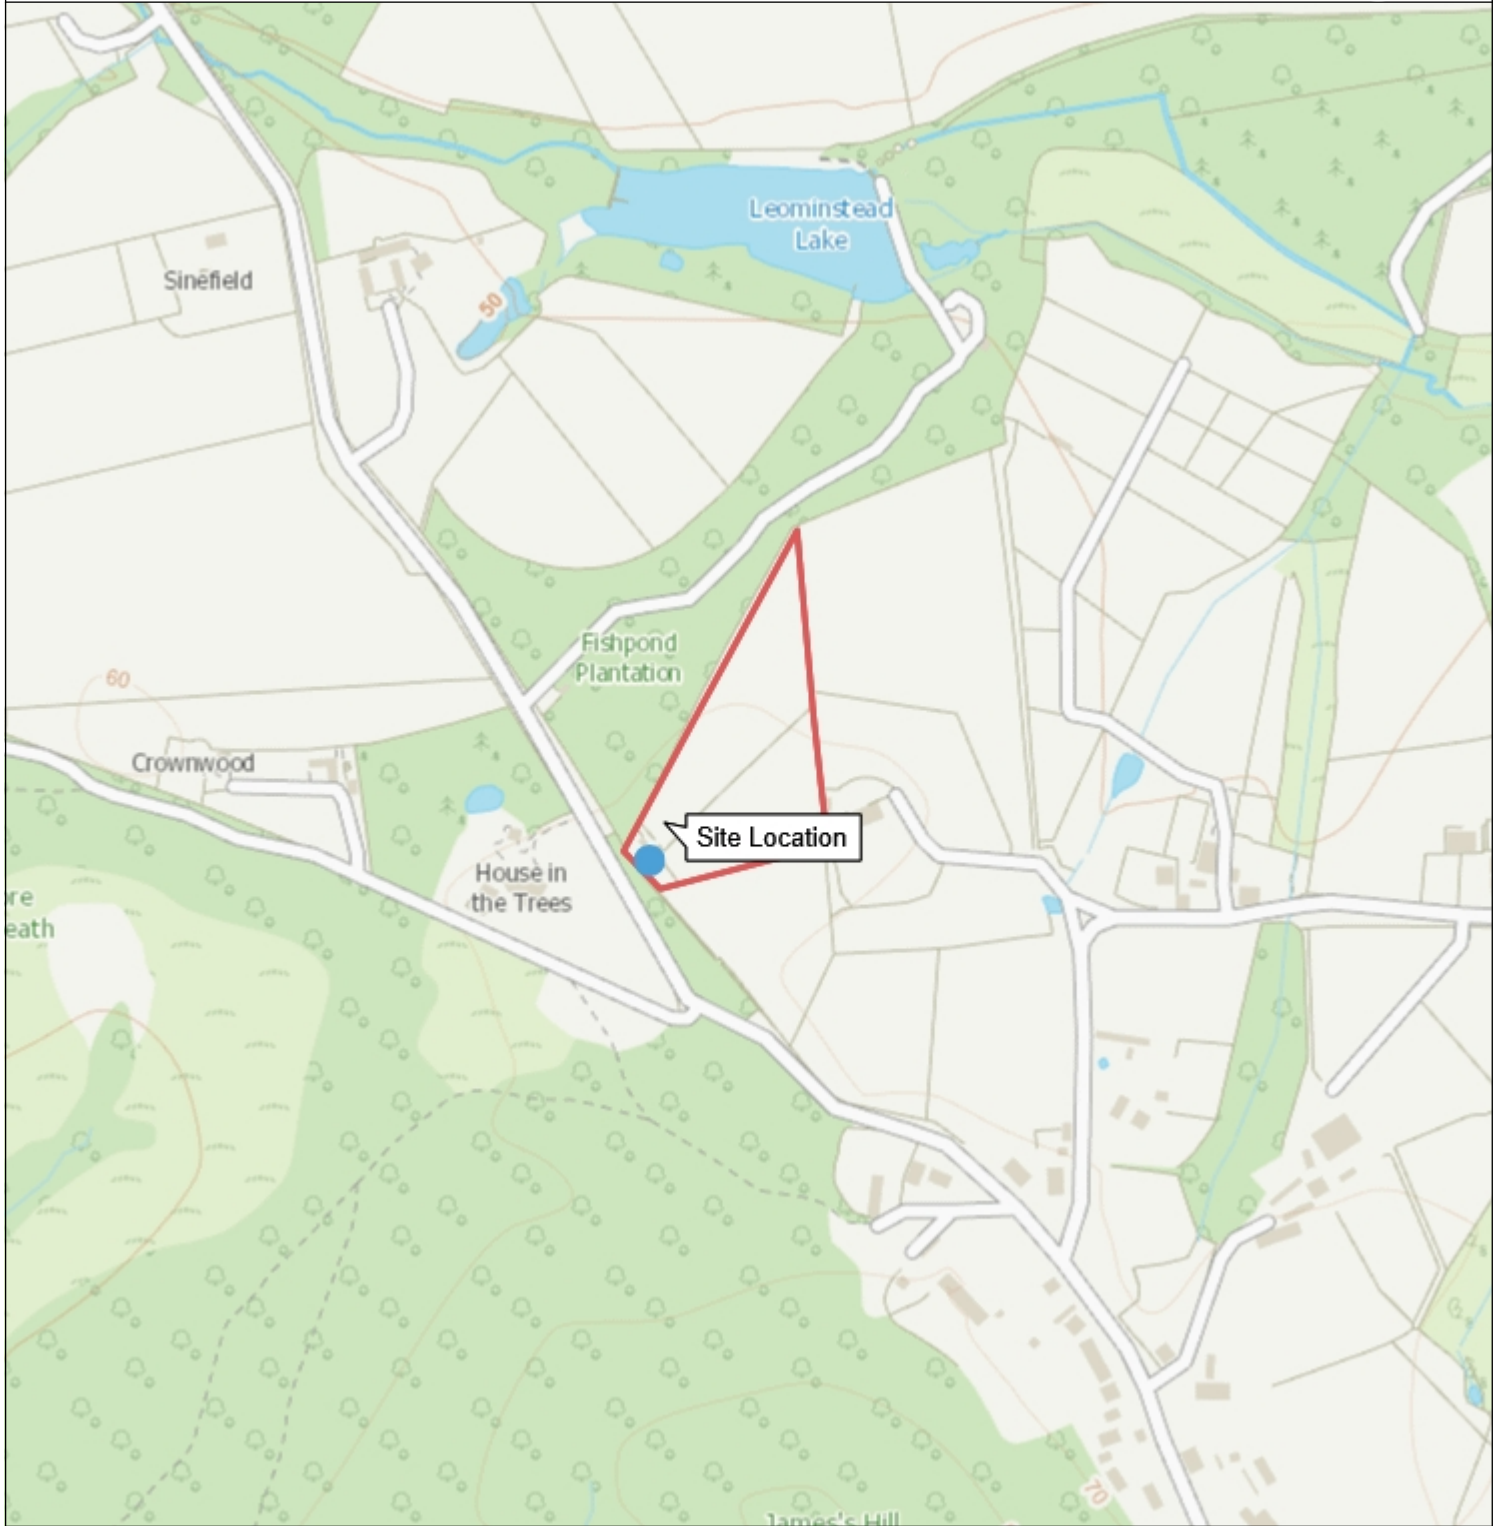

## Legend

DR2

Date: 14 March 2022  
Project : Pole Barn, Emery Down  
Applicant: Mr John Stride



1: 5,000

