


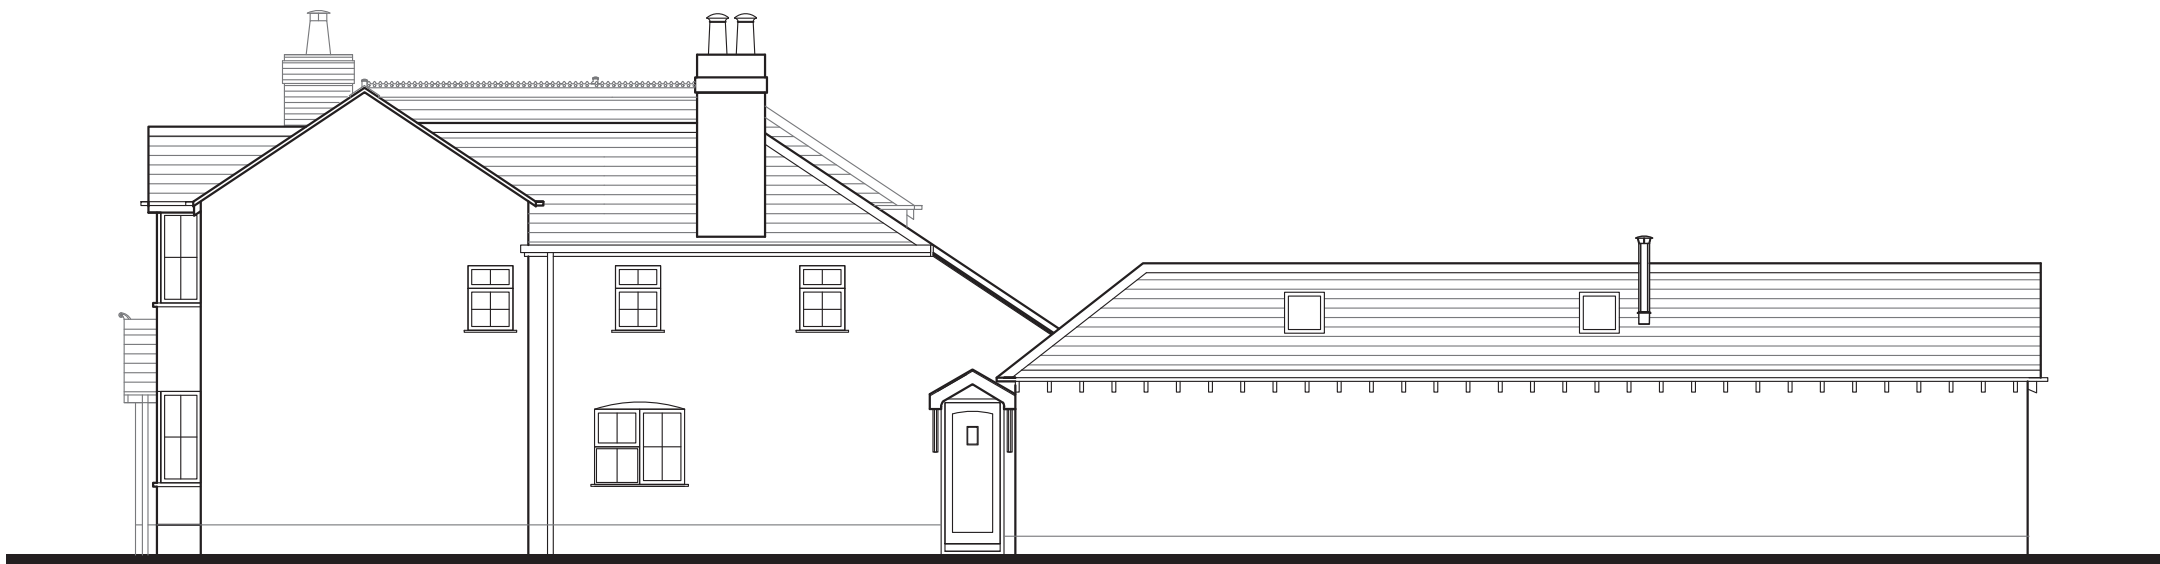

PROPOSED (NORTH WEST) ELEVATION



PROPOSED (SOUTH WEST) ELEVATION

1:100



All measurements are taken using laser measure and therefore, may be subject to a small margin of error.

Copyright © Draycott Chartered Surveyors 2015.

For construction purposes use given dimensions only.

DRAYCOTT
CHARTERED SURVEYORS

82 High Street
 Lymington
 Hampshire
 SO41 9AN
 Tel: 01590 673282
 Email: surveyors@draycotts.co.uk

Project: The Old Hyde, Kings Hyde
 Sway
 Lymington
 Hampshire
 SO41 8LT

Client: Mr N Robinson

Scale: **1:100** Date: **07/03/22**

Paper Size: **A3** Drawn By: **SH**

Drawing Status: **Design Drawing**

Drawing Detail: **Proposed Elevations**

Drawing No: **111**

Revision: