



EXISTING SITE LAYOUT

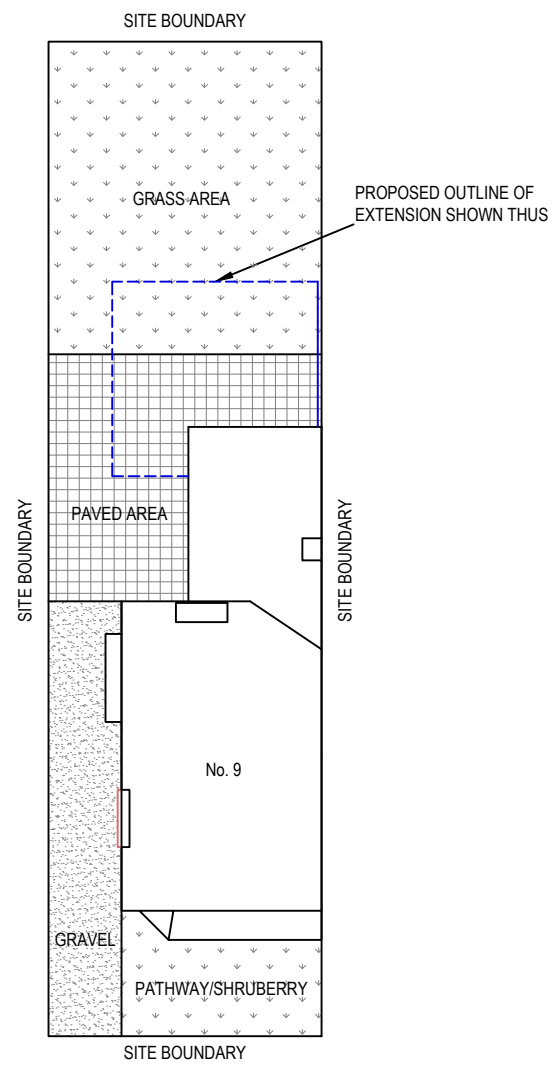

PROPOSED SITE LAYOUT

Project 9 CROSBY STREET SHAW HEATH, SK2 6SH	Client MR & MRS HAMMOND					Hende Building Services Ltd <small>51A Station Road, Cheadle Hulme, Cheadle, Cheshire, SK8 7AA Tel: 0161 486 3344 email: contact@hende.co.uk www.hende.co.uk</small>	
	Title SITE LOCATION PLAN						
PLANNING DRAWING	Job No. HBS-22	Drawn AB	Checked IH	Date OCT '21	Scale 1 : 200	Drawing No.	07 - P1