




# EAST RIDING OF YORKSHIRE COUNCIL

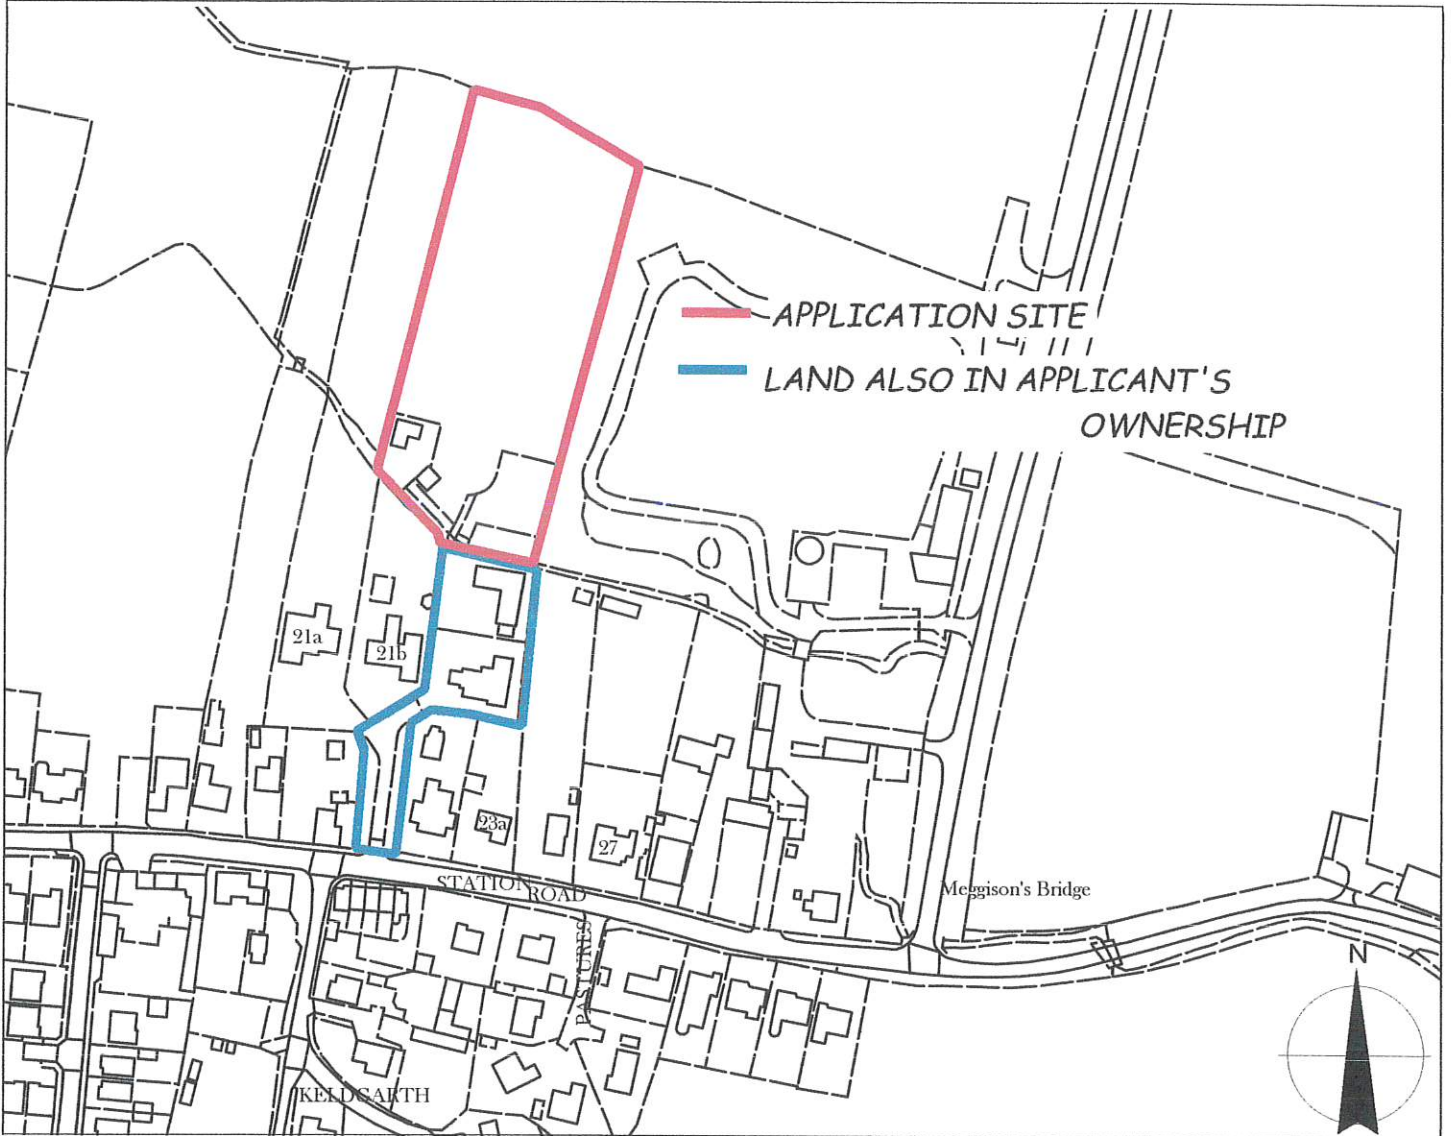

Scale: 1:2500

P & ER  
DEVELOPMENT CONTROL  
REC'D 11 APR 2022  
CHEQUE ENCLOSED

LOCATION PLAN