


ESTABLISHED TREE BELT APPROX 6M HIGH WITH 1.4M HIGH WOODEN POST AND RAIL FENCE IN FRONT
 1.4M HIGH POST AND RAIL FENCE
 (NOT TO SCALE)
 SOAKAWAY 1.5m x 3m
 PEDESTRIAN DOOR
 PROPOSED
 ROLLER SHUTTER DOOR


UNDERGROUND GRAMMS CARRY ROOF WATER TO REUSE NEW SOAKAWAY

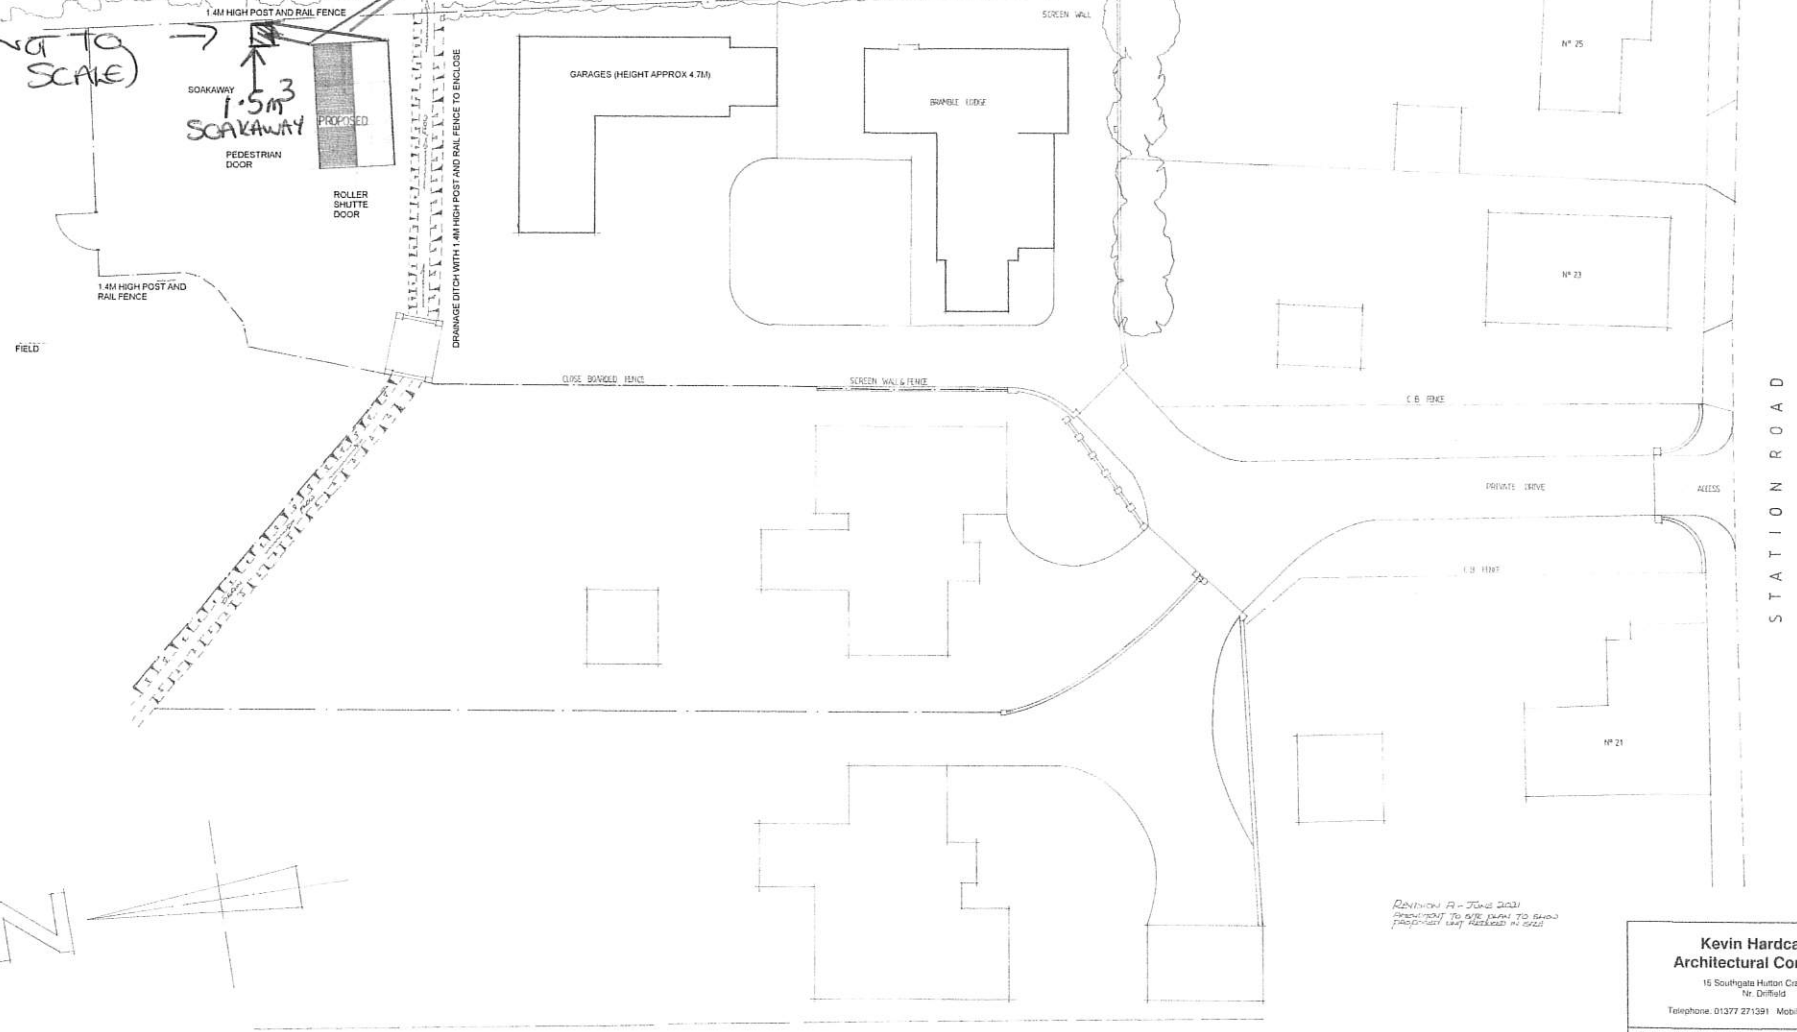

REVISION A - 26th JAN 2021
 PRODUCE TO SITE PLAN TO SHOW PROPOSED UNIT MARKED IN RED

SITE PLAN

CHEQUE ENCLOSED
 REC'D 11 APR 2022
 DEVELOPMENT CONTROL
 P & ER

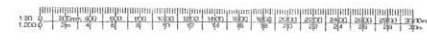

| | |
|---|---------------|
| Kevin Hardcastle Architectural Consultant | |
| <small>16 Southgate Hutton Cranswick Nr. Driffield Telephone: 01377 271391 Mobile 07940 872576</small> | |
| PROPOSED AGRICULTURAL STORAGE SHED ON LAND NORTH OF BRAMBLE LODGE STATION ROAD, HUTTON CRANSWICK NR. DRIFFIELD | |
| PROPOSED | |
| SCALE | 1:200 |
| DATE | FEBRUARY 2021 |
| DRAWING N° | JH:SH 02 |
| REVISION | 01 |